




A2-9 QUANTITY = 352 SQ. FT.
 TEMPORARY SHORING
 FROM -L- STA. 419+29, 34.0'
 TO -L- STA. 419+81, 34.0'
 (SEE SHEET TMP-2TS6 FOR
 TEMPORARY SHORING NOTES)

A2-10 QUANTITY = 352 SQ. FT.
 TEMPORARY SHORING
 FROM -L- STA. 419+29, 39.0'
 TO -L- STA. 419+81, 39.0'
 (SEE SHEET TMP-2TS6 FOR
 TEMPORARY SHORING NOTES)

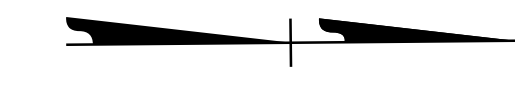

MATCHLINE -L- STA 419+00.00 SEE SHEET TMP-162


MATCHLINE -L- STA 432+00.00 SEE SHEET TMP-164

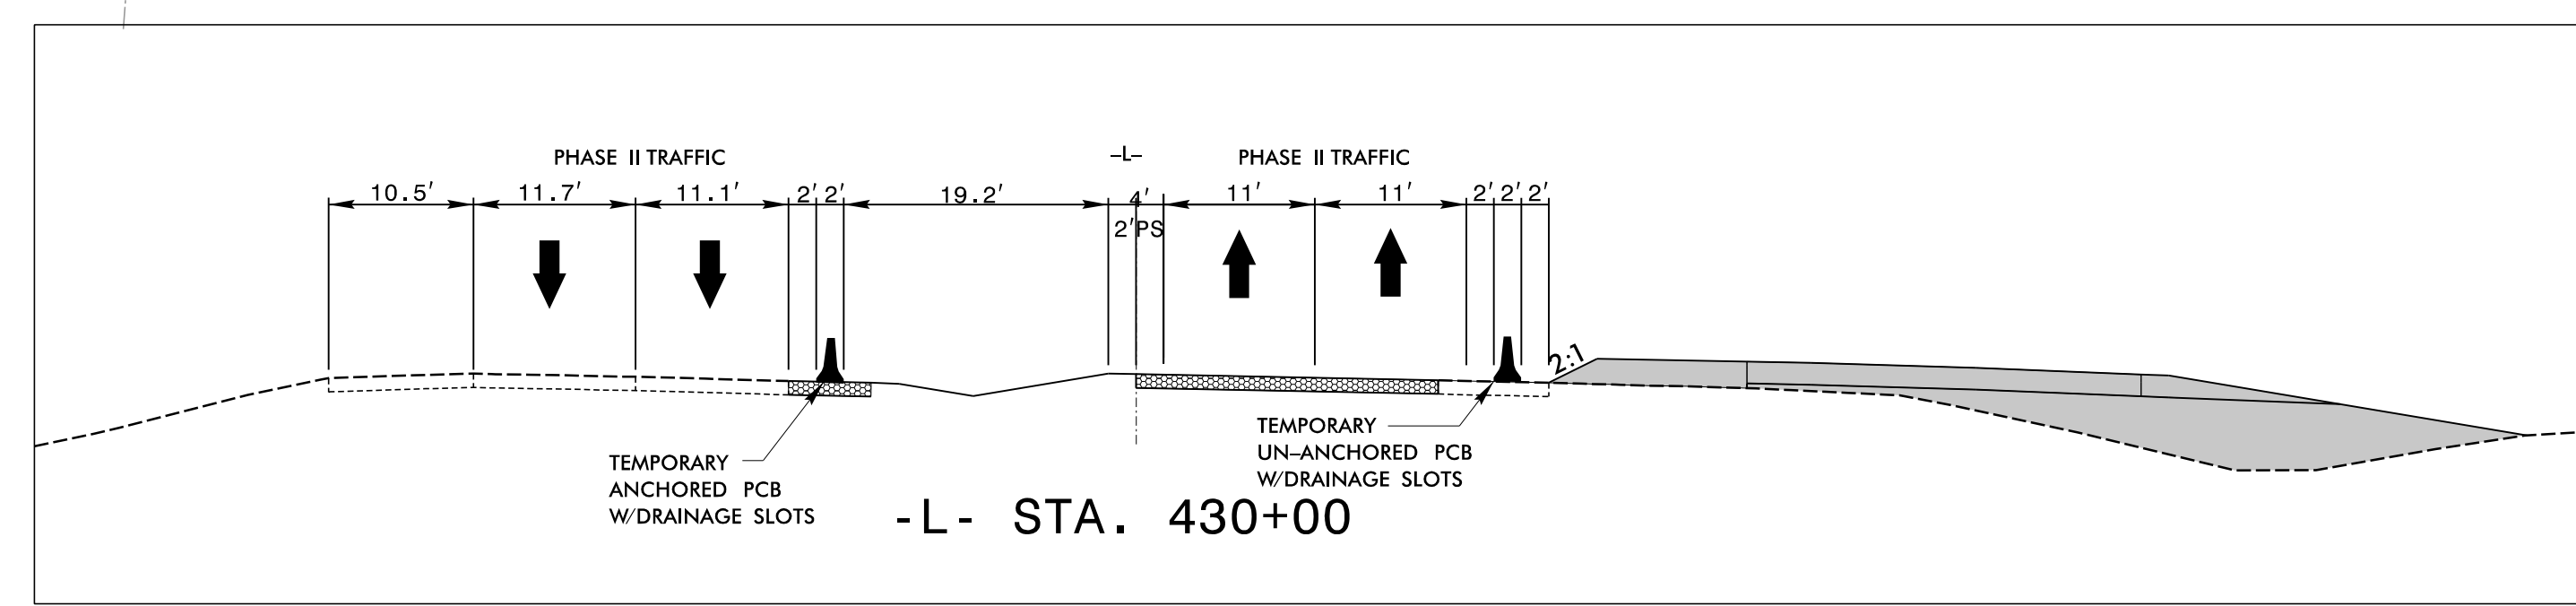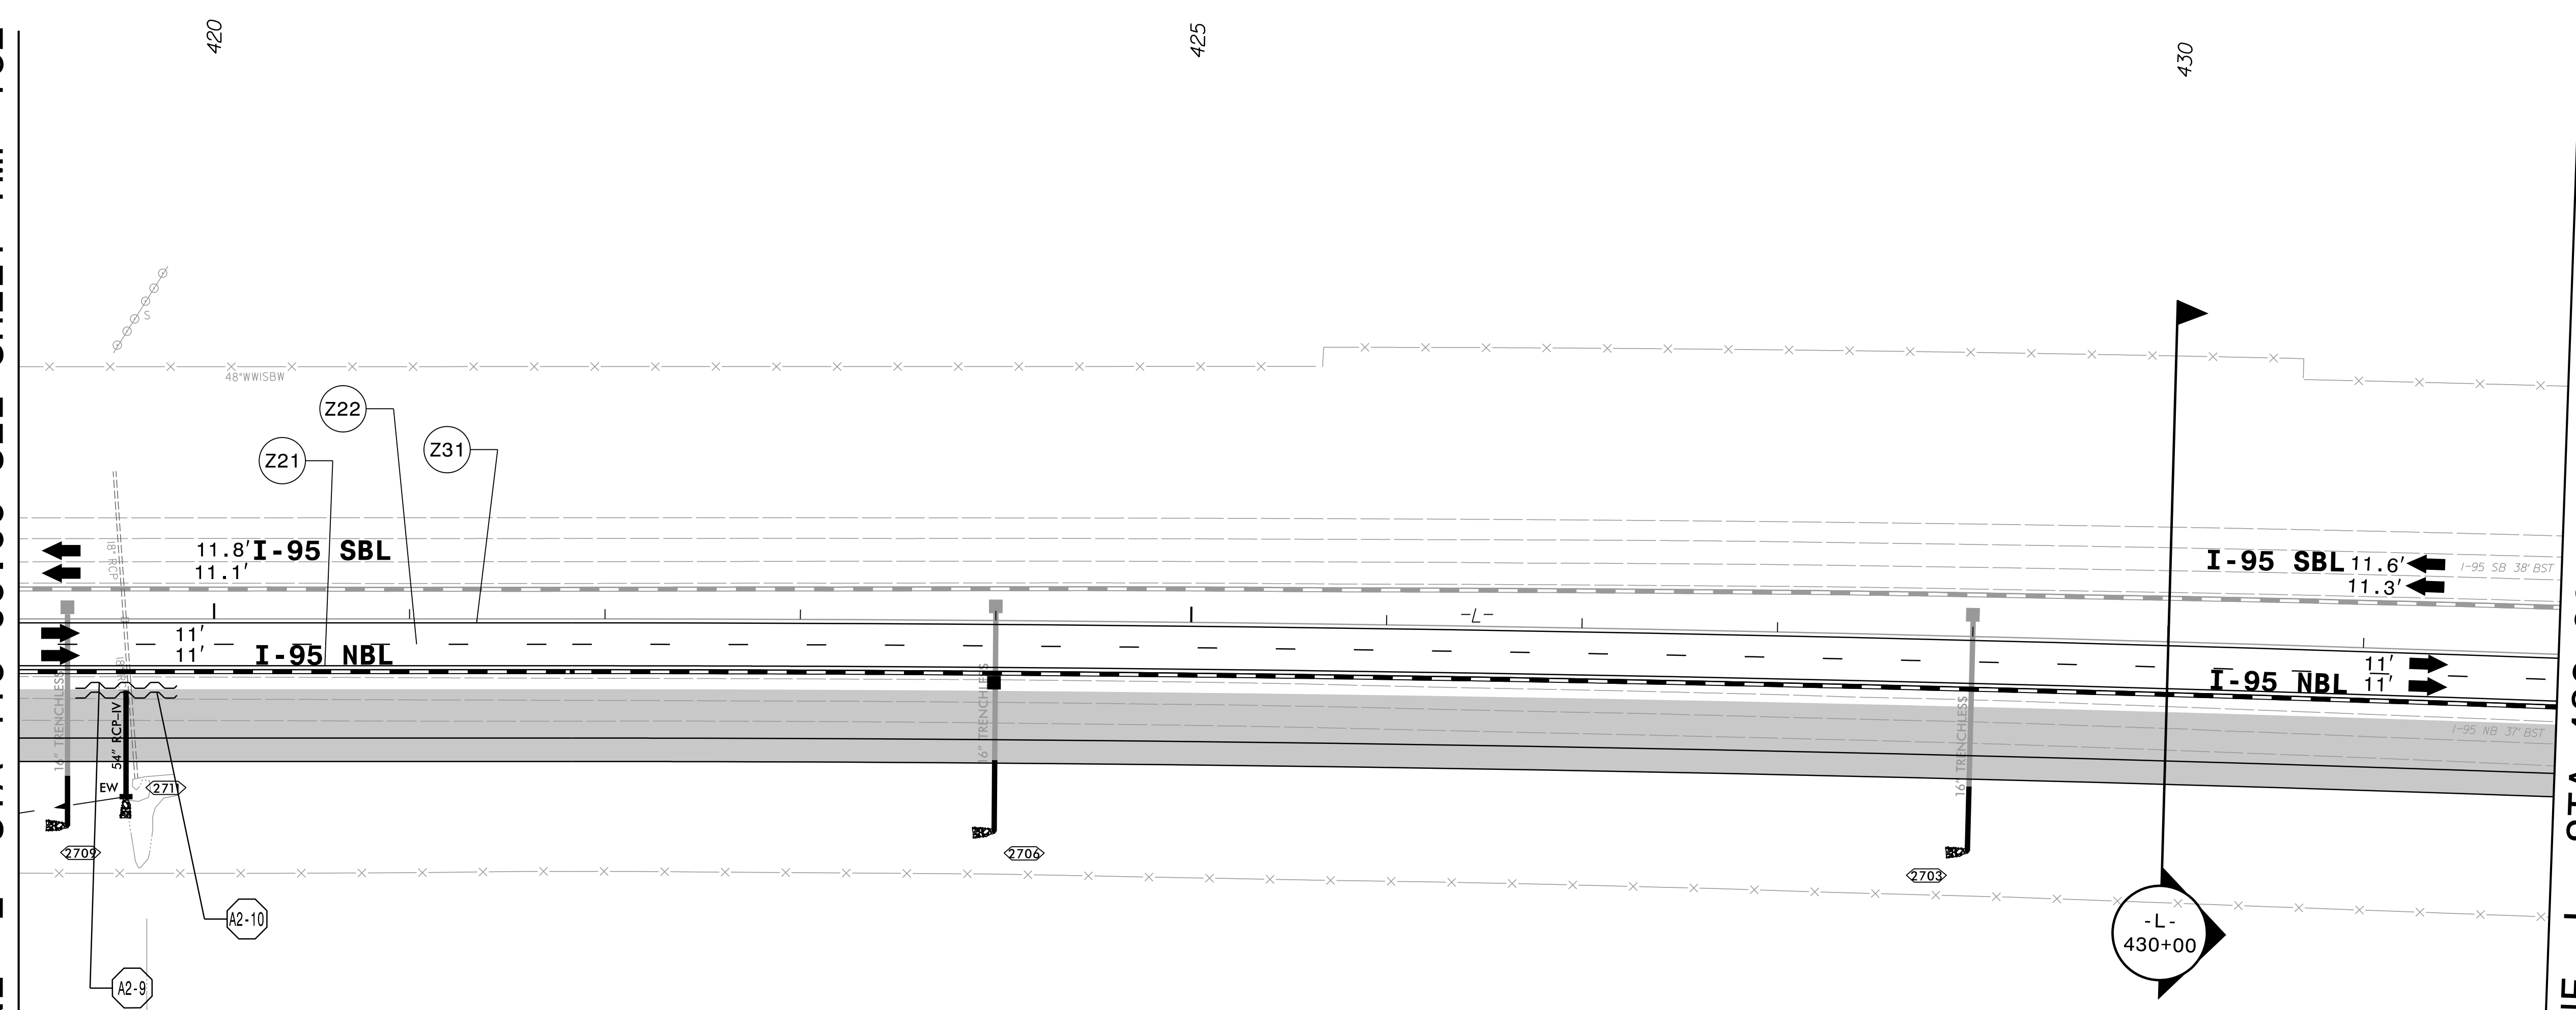

APPROVED: _____
 DATE: 04/12/2022

5/18/2022

**DOCUMENT NOT CONSIDERED FINAL
 UNLESS ALL SIGNATURES COMPLETED**

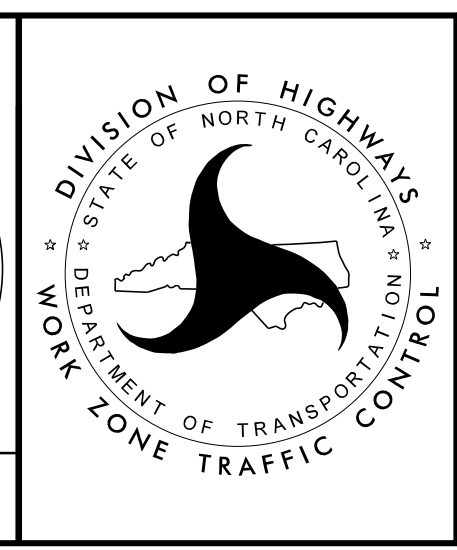

**TEMPORARY TRAFFIC CONTROL
 PHASE II DETAIL**

4/12/2022 X:\Raleigh\20-0629.001 - I-5987A TCP Sec II\05-CAD\I-5987A\TrafficControl\TCP\PSHV\Phase 2\I-5987A_TMP_psh63.dgn JAdorno