


PROJ. REFERENCE NO.	SHEET NO.
I-5987A	TMP-164


A2-11 QUANTITY = 388 SQ. FT.  
 TEMPORARY SHORING  
 FROM -L- STA. 437+43, 34.0'  
 TO -L- STA. 437+98, 34.0'  
 (SEE SHEET TMP-2TS6 FOR  
 TEMPORARY SHORING NOTES)

A2-12 QUANTITY = 388 SQ. FT.  
 TEMPORARY SHORING  
 FROM -L- STA. 437+43, 39.0'  
 TO -L- STA. 437+98, 39.0'  
 (SEE SHEET TMP-2TS6 FOR  
 TEMPORARY SHORING NOTES)

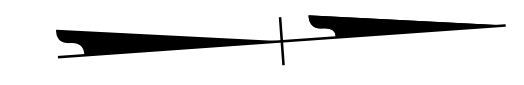

MATCHLINE -L- STA 432+00.00 SEE SHEET TMP-163

MATCHLINE -L- STA 445+00.00 SEE SHEET TMP-165

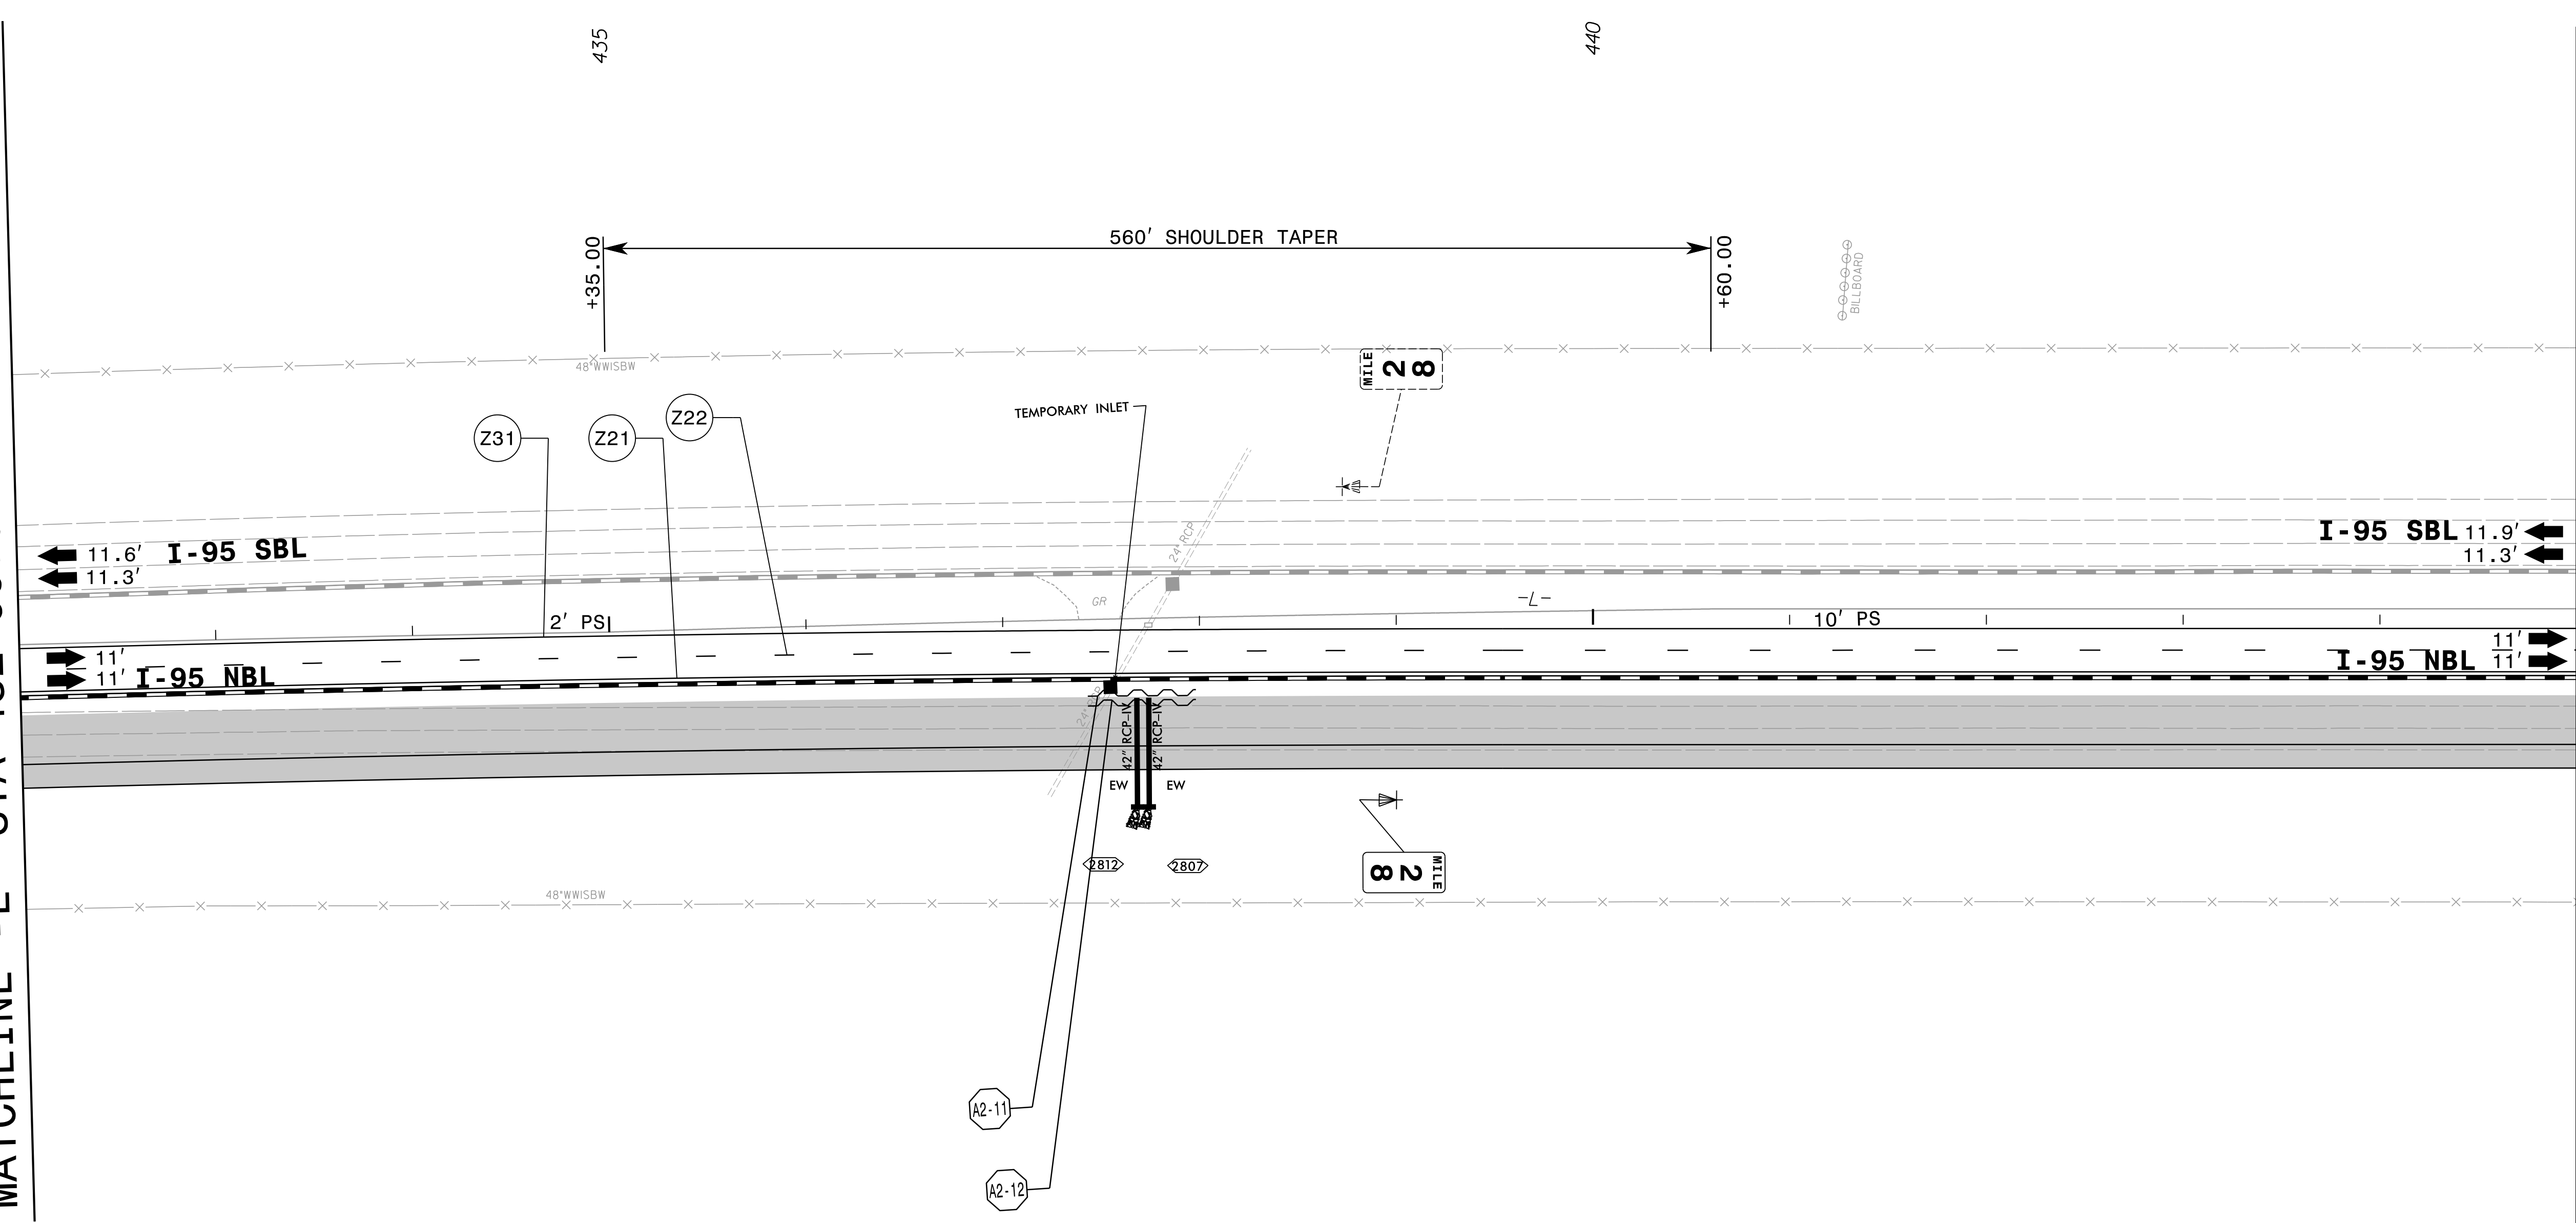


4/12/2022 X:\Raleigh\20-0629.001 - I-5987A TCP Sec IN\05-CAD\I-5987A\TrafficControl\TCP\PSHV\Phase 2\I-5987A\_TMP\_psh64.dgn JAdorno

**AMT** A. MORTON THOMAS AND ASSOCIATES, INC.  
 6131 FALLS OF NEUSE ROAD, SUITE 101 • RALEIGH, NC 27609  
 (919) 855-9989 • NC LICENSE NO. F-1049  
 WWW.AMTENGINEERING.COM

APPROVED: \_\_\_\_\_  
 DATE: 04/12/2022

5/18/2022

**DOCUMENT NOT CONSIDERED FINAL  
 UNLESS ALL SIGNATURES COMPLETED**

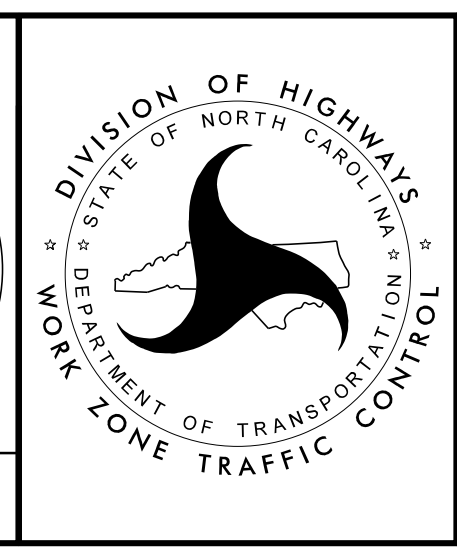

**TEMPORARY TRAFFIC CONTROL  
 PHASE II DETAIL**