


MATCHLINE -L- STA 458+00.00 SEE SHEET TMP-165

MATCHLINE -L- STA 472+00.00 SEE SHEET TMP-167


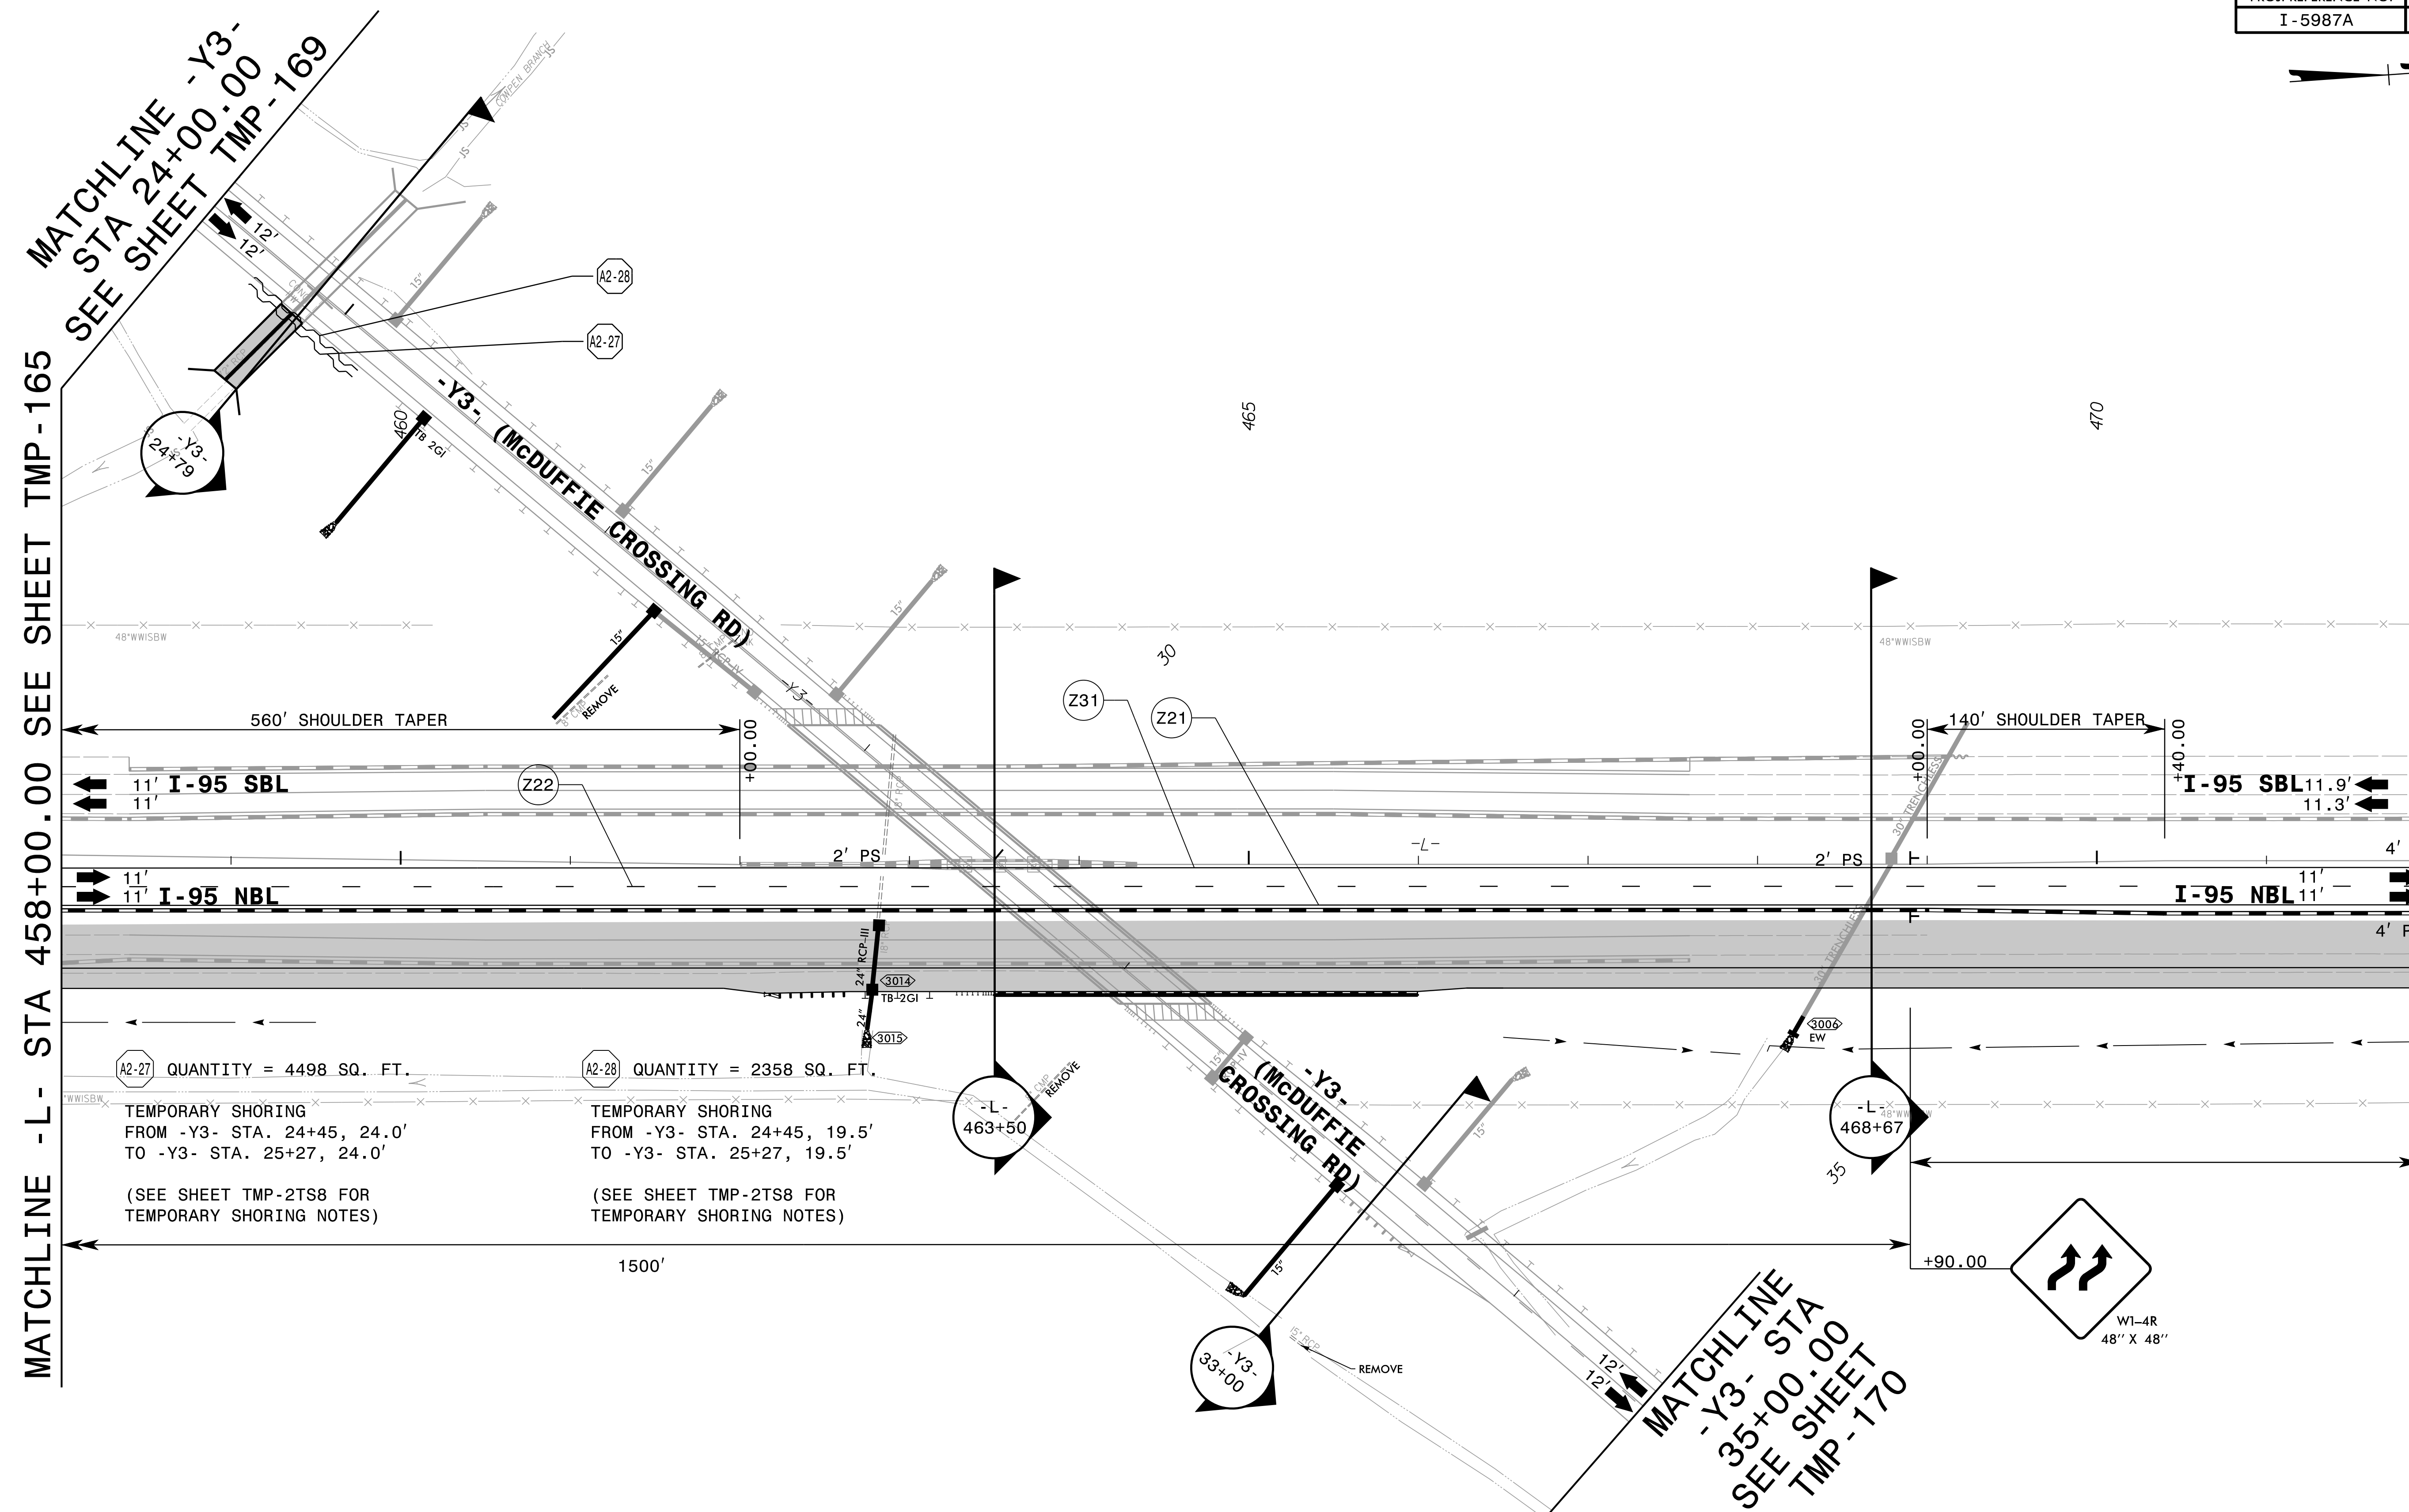


A2-27 QUANTITY = 4498 SQ. FT.
 TEMPORARY SHORING
 FROM -Y3- STA. 24+45, 24.0'
 TO -Y3- STA. 25+27, 24.0'
 (SEE SHEET TMP-2TS8 FOR
 TEMPORARY SHORING NOTES)

A2-28 QUANTITY = 2358 SQ. FT.
 TEMPORARY SHORING
 FROM -Y3- STA. 24+45, 19.5'
 TO -Y3- STA. 25+27, 19.5'
 (SEE SHEET TMP-2TS8 FOR
 TEMPORARY SHORING NOTES)

APPROVED: _____
 DATE: 04/12/2022

5/18/2022

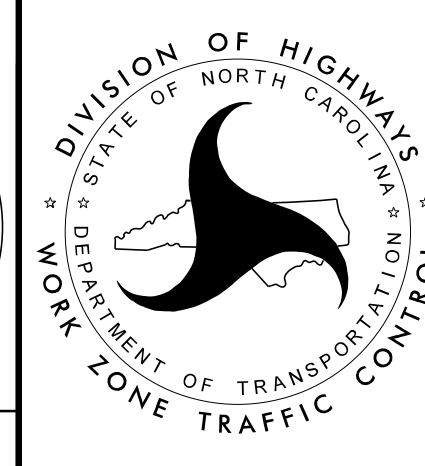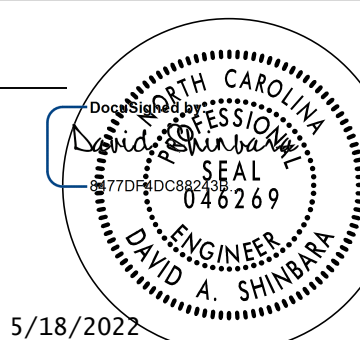

TEMPORARY TRAFFIC CONTROL
PHASE II DETAIL

REFER TO SHEET TMP-166A FOR CUT SECTION(S).

AMT A. MORTON THOMAS AND ASSOCIATES, INC.
 6131 FALLS OF NEUSE ROAD, SUITE 101 • RALEIGH, NC 27609
 (919) 855-9989 • NC LICENSE NO. F-10493
 WWW.AMTENGINEERING.COM

DOCUMENT NOT CONSIDERED FINAL
UNLESS ALL SIGNATURES COMPLETED

4/12/2022 X:\Raleigh\20-0629.001 - I-5987A TCP Sec IN\05-CAD\I-5987A\TrafficControl\TCP\PSHV\Phase 2\I-5987A_TMP_psh166.dgn JAdorno