
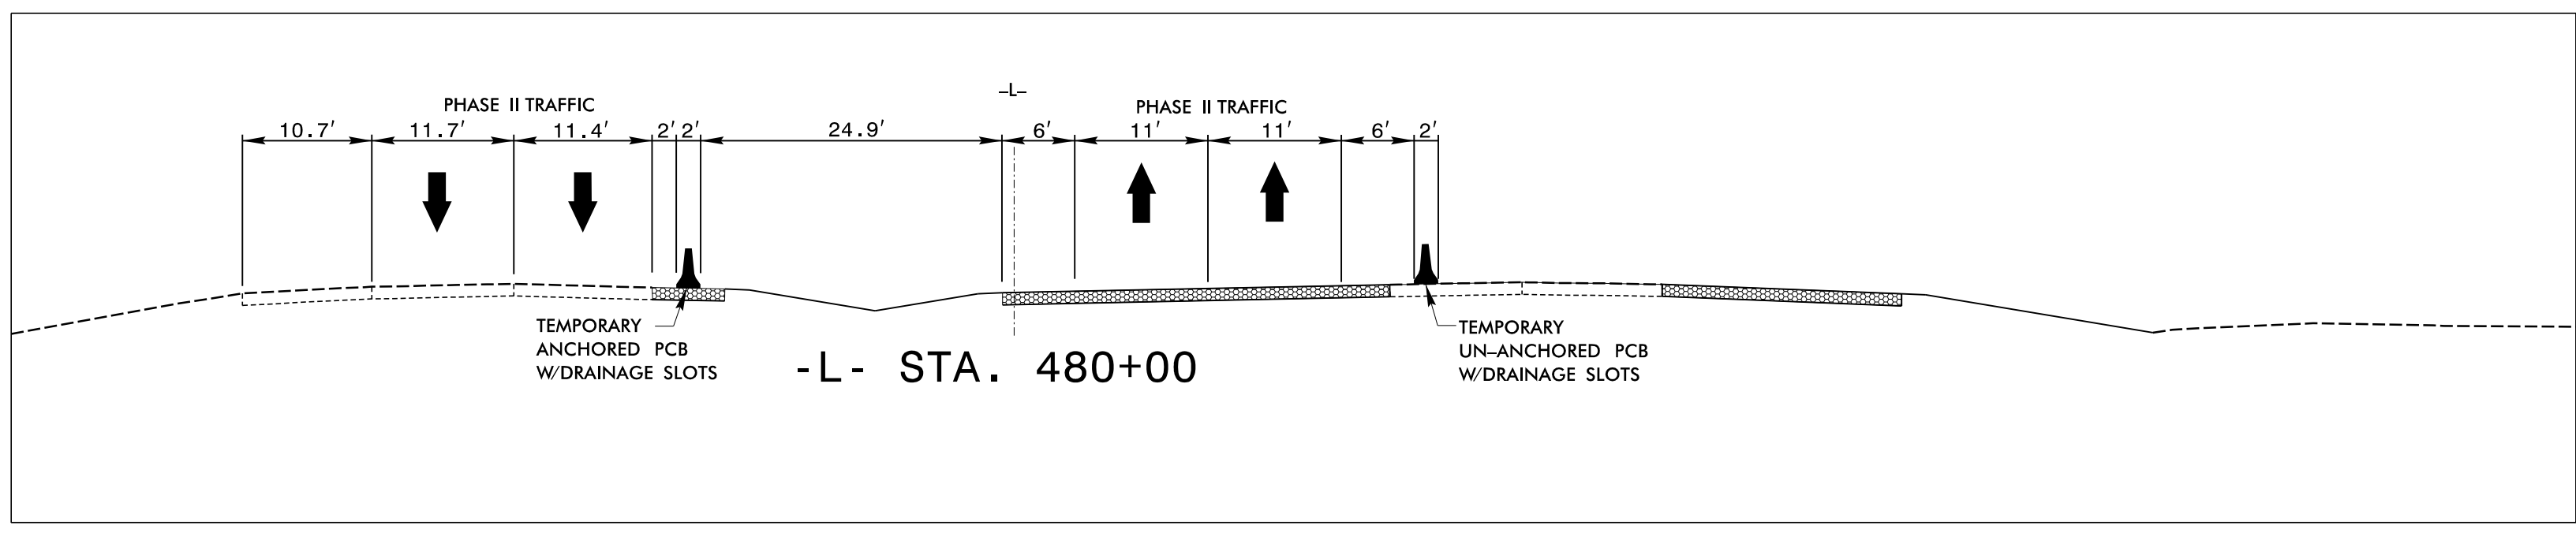


MATCHLINE -L- STA 472+00.00 SEE SHEET TMP-166

MATCHLINE -L- STA 486+00.00 SEE SHEET TMP-168

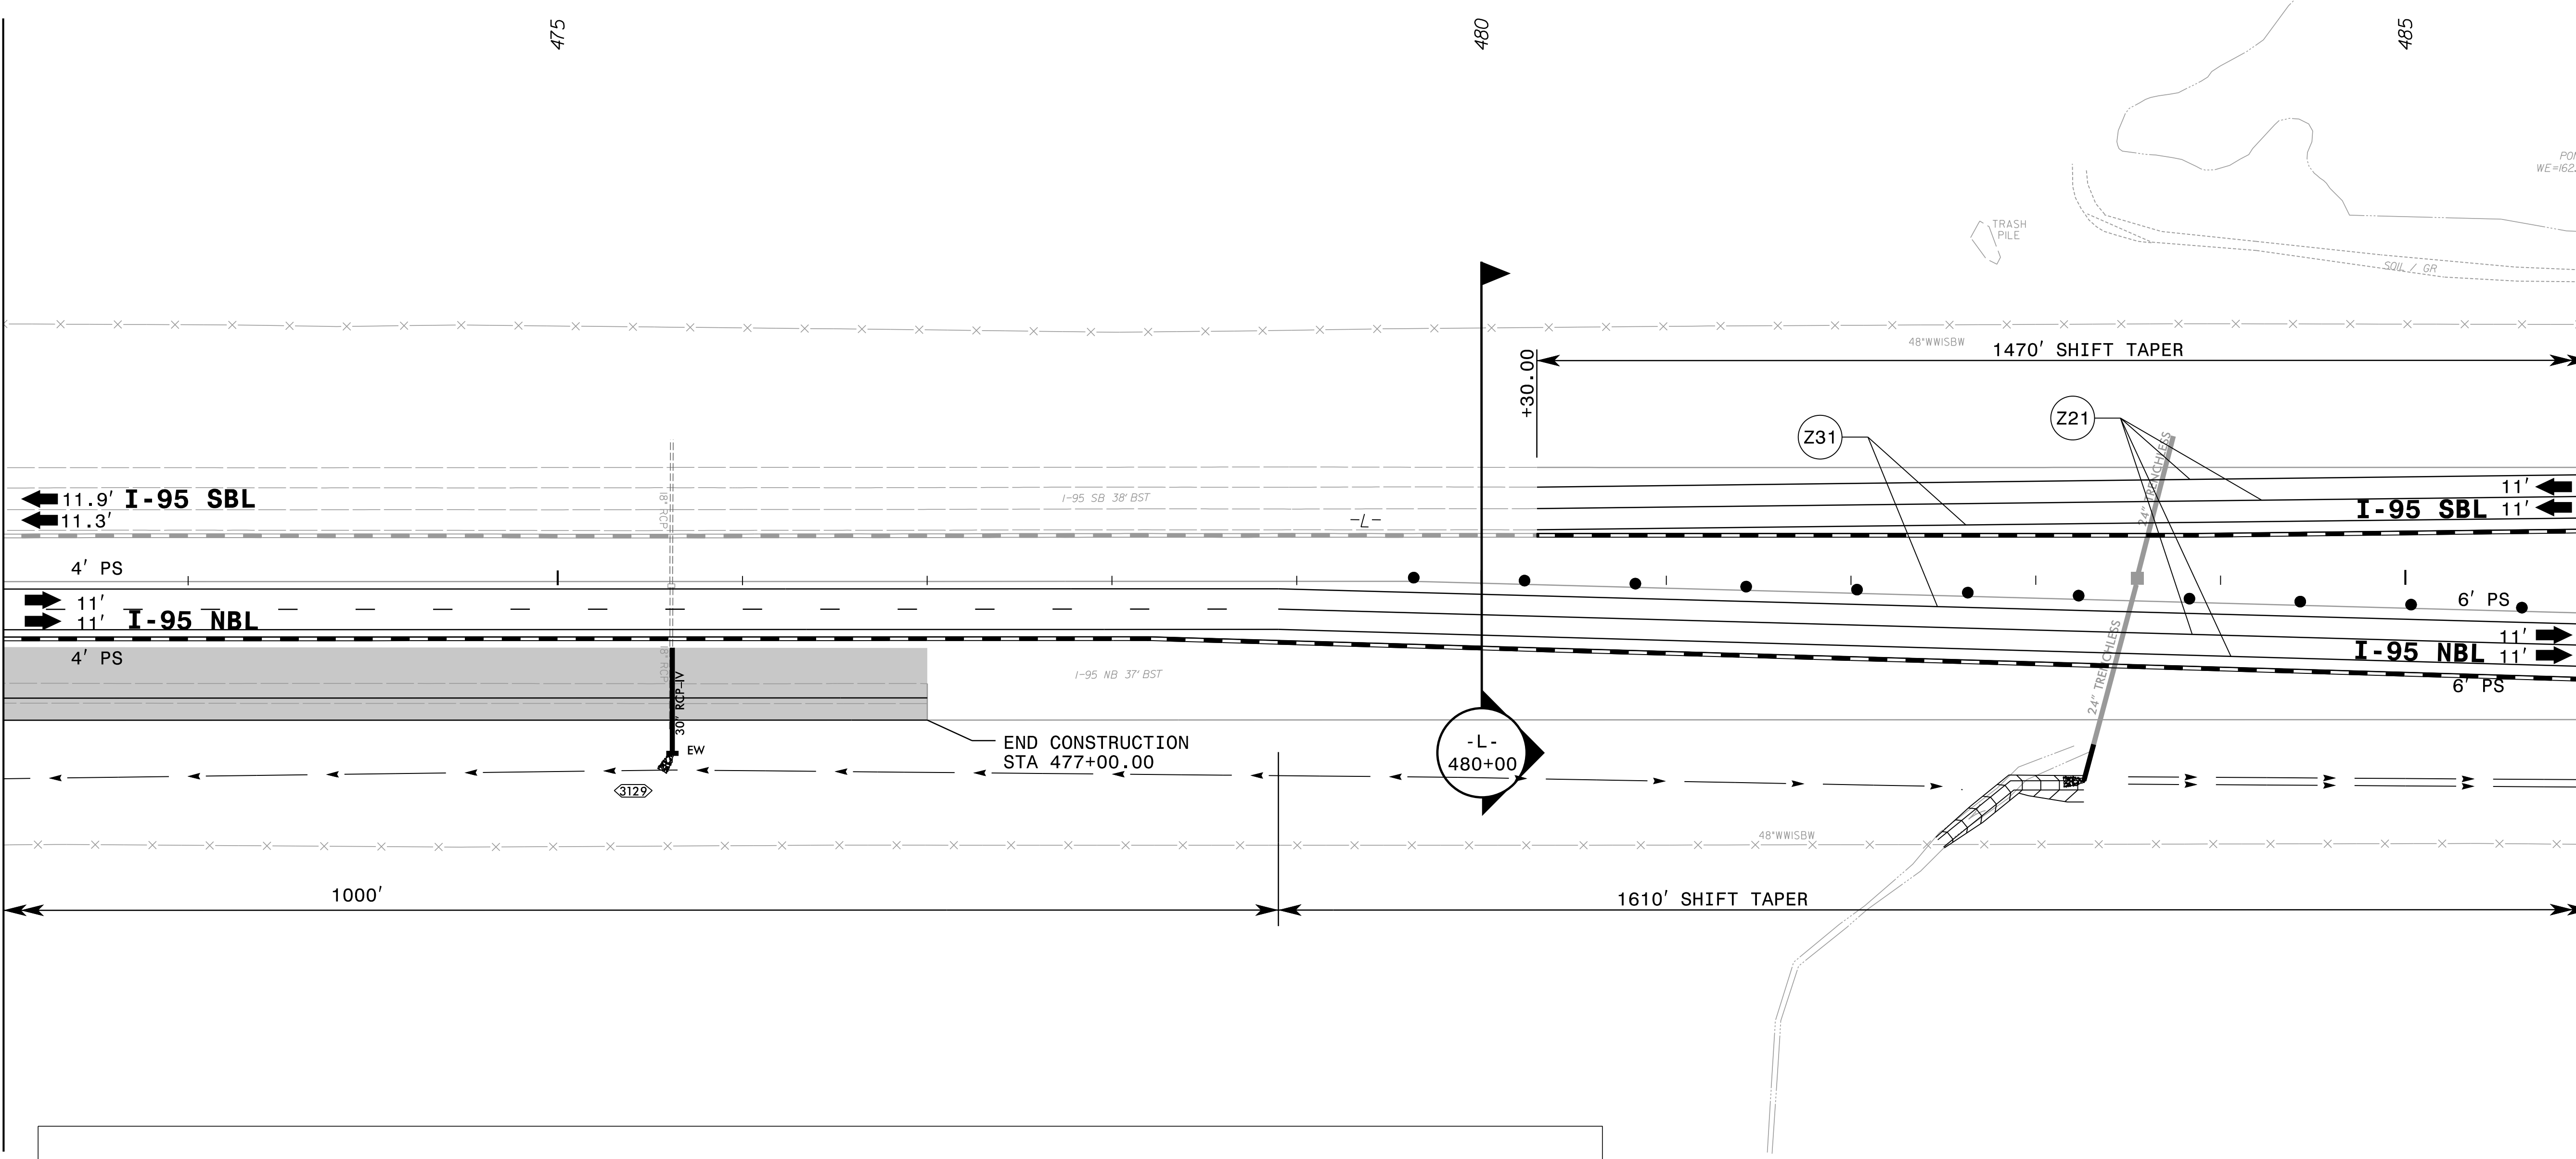


4/15/2022 X:\Raleigh\20-0629.001 - I-5987A TCP Sec IN:05-CAD\I-5987A\TrafficControl\CP\PSHV\Phase 2\I-5987A\_TMP\_psh167.dgn JAdorno

**AMT** A. MORTON THOMAS AND ASSOCIATES, INC.  
 6131 FALLS OF NEUSE ROAD, SUITE 101 • RALEIGH, NC 27609  
 (919) 855-9989 • NC LICENSE NO. F-1049  
 WWW.AMTENGINEERING.COM

APPROVED: \_\_\_\_\_  
 DATE: 04/12/2022

5/18/2022

**DOCUMENT NOT CONSIDERED FINAL  
 UNLESS ALL SIGNATURES COMPLETED**

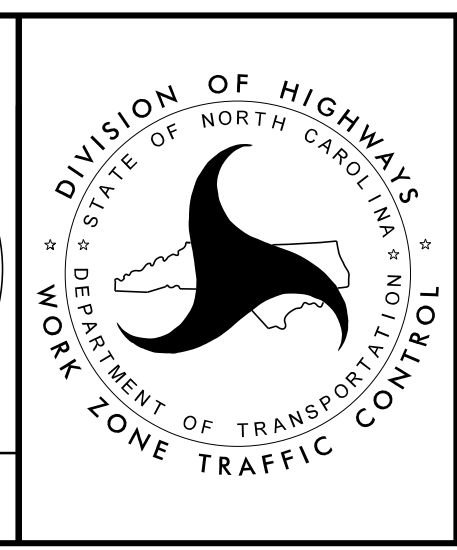

**TEMPORARY TRAFFIC CONTROL  
 PHASE II DETAIL**