
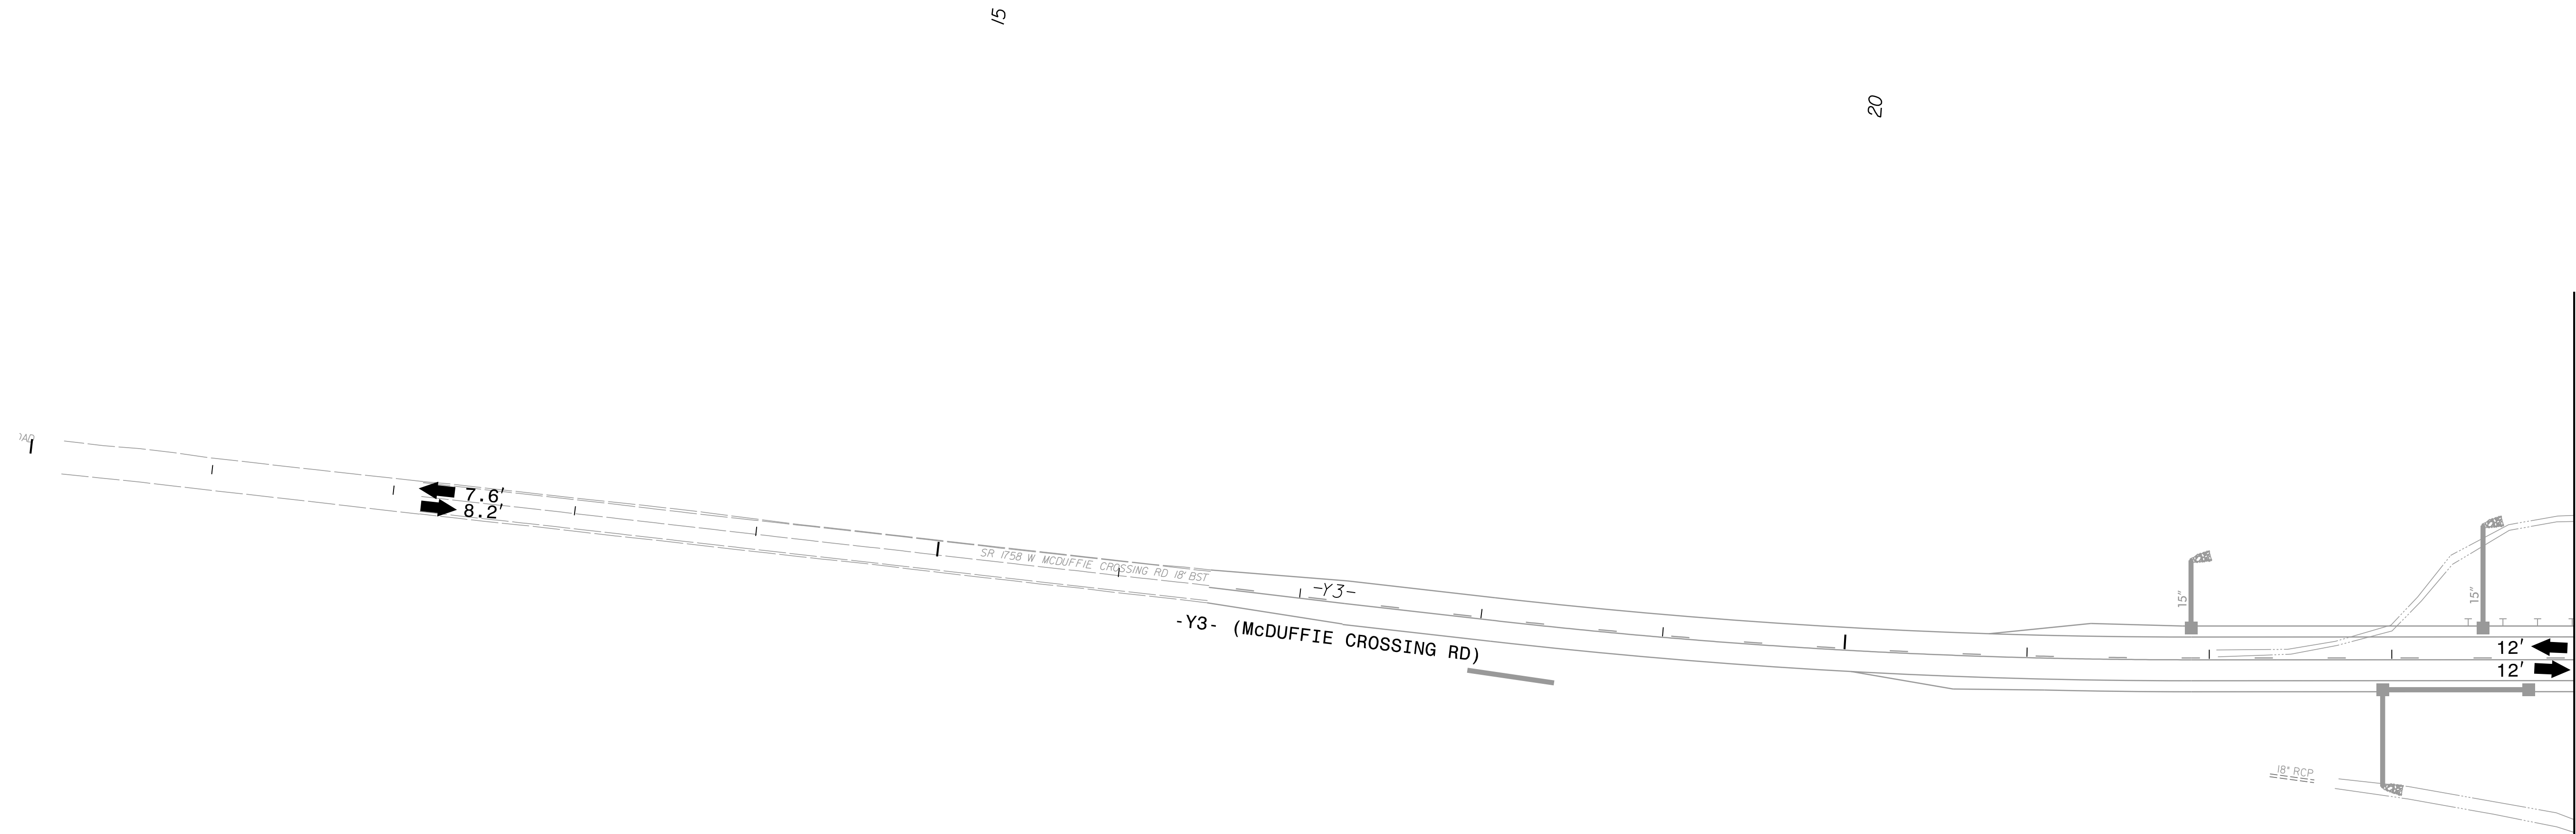


PROJ. REFERENCE NO.	SHEET NO.
I-5987A	TMP-169

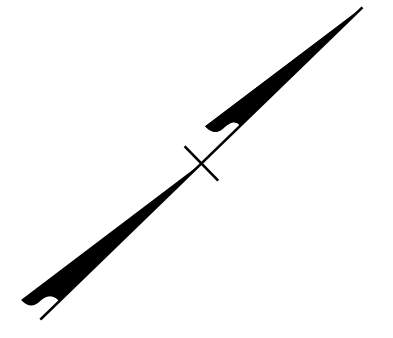

MATCHLINE -Y3- STA 24+00.00
SEE SHEET TMP-166


4/12/2022
X:\Raleigh\20-0629.001 - I-5987A TCP Sec II\05-CAD\I-5987A\Traffic\TrafficControl\TCP\PSH\Phase 2\I-5987A_TMP_psh169.dgn
JAdorno

AMT A. MORTON THOMAS AND ASSOCIATES, INC.
6131 FALLS OF NEUSE ROAD, SUITE 101 • RALEIGH, NC 27609
(919) 855-9989 • NC LICENSE NO. F-1049
WWW.AMTENGINEERING.COM

APPROVED: _____
DATE: 04/12/2022

5/18/2022

**DOCUMENT NOT CONSIDERED FINAL
UNLESS ALL SIGNATURES COMPLETED**

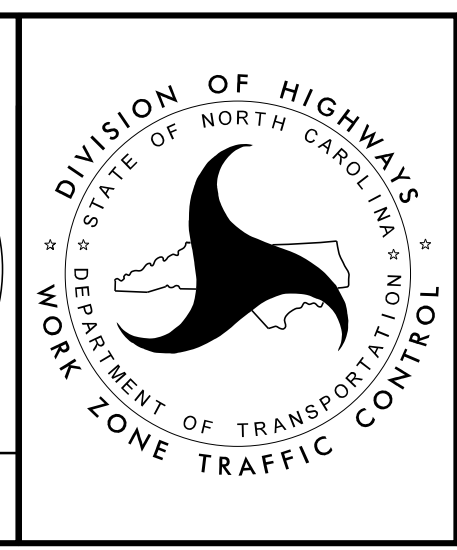

**TEMPORARY TRAFFIC CONTROL
PHASE II DETAIL**