


A2-15 QUANTITY = 8359 SQ. FT.
 TEMPORARY SHORING
 FROM -L- STA. 347+00, -9.0'
 TO -L- STA. 362+00, -9.0'
 (SEE SHEET TMP-2TS6 FOR
 TEMPORARY SHORING NOTES)

A2-16 QUANTITY = 997 SQ. FT.
 TEMPORARY SHORING
 FROM -L- STA. 353+48, -4.0'
 TO -L- STA. 354+28, -4.0'
 (SEE SHEET TMP-2TS6 FOR
 TEMPORARY SHORING NOTES)


A2-17 QUANTITY = 975 SQ. FT.
 TEMPORARY SHORING
 FROM -L- STA. 365+81, -4.0'
 TO -L- STA. 366+71, -4.0'
 (SEE SHEET TMP-2TS7 FOR
 TEMPORARY SHORING NOTES)

A2-18 QUANTITY = 975 SQ. FT.
 TEMPORARY SHORING
 FROM -L- STA. 365+81, -9.0'
 TO -L- STA. 366+71, -9.0'
 (SEE SHEET TMP-2TS7 FOR
 TEMPORARY SHORING NOTES)

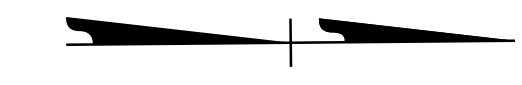

MATCHLINE -L- STA 353+00.00 SEE SHEET 171

MATCHLINE -L- STA 367+00.00 SEE SHEET TMP-173

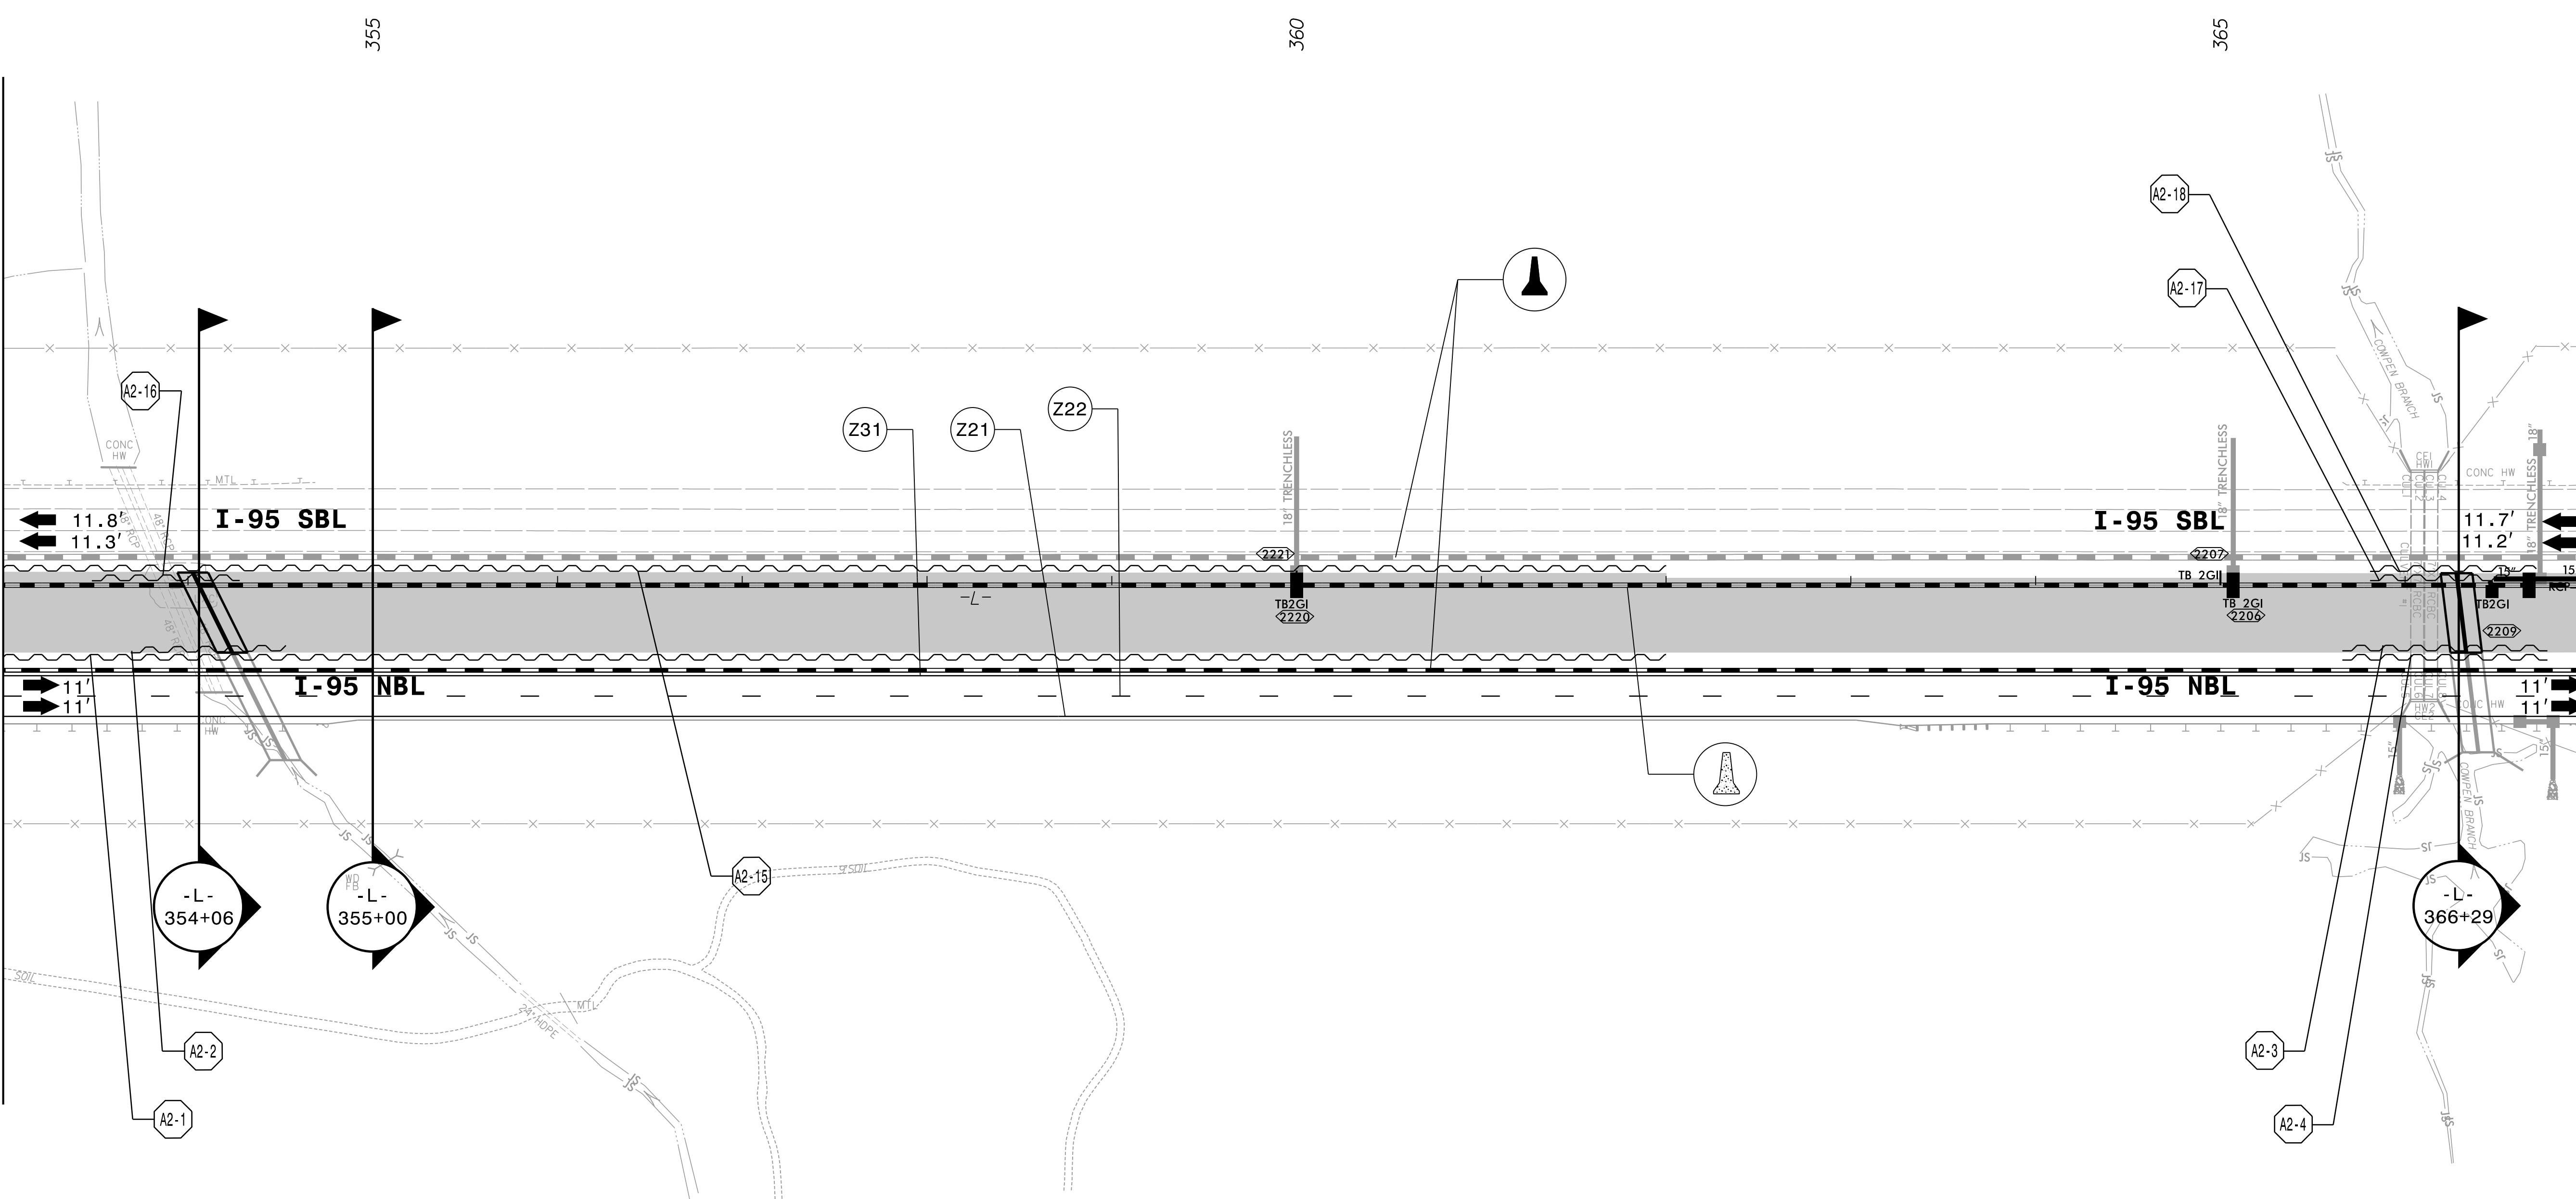

A2-1 QUANTITY = 8359 SQ. FT.
 TEMPORARY SHORING
 FROM -L- STA. 347+00, 39.0'
 TO -L- STA. 362+00, 39.0'
 (SEE SHEET TMP-2TS5 FOR
 TEMPORARY SHORING NOTES)

A2-2 QUANTITY = 1062 SQ. FT.
 TEMPORARY SHORING
 FROM -L- STA. 353+69, 35.0'
 TO -L- STA. 354+53, 35.0'
 (SEE SHEET TMP-2TS5 FOR
 TEMPORARY SHORING NOTES)

A2-3 QUANTITY = 1312 SQ. FT.
 TEMPORARY SHORING
 FROM -L- STA. 365+66, 34.0'
 TO -L- STA. 366+77, 34.0'
 (SEE SHEET TMP-2TS5 FOR
 TEMPORARY SHORING NOTES)

A2-4 QUANTITY = 1312 SQ. FT.
 TEMPORARY SHORING
 FROM -L- STA. 365+66, 39.0'
 TO -L- STA. 366+77, 39.0'
 (SEE SHEET TMP-2TS5 FOR
 TEMPORARY SHORING NOTES)

4/12/2022 X:\Raleigh\20-0629.001 - I-5987A TCP Sec IN\05-CAD\I-5987A\TrafficControl\TCP\PSHV\Phase 2B\I-5987A-TMP_psh172.dgn JAdorno


REFER TO SHEET TMP-172A FOR CUT SECTION(S).



APPROVED: _____
 DATE: 04/12/2022

5/18/2022

**DOCUMENT NOT CONSIDERED FINAL
 UNLESS ALL SIGNATURES COMPLETED**

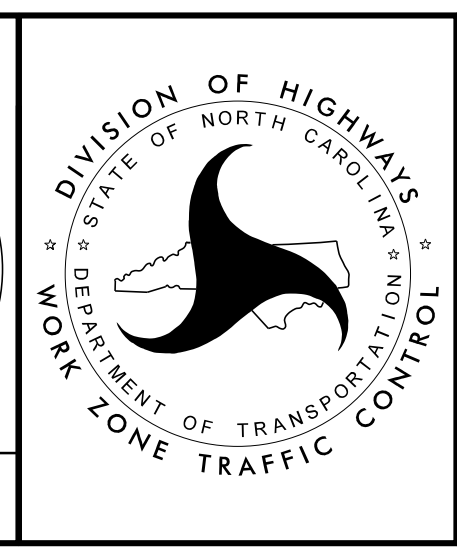

**TEMPORARY TRAFFIC CONTROL
 PHASE IIB DETAIL**