


MATCHLINE -L- STA 367+00.00 SEE SHEET TMP-172

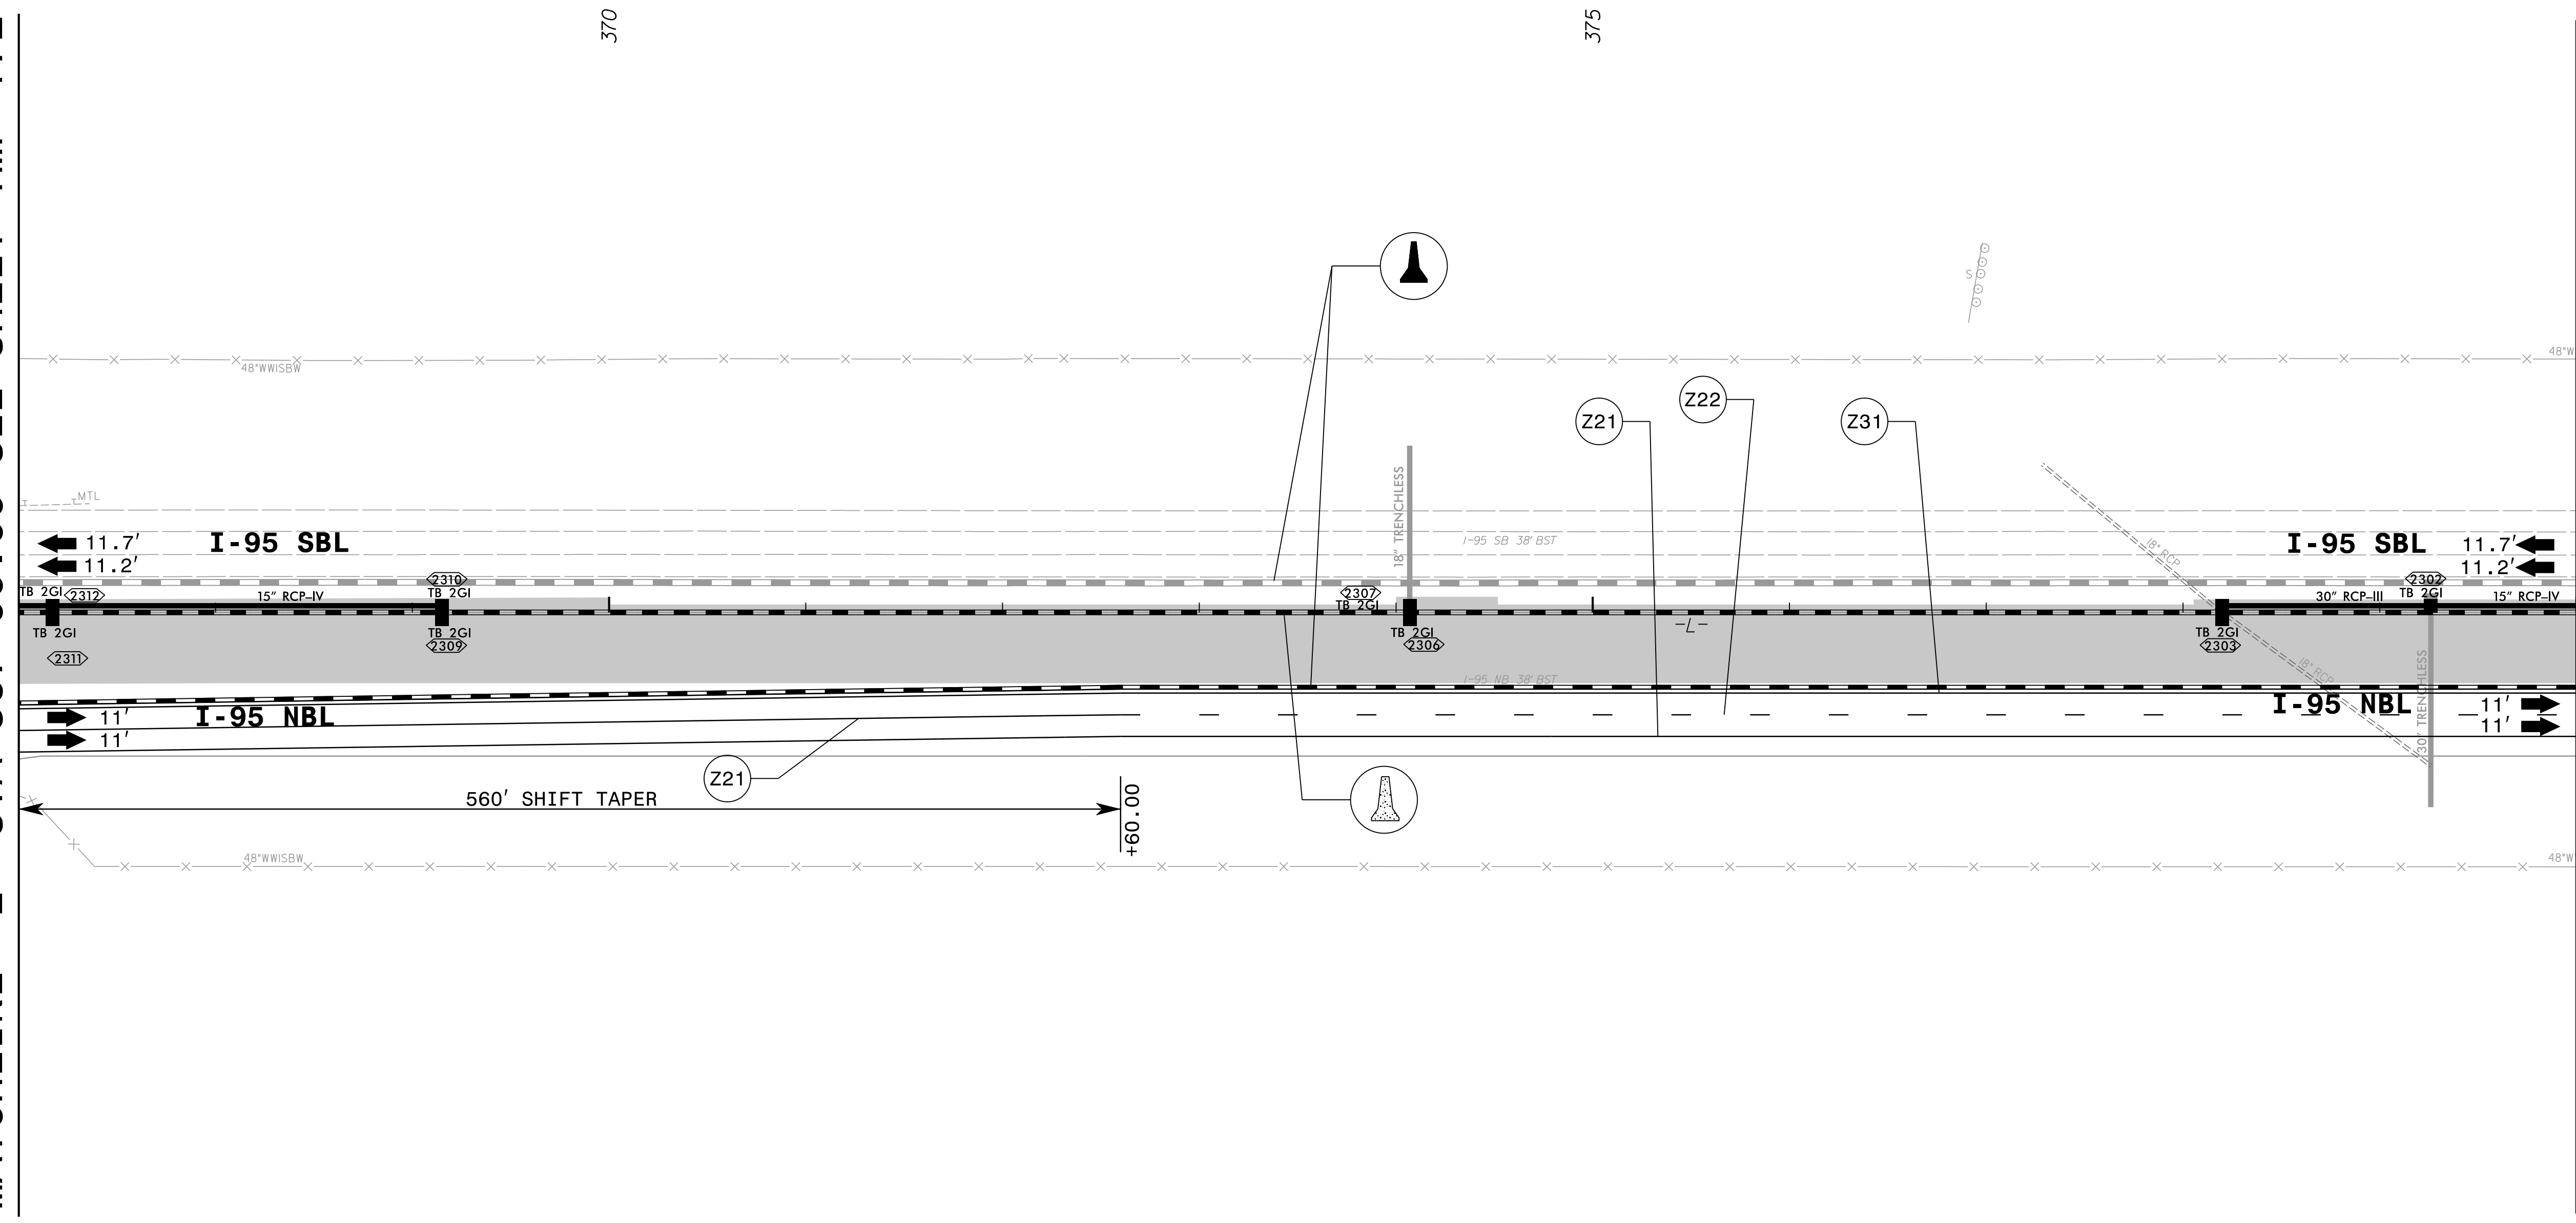

MATCHLINE -L- STA 380+00.00 SEE SHEET TMP-174


4/5/2022
X:\Raleigh\20-0629.001 - I-5987A TCP Sec II\05-CAD\I-5987A\TrafficControl\TCP\PSHV\Phase 2B\I-5987A-TMP_psh173.dgn
JAdorno



APPROVED: _____
DATE: 04/12/2022

5/18/2022

**DOCUMENT NOT CONSIDERED FINAL
UNLESS ALL SIGNATURES COMPLETED**

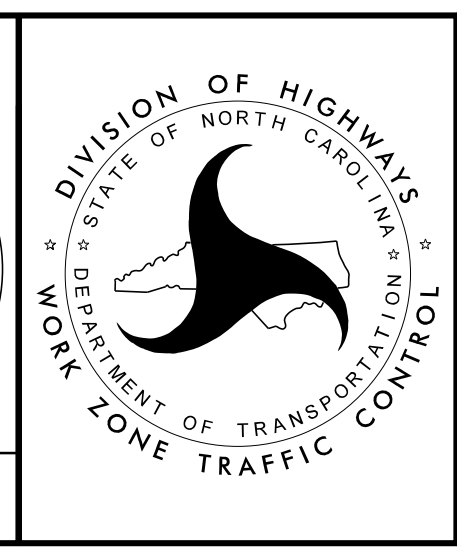

TEMPORARY TRAFFIC CONTROL
PHASE IIB DETAIL