


MATCHLINE -L- STA 458+00.00 SEE SHEET TMP-179

MATCHLINE -L- STA 472+00.00 SEE SHEET TMP-181

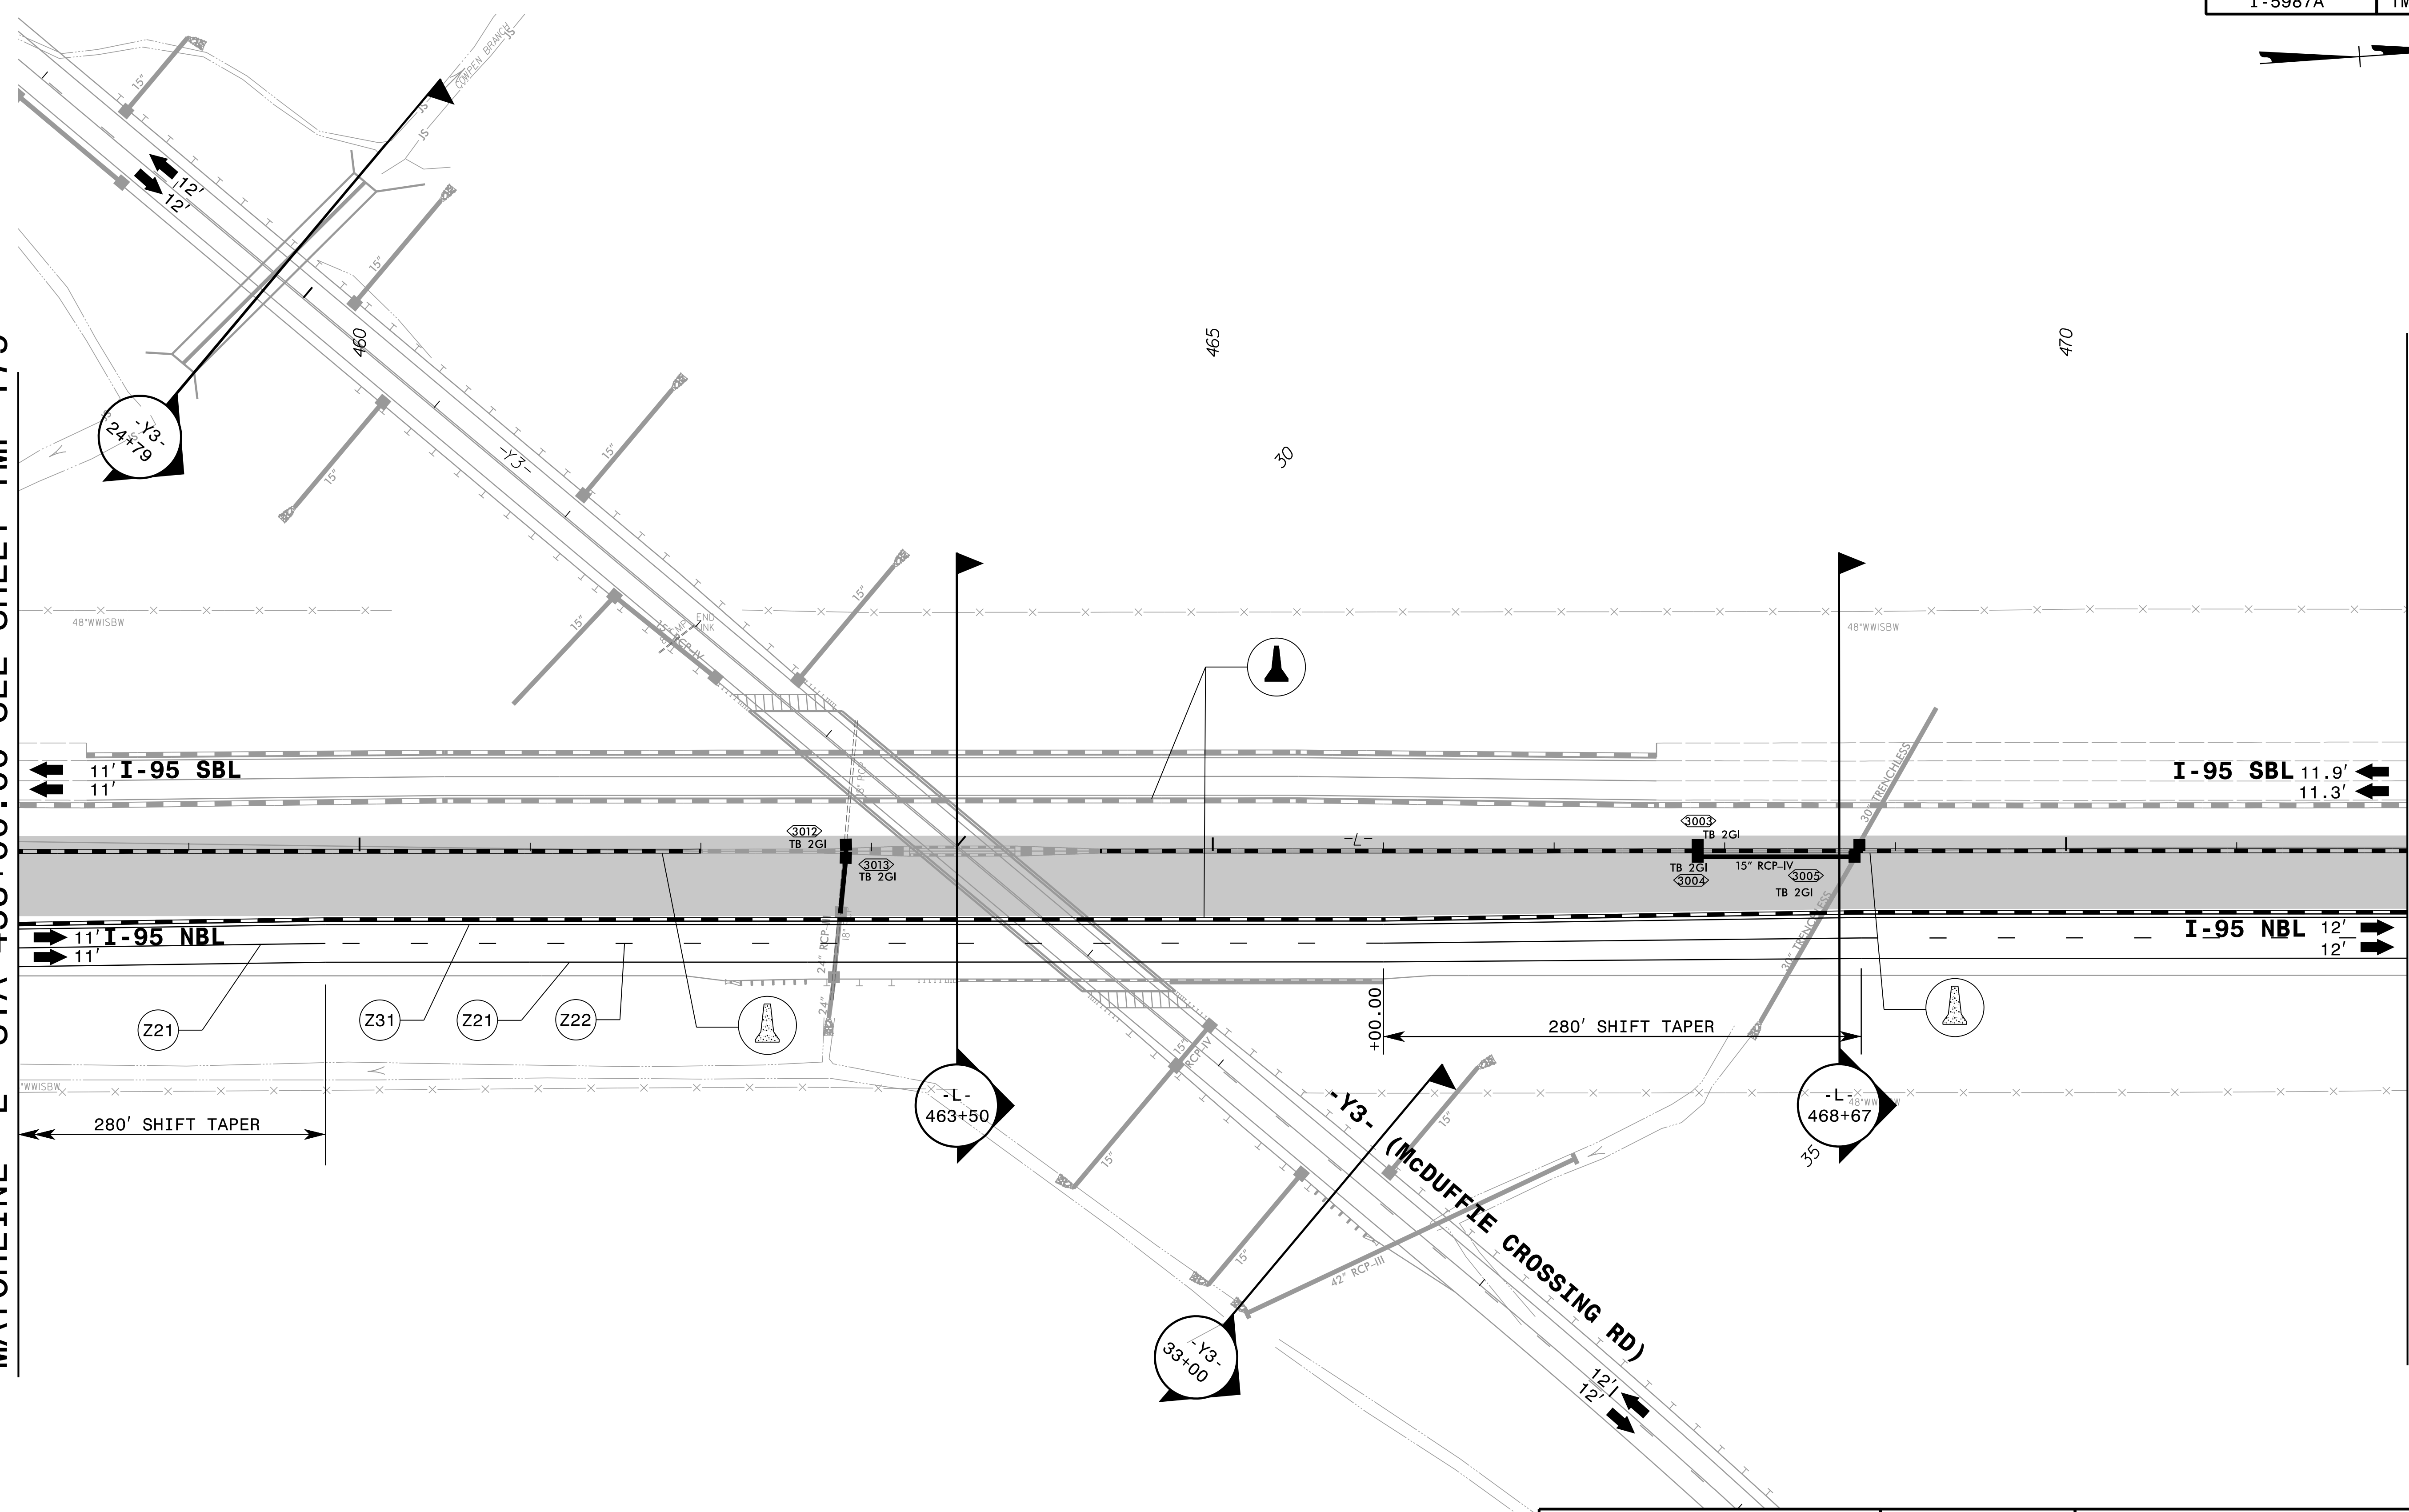

4/5/2022 X:\Raleigh\20-0629.001 - I-5987A TCP Sec IN\05-CAD\I-5987A\TrafficControl\TCP\PSHV\Phase 2B\I-5987A-TMP_psh180.dgn JAdorno

REFER TO SHEET TMP-180A FOR CUT SECTION(S).

AMT A. MORTON THOMAS AND ASSOCIATES, INC.
 6131 FALLS OF NEUSE ROAD, SUITE 101 • RALEIGH, NC 27609
 (919) 855-9989 • NC LICENSE NO. F-1049
 WWW.AMTENGINEERING.COM

APPROVED: _____
 DATE: 04/12/2022

5/18/2022

DOCUMENT NOT CONSIDERED FINAL
 UNLESS ALL SIGNATURES COMPLETED



TEMPORARY TRAFFIC CONTROL
 PHASE IIB DETAIL

WORK ZONE TRAFFIC CONTROL