


MATCHLINE -L- STA 367+00.00 SEE SHEET TMP-184

MATCHLINE -L- STA 380+00.00 SEE SHEET TMP-186

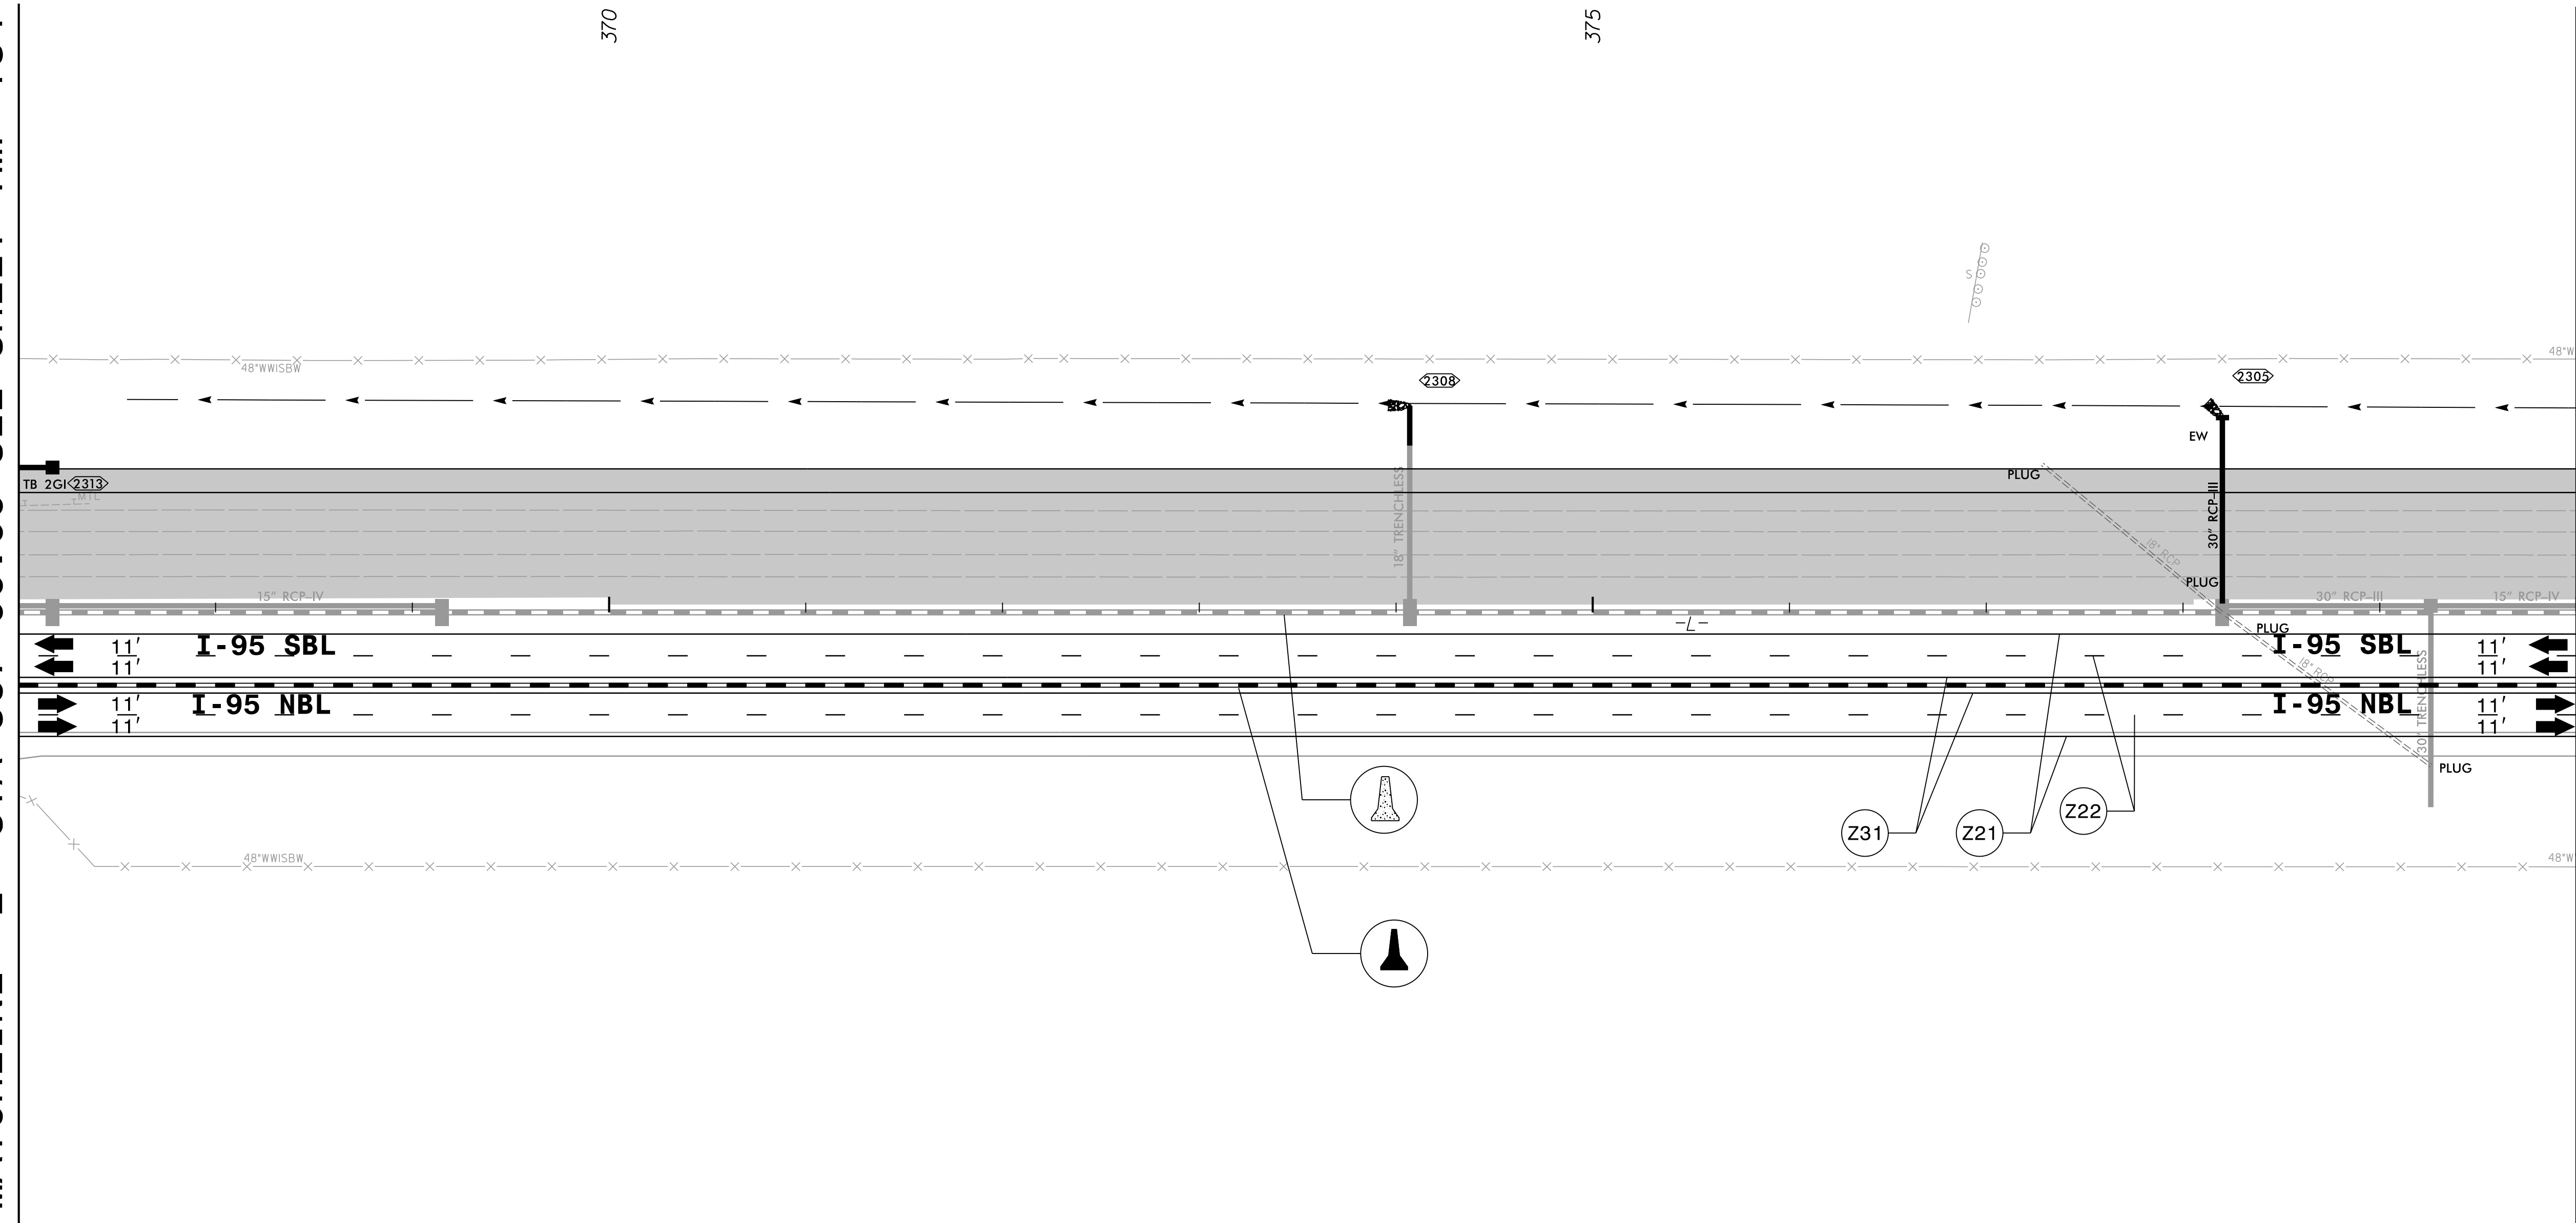


4/12/2022 X:\Raleigh\20-0629.001 - I-5987A TCP Sec II\05-CAD\I-5987A\TrafficControl\TCP\PSHV\Phase 3\I-5987A\_TMP\_psh185.dgn JAdorno

**AMT** A. MORTON THOMAS AND ASSOCIATES, INC.  
 6131 FALLS OF NEUSE ROAD, SUITE 101 • RALEIGH, NC 27609  
 (919) 855-9989 • NC LICENSE NO. F-1049  
 WWW.AMTENGINEERING.COM

APPROVED: \_\_\_\_\_  
 DATE: 04/12/2022

5/18/2022

**DOCUMENT NOT CONSIDERED FINAL  
 UNLESS ALL SIGNATURES COMPLETED**

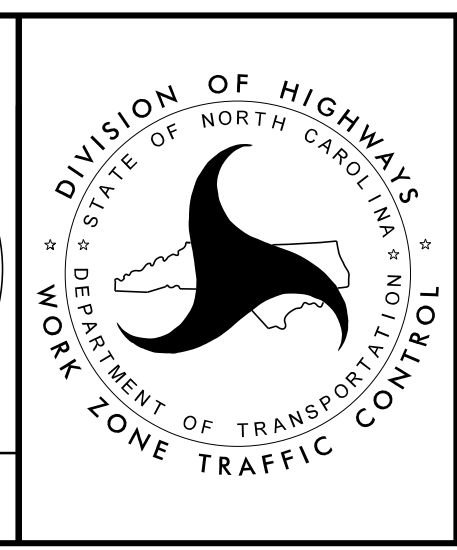

TEMPORARY TRAFFIC CONTROL  
PHASE III DETAIL