




**A2-19** QUANTITY = 463 SQ.FT.  
 TEMPORARY SHORING  
 FROM -L- STA. 385+34, -4.0'  
 TO -L- STA. 385+95, -4.0'  
 (SEE SHEET TMP-2TS7 FOR  
 TEMPORARY SHORING NOTES)

**A2-20** QUANTITY = 463 SQ.FT.  
 TEMPORARY SHORING  
 FROM -L- STA. 385+34, -9.0'  
 TO -L- STA. 385+95, -9.0'  
 (SEE SHEET TMP-2TS7 FOR  
 TEMPORARY SHORING NOTES)

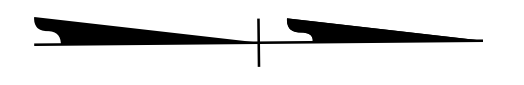

MATCHLINE -L- STA 380+00.00 SEE SHEET TMP-185

MATCHLINE -L- STA 393+00.00 SEE SHEET TMP-187

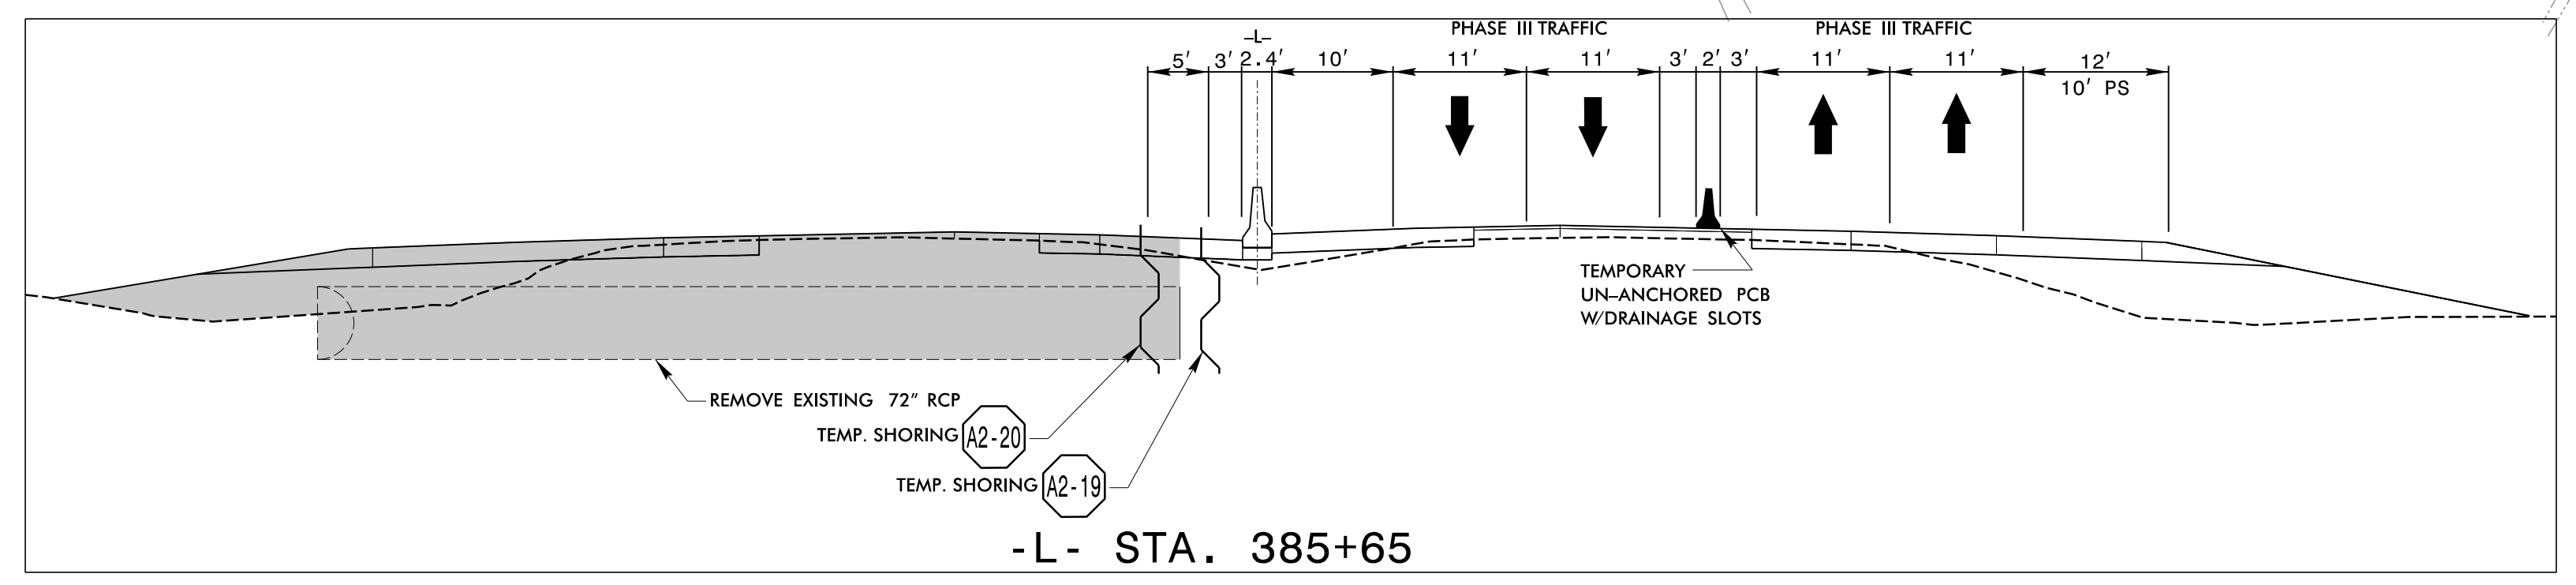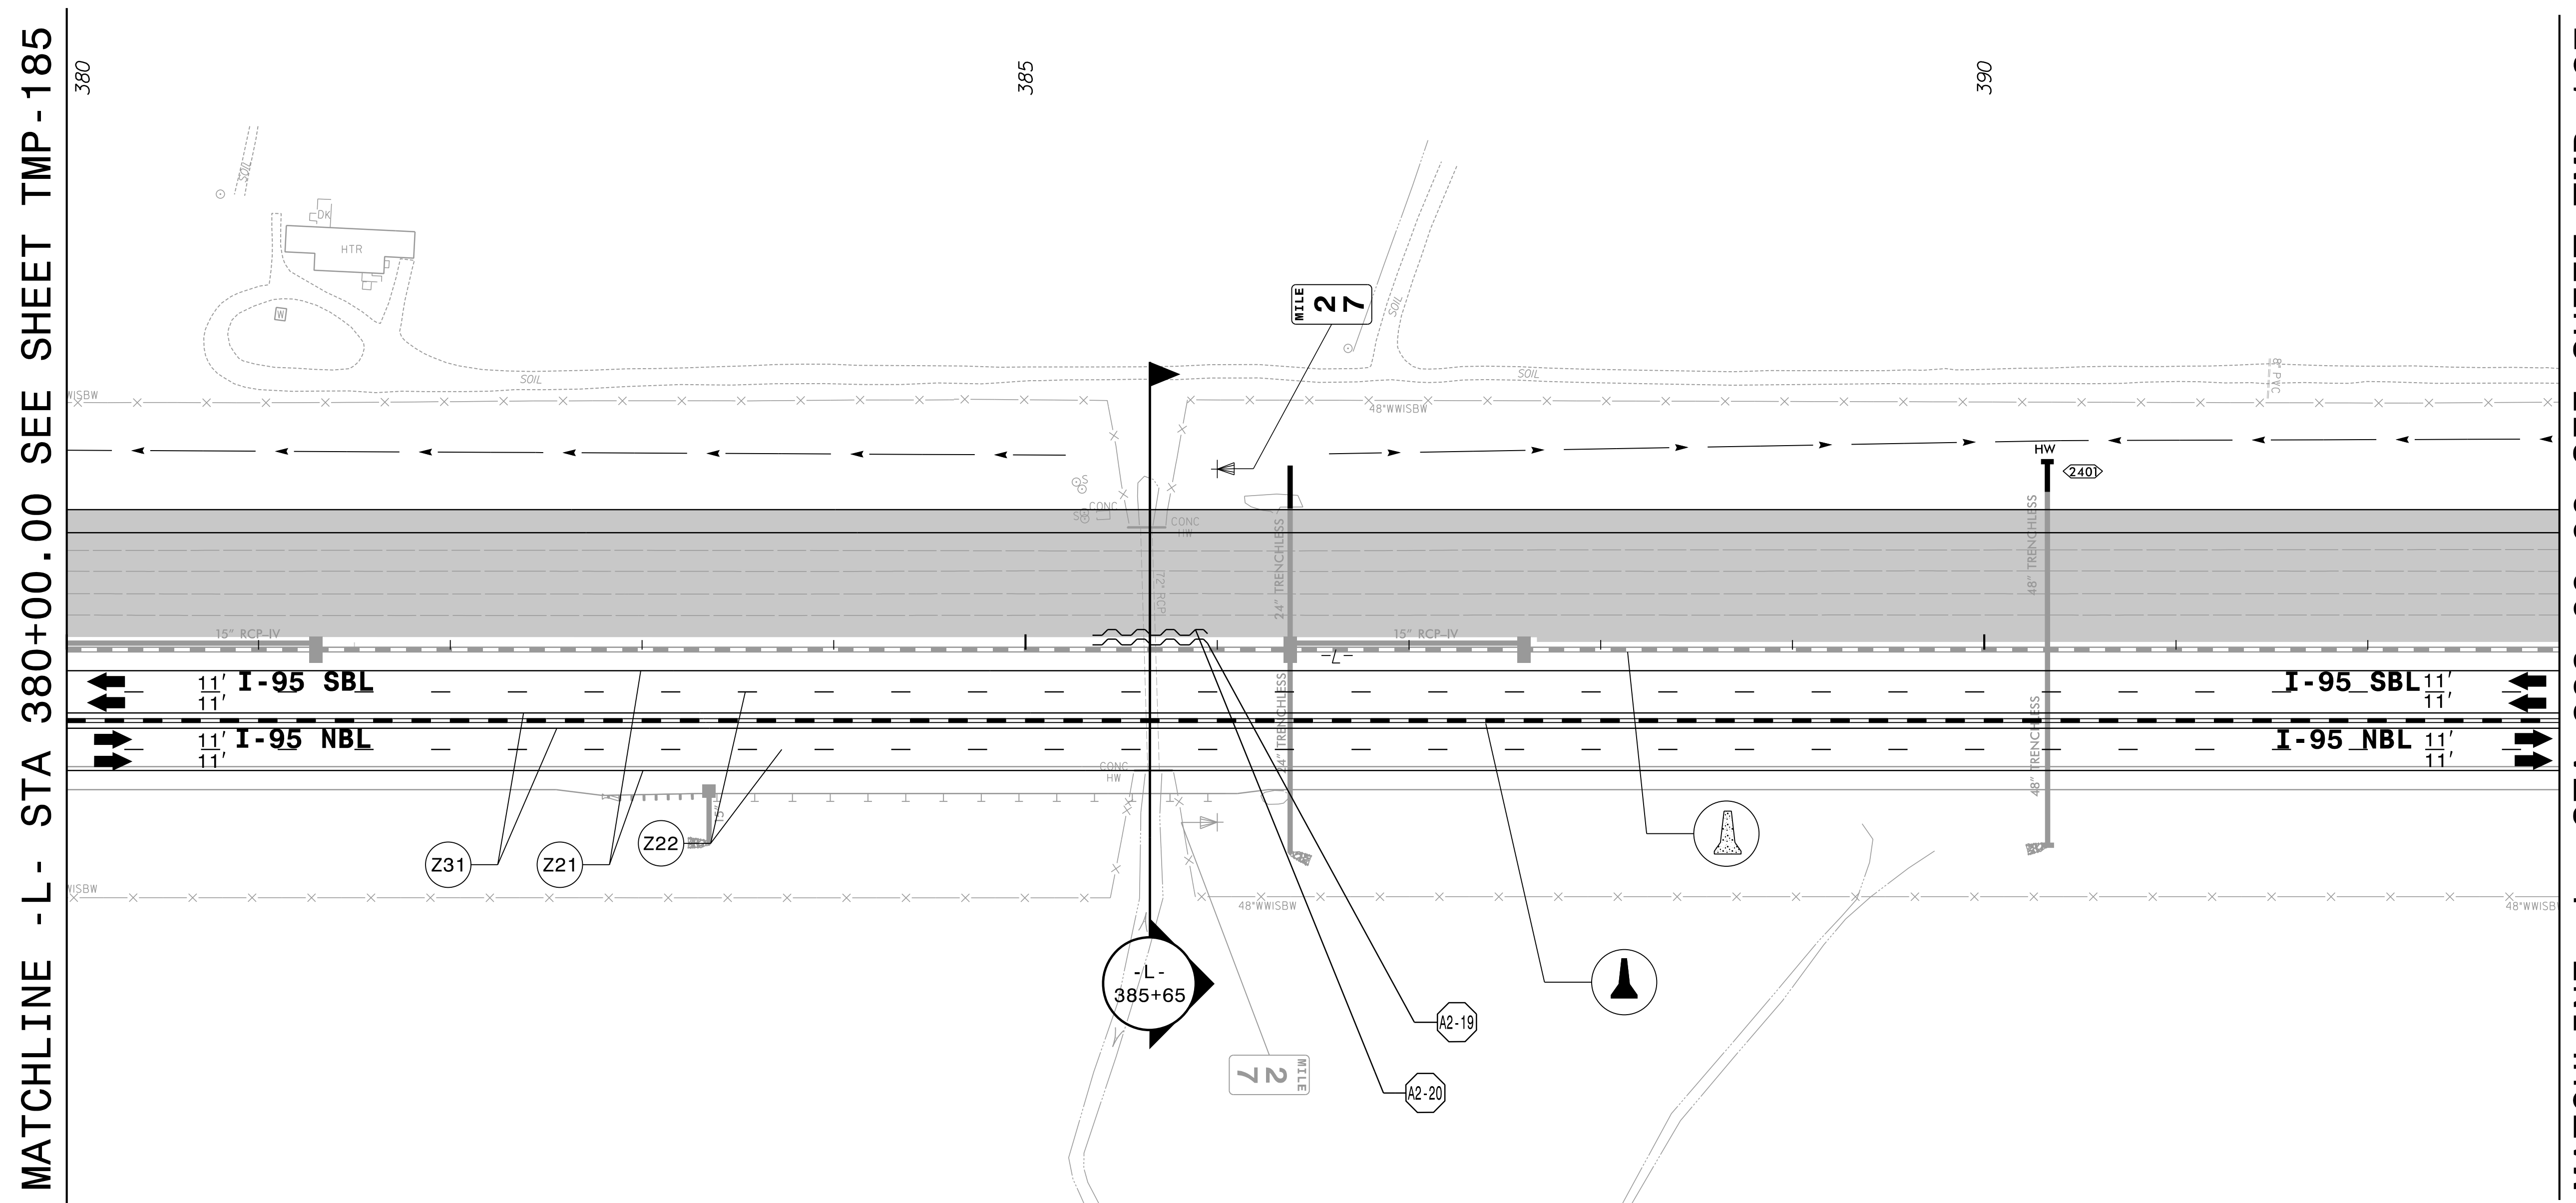

4/12/2022 X:\Raleigh\20-0629.001 - I-5987A TCP Sec IN\05-CAD\I-5987A\TrafficControl\CP\PSHV\Phase 3\I-5987A\_TMP\_psh186.dgn JAdorno

**AMT** A. MORTON THOMAS AND ASSOCIATES, INC.  
 6131 FALLS OF NEUSE ROAD, SUITE 101 • RALEIGH, NC 27609  
 (919) 855-9989 • NC LICENSE NO. F-1049  
 WWW.AMTENGINEERING.COM

APPROVED: \_\_\_\_\_  
 DATE: 04/12/2022

5/18/2022

**DOCUMENT NOT CONSIDERED FINAL  
 UNLESS ALL SIGNATURES COMPLETED**



**TEMPORARY TRAFFIC CONTROL  
 PHASE III DETAIL**