



A2-21 QUANTITY = 423 SQ.FT.
 TEMPORARY SHORING
 FROM -L- STA. 414+81, -4.0'
 TO -L- STA. 415+36, -4.0'
 (SEE SHEET TMP-2TS7 FOR
 TEMPORARY SHORING NOTES)

A2-22 QUANTITY = 423 SQ.FT.
 TEMPORARY SHORING
 FROM -L- STA. 414+81, -9.0'
 TO -L- STA. 415+36, -9.0'
 (SEE SHEET TMP-2TS7 FOR
 TEMPORARY SHORING NOTES)

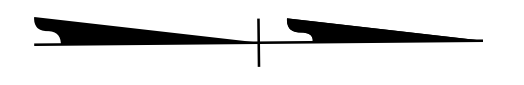


MATCHLINE -L- STA 406+00.00 SEE SHEET TMP-187


MATCHLINE -L- STA 419+00.00 SEE SHEET TMP-189

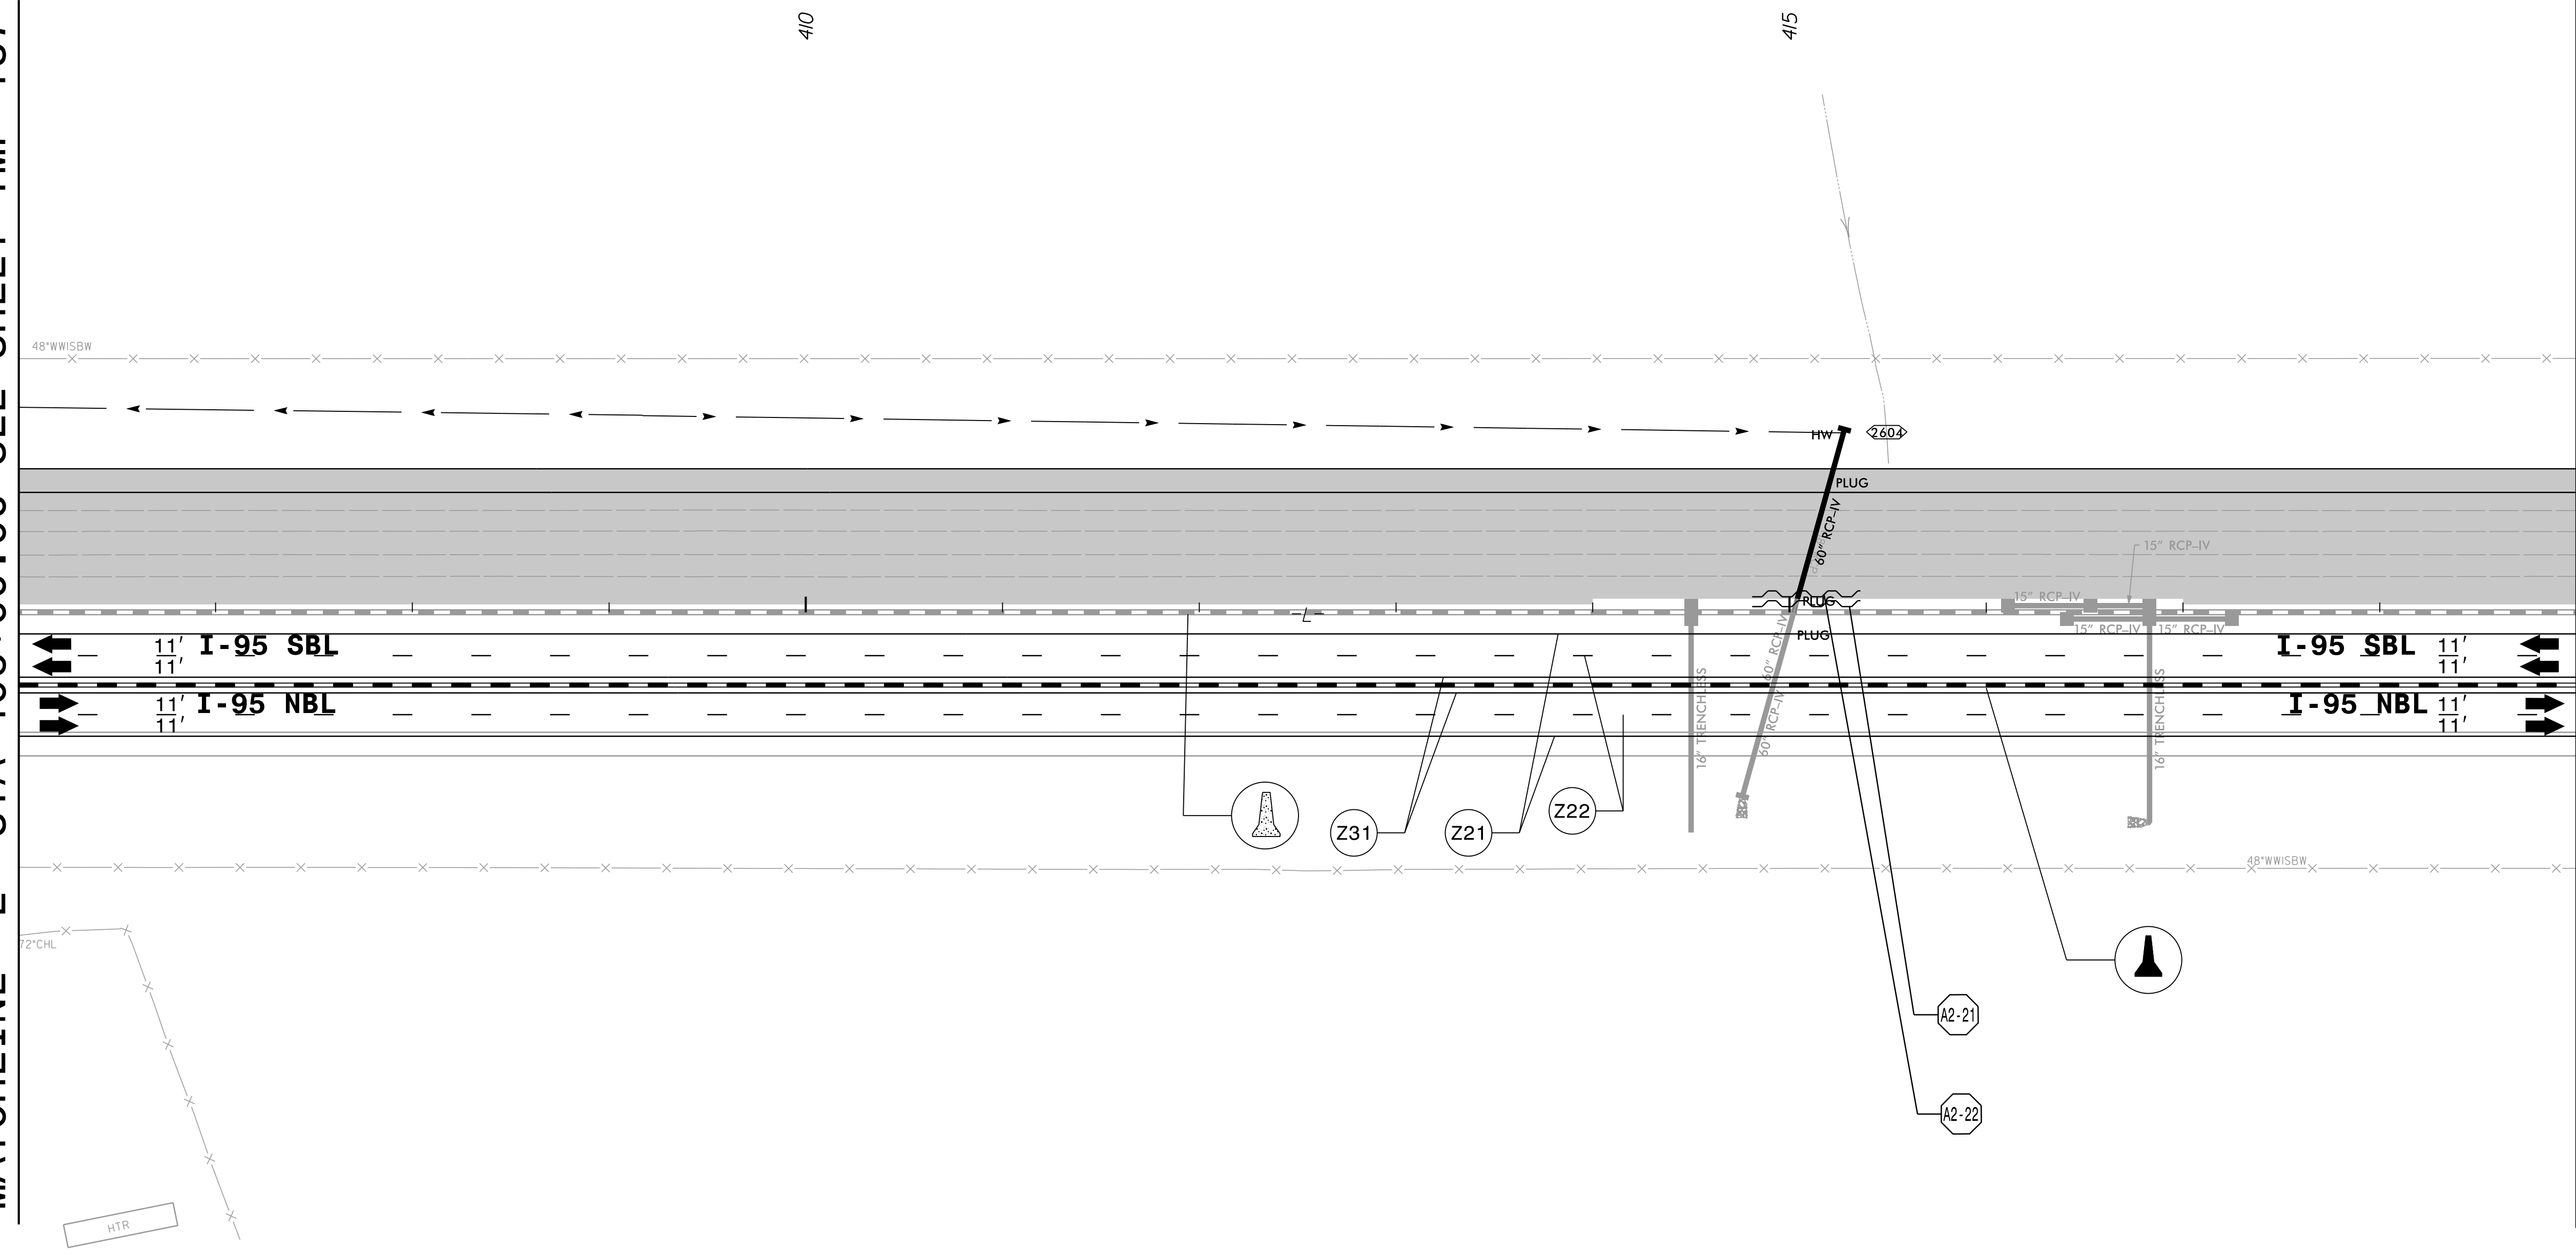

4/12/2022 X:\Raleigh\20-0629.001 - I-5987A TCP Sec II\05-CAD\I-5987A\TrafficControl\TCP\PSHV\Phase 3\I-5987A_TMP_psh188.dgn JAdorno

AMT A. MORTON THOMAS AND ASSOCIATES, INC.
 6131 FALLS OF NEUSE ROAD, SUITE 101 • RALEIGH, NC 27609
 (919) 855-9989 • NC LICENSE NO. F-1049
 WWW.AMTENGINEERING.COM

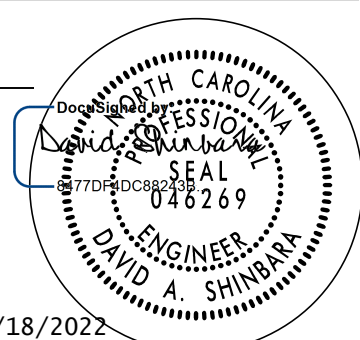APPROVED: _____
 DATE: 04/12/2022

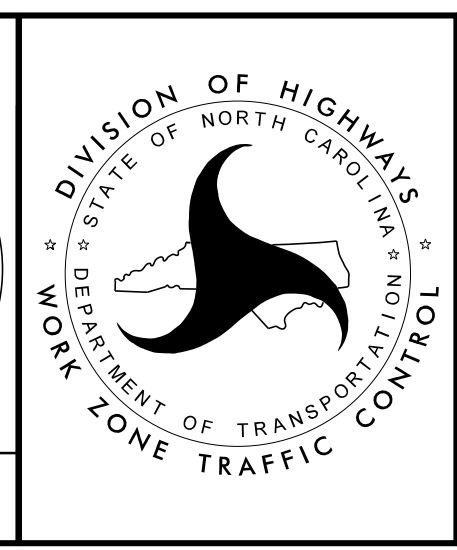 5/18/2022
**DOCUMENT NOT CONSIDERED FINAL
 UNLESS ALL SIGNATURES COMPLETED**



**TEMPORARY TRAFFIC CONTROL
 PHASE III DETAIL**