



PROJ. REFERENCE NO.	SHEET NO.
I-5987A	TMP-190

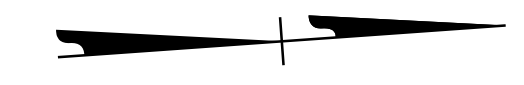

MATCHLINE -L- STA 432+00.00 SEE SHEET TMP-189

MATCHLINE -L- STA 445+00.00 SEE SHEET TMP-191

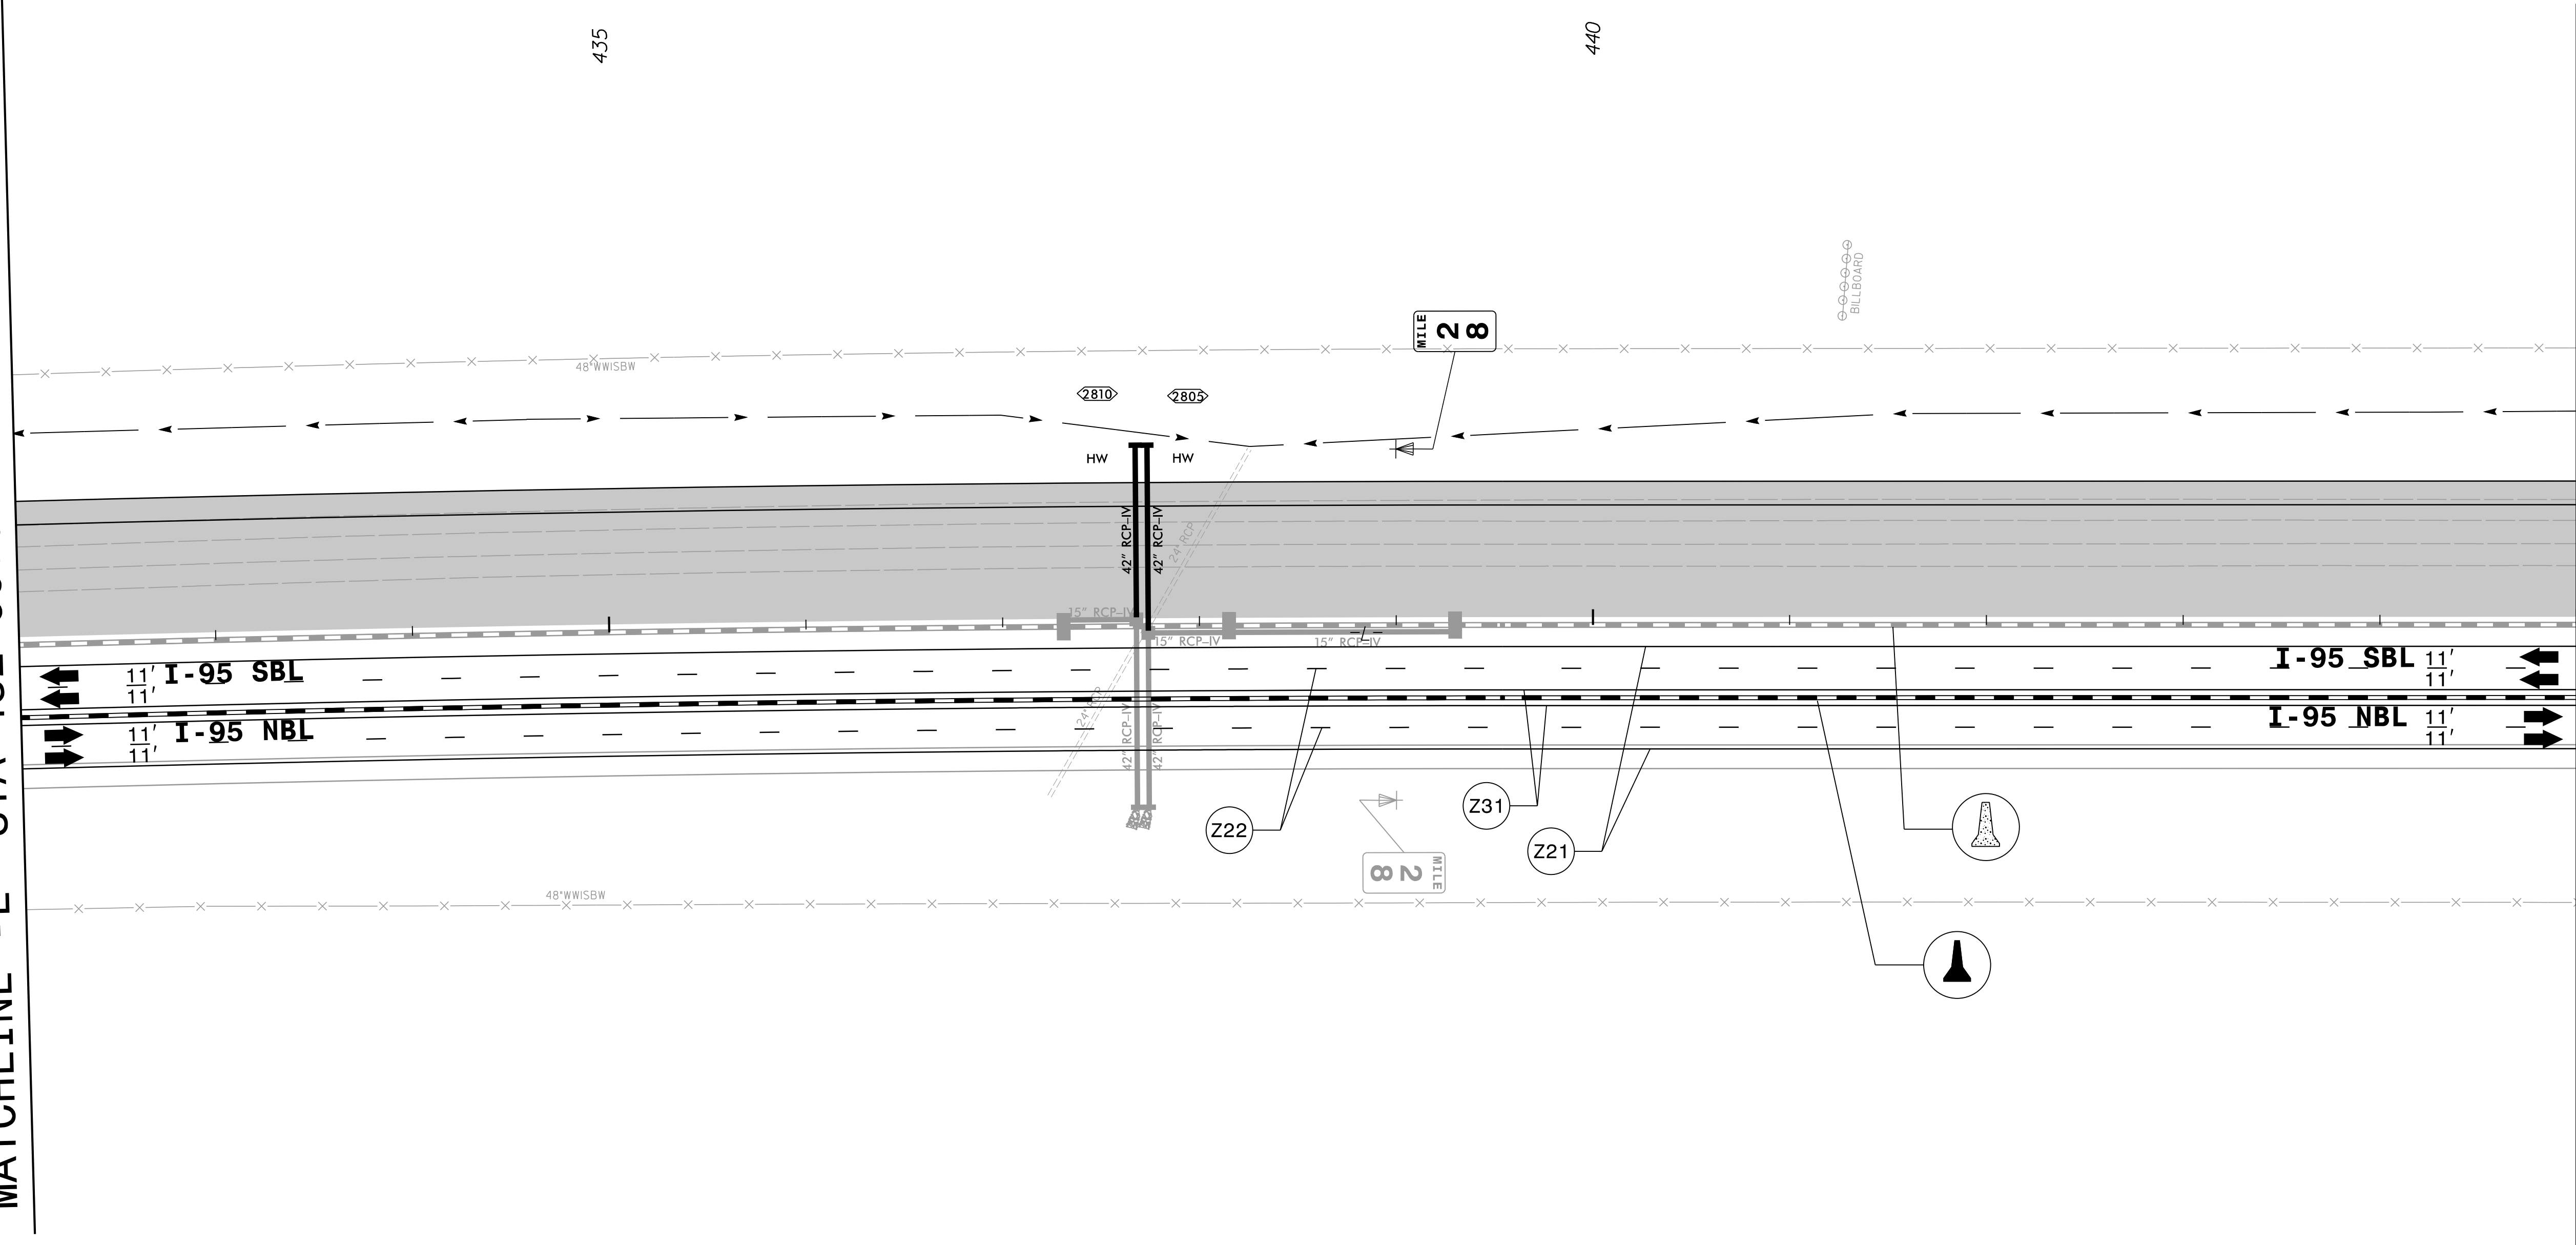


4/12/2022 X:\Raleigh\20-0629.001 - I-5987A TCP Sec II\05-CAD\I-5987A\Traffic\TrafficControl\TCP\PSHV\Phase 3\I-5987A\_TMP\_psh190.dgn JAdorno

**AMT** A. MORTON THOMAS AND ASSOCIATES, INC.  
6131 FALLS OF NEUSE ROAD, SUITE 101 • RALEIGH, NC 27609  
(919) 855-9989 • NC LICENSE NO. F-1049  
WWW.AMTENGINEERING.COM

APPROVED: \_\_\_\_\_  
DATE: 04/12/2022

5/18/2022

**DOCUMENT NOT CONSIDERED FINAL  
UNLESS ALL SIGNATURES COMPLETED**

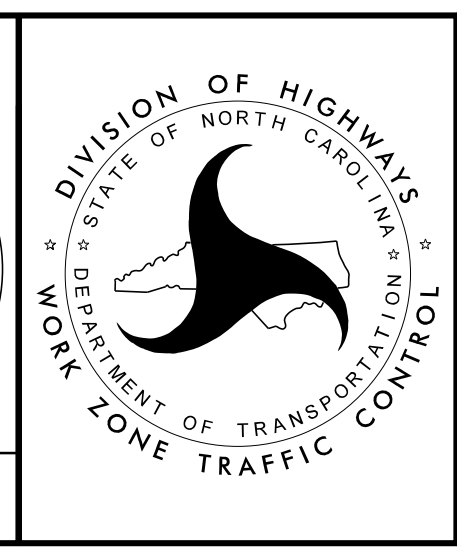

**TEMPORARY TRAFFIC CONTROL  
PHASE III DETAIL**