




MATCHLINE -L- STA 457+00.00 SEE SHEET TMP-196

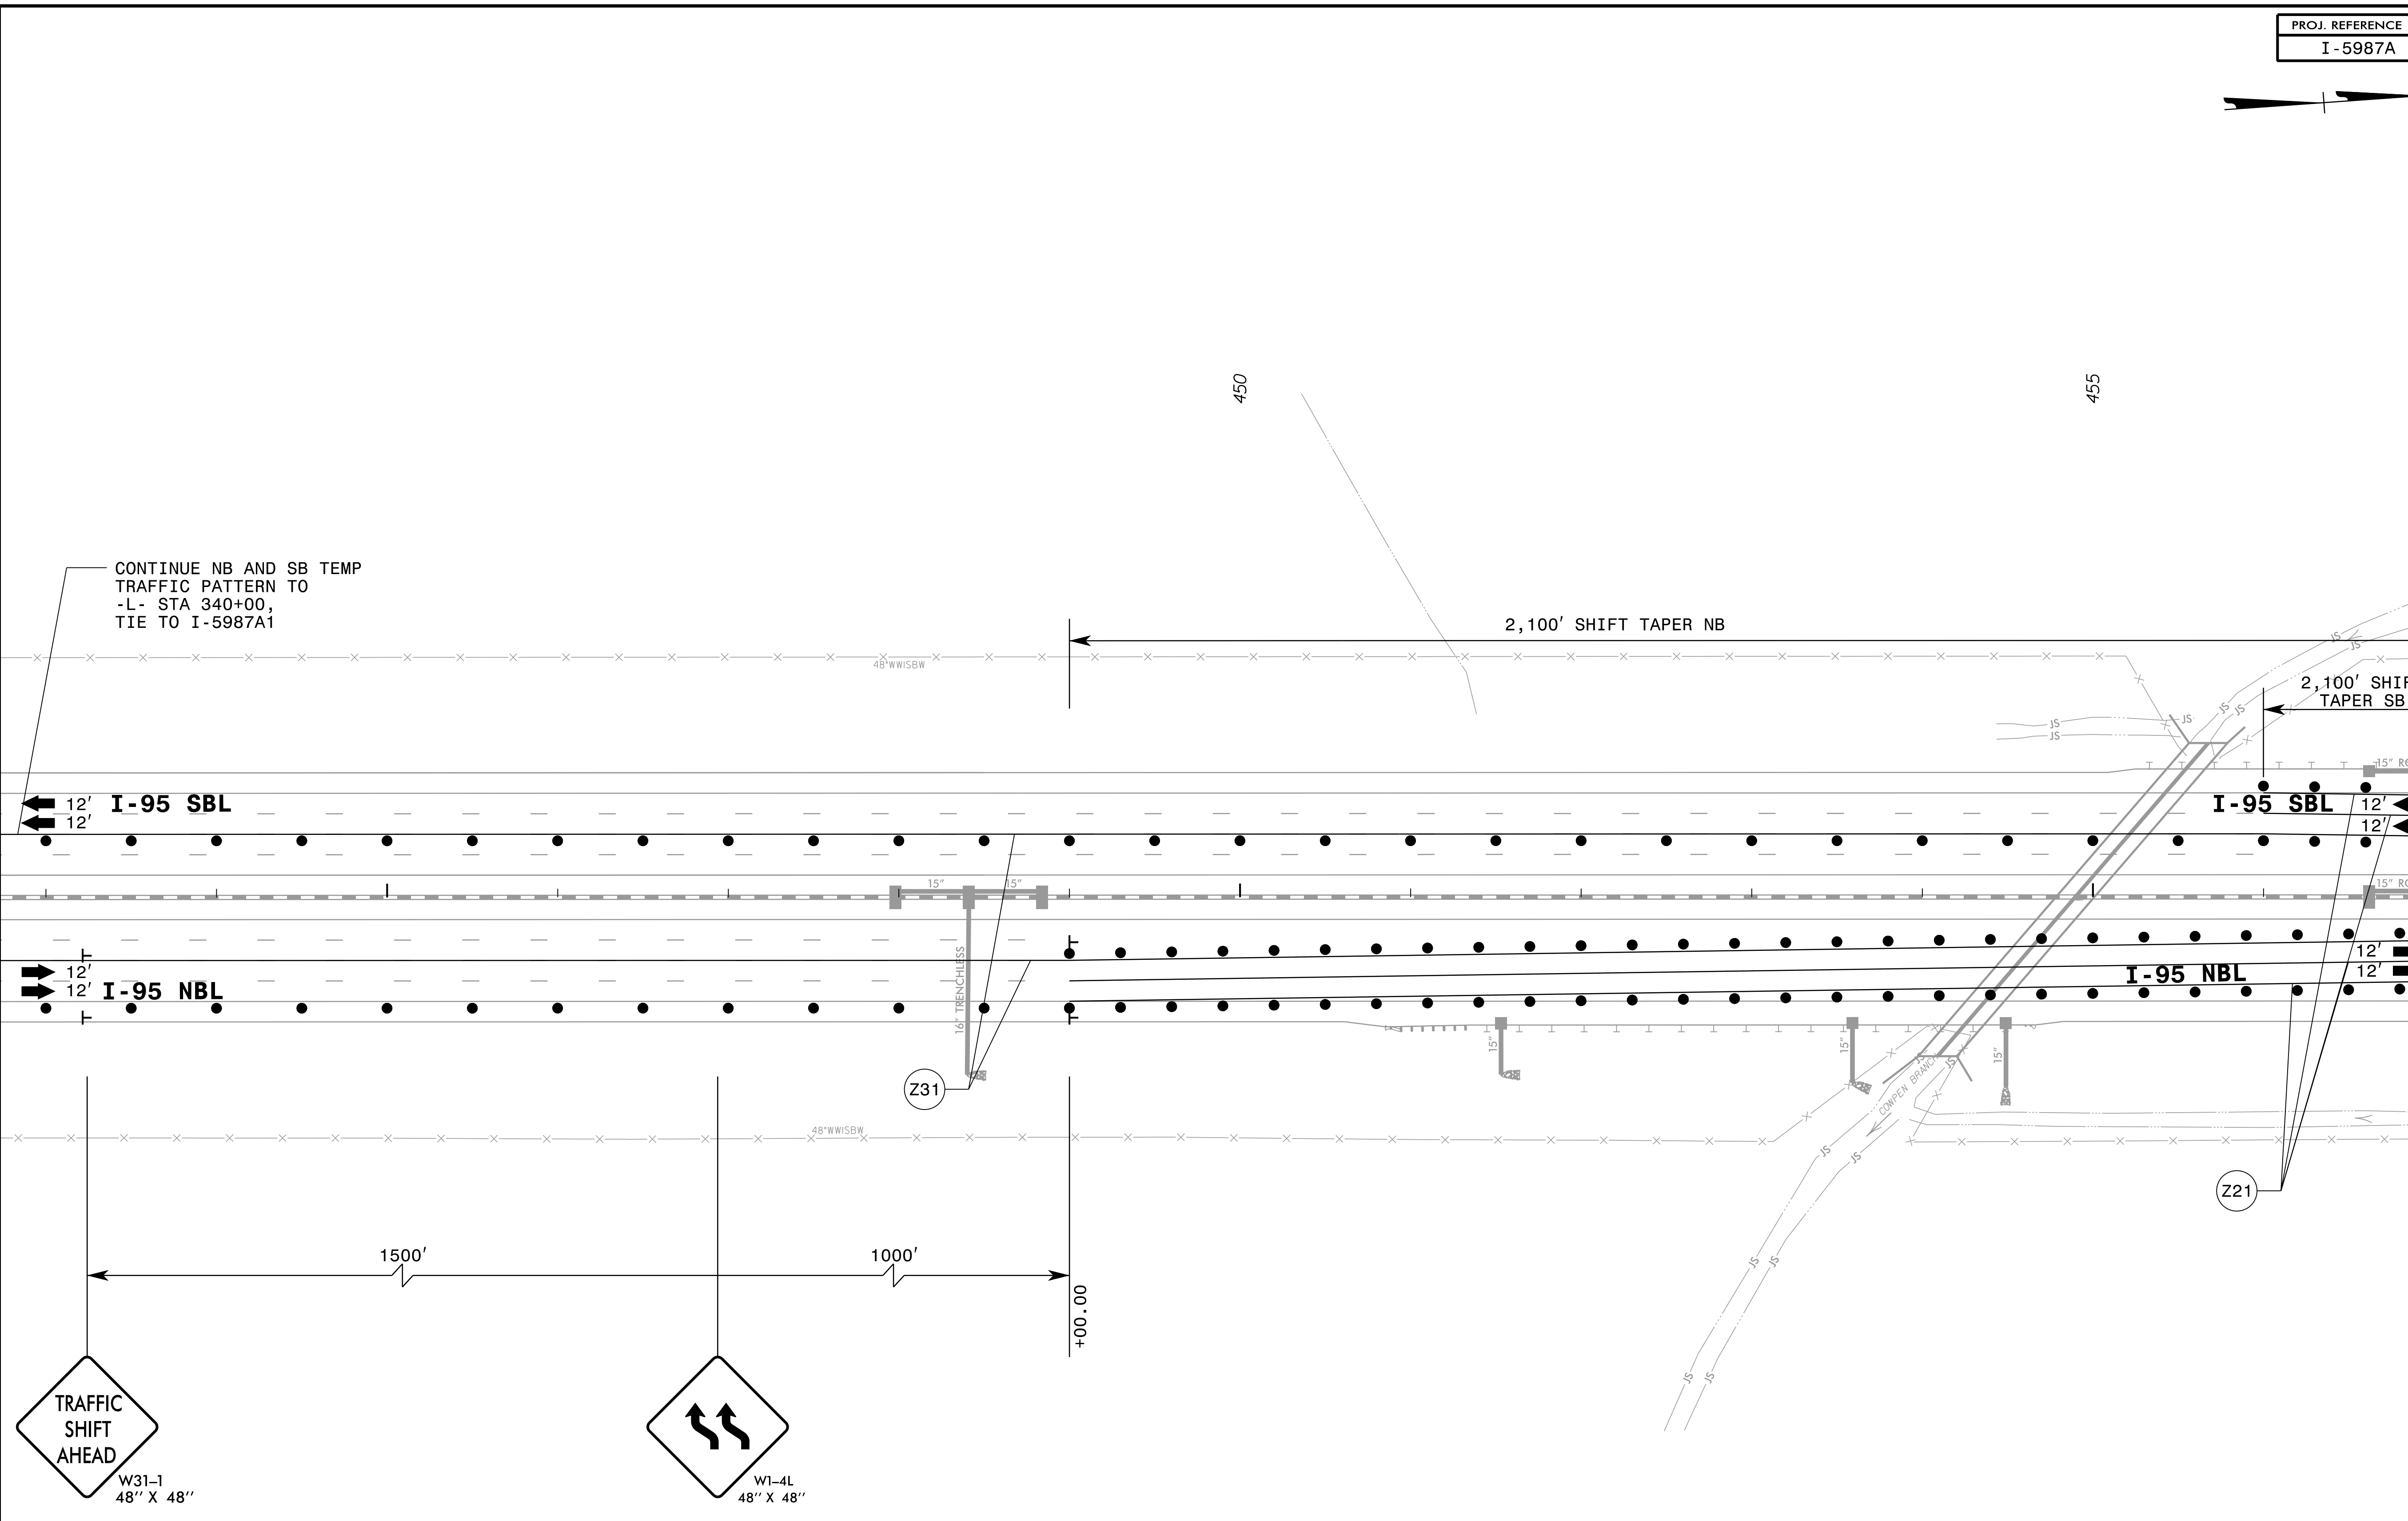

CONTINUE NB AND SB TEMP TRAFFIC PATTERN TO -L- STA 340+00, TIE TO I-5987A1

2,100' SHIFT TAPER NB



2,100' SHIFT TAPER SB

I-95 SBL

I-95 SBL

I-95 NBL

I-95 NBL

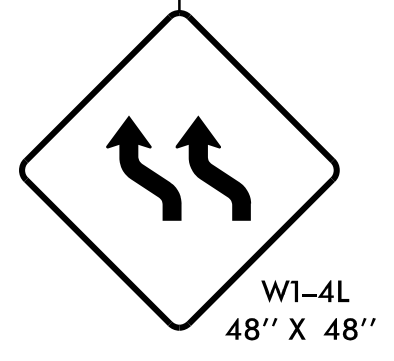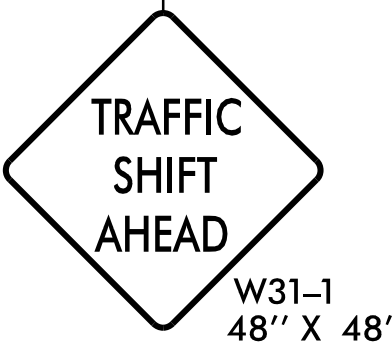

1500'

1000'

+00.00


4/14/2022 X:\Raleigh\20-0629.001 - I-5987A TCP Sec II\05-CAD\I-5987A\TrafficControl\TCP\PSHV\Phase 4\I-5987A_TMP_psh95.dgn JAdorno



APPROVED: _____
DATE: 04/12/2022

5/18/2022

**DOCUMENT NOT CONSIDERED FINAL
UNLESS ALL SIGNATURES COMPLETED**

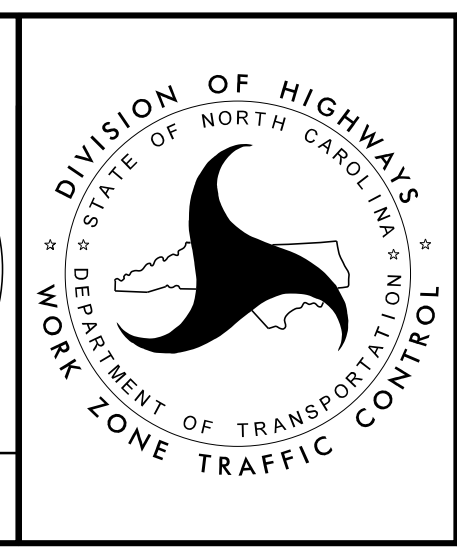

TEMPORARY TRAFFIC CONTROL
PHASE IV DETAIL