


CONTINUE NB AND SB TEMP TRAFFIC PATTERN TO STA 340+00, TIE TO I-5987A1

REMOVE PHASE 4 TRAFFIC SHIFTS AND INSTALL TEMPORARY PAVEMENT MARKINGS IN THE FINAL PATTERN WITH EXCEPTION TO SOLID EDGE LINE MARKINGS USED TO DELINEATE CLOSED LANES.


MATCHLINE -L- STA 470+00.00 SEE SHEET TMP-200

4/12/2022 X:\Raleigh\20-0629.001 - I-5987A TCP Sec II\05-CAD\I-5987A\TrafficControl\CPN\PSHV\Phase 5\I-5987A\_TMP\_pshv99.dgn JAdorno

APPROVED: \_\_\_\_\_  
 DATE: \_\_\_\_\_

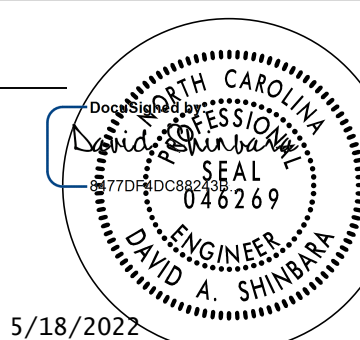

5/18/2022

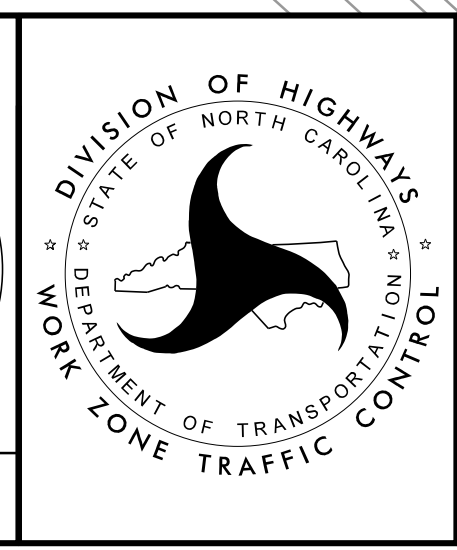

TEMPORARY TRAFFIC CONTROL  
 PHASE V DETAIL



**DOCUMENT NOT CONSIDERED FINAL  
 UNLESS ALL SIGNATURES COMPLETED**