


TIP NO.	SHEET NO.
I - 5987A	PMP - 2
APPROVED: <i>William J. Hamilton</i>	
DATE: 5/10/2022	
SEAL	
DOCUMENT NOT CONSIDERED FINAL UNLESS ALL SIGNATURES COMPLETED	
<b>RAMEY KEMP ASSOCIATES</b> <small>5808 Faringdon Place Raleigh, North Carolina 27609 Phone: 919-872-5115</small>	

CURB RAMP LOCATIONS (CENTER OF RAMP AT FACE OF CURB)	
1	-SR6- STA. 36+40
2	-SR6- STA. 37+33

NAD 83/NA 2011

BEGIN TIP PROJECT I-5987A  
 -L- STA. 67+00  
 TIE TO TIP PROJECT I-6064  
 -L- STA. XXX+XX

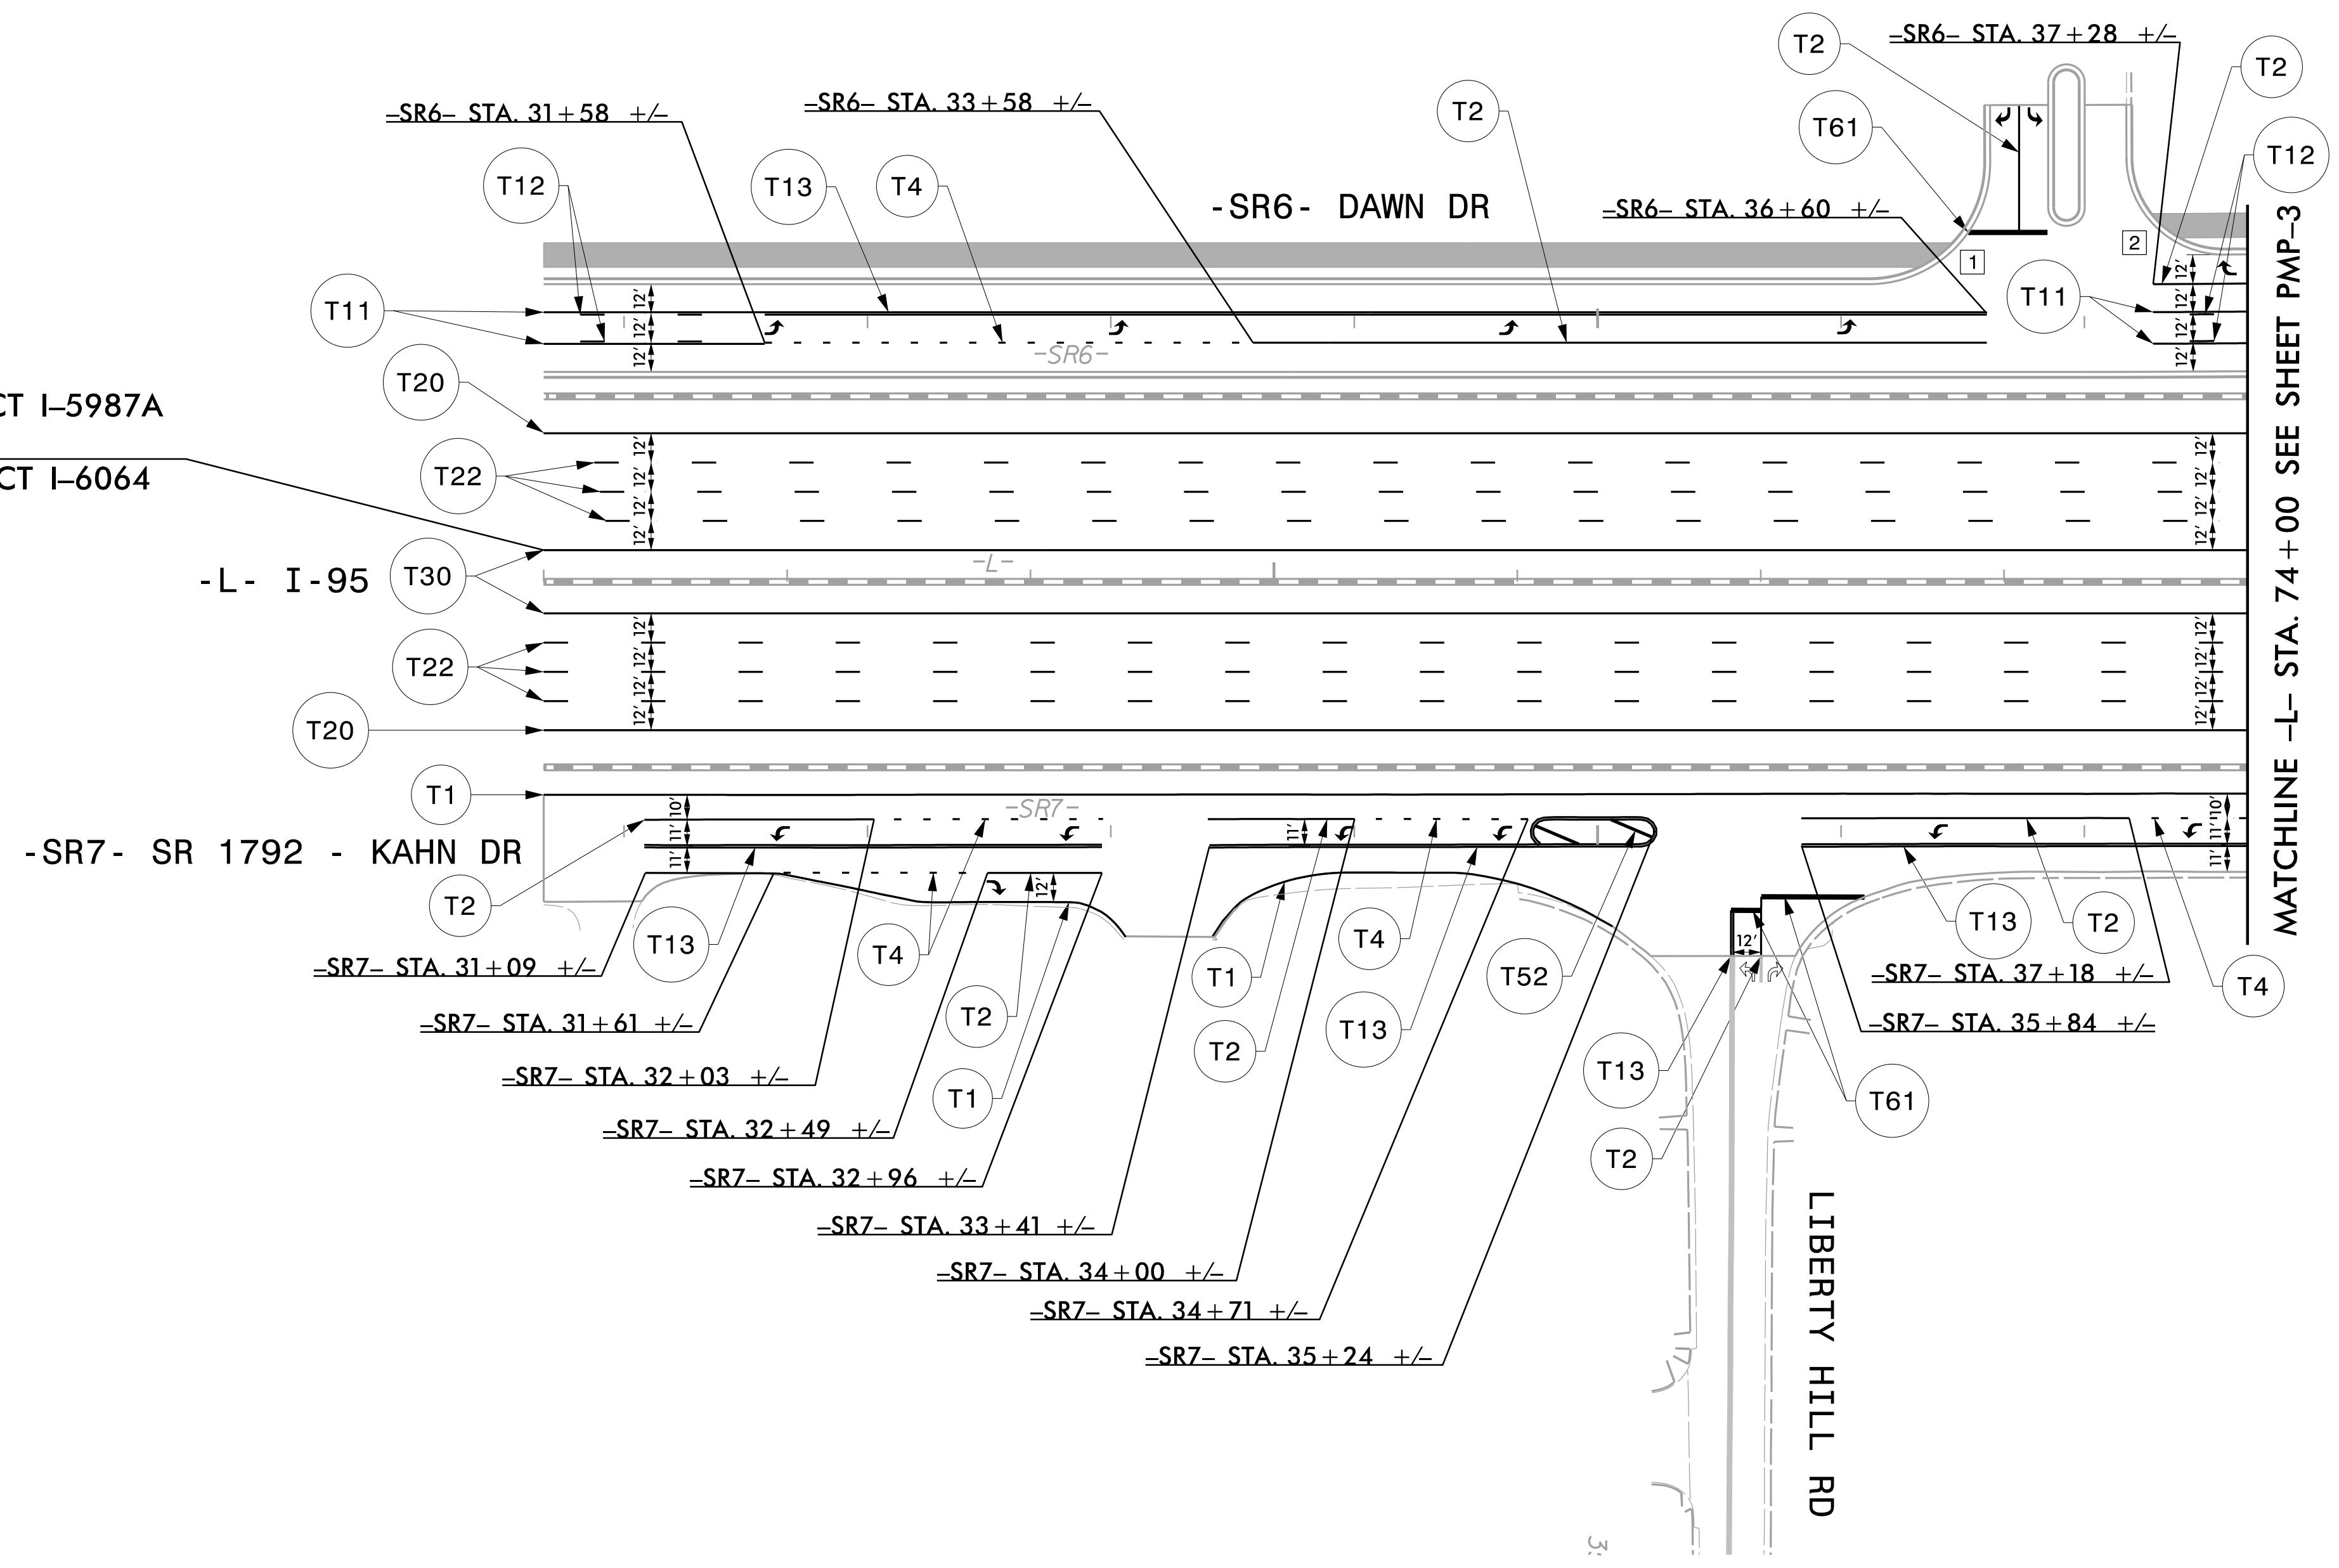

SYMBOL LEGEND	
	T70 LEFT ARROW
	T71 RIGHT ARROW

**PAVEMENT MARKING DETAIL**