



CURB RAMP LOCATIONS (CENTER OF RAMP AT FACE OF CURB)			
3	-SR6- STA. 37+93	7	-SR6- STA. 42+52
4	-SR6- STA. 38+37	8	-SR6- STA. 43+09
5	-SR6- STA. 40+87	9	-SR6- STA. 45+14
6	-SR6- STA. 41+22	10	-SR6- STA. 45+68

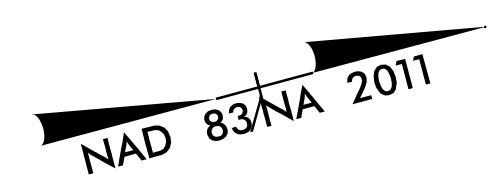

TIP NO. I - 5987A	SHEET NO. PMP - 3
Drawn by: <i>William J. Hamilton</i> APPROVED: <i>William J. Hamilton</i> DATE: 5/10/2022	
SEAL 	
DOCUMENT NOT CONSIDERED FINAL UNLESS ALL SIGNATURES COMPLETED	
 RAMEY KEMP ASSOCIATES 5808 Faringdon Place Raleigh, North Carolina 27609 Phone: 919-872-5115 NC License No. C-0910 www.rameykemp.com	

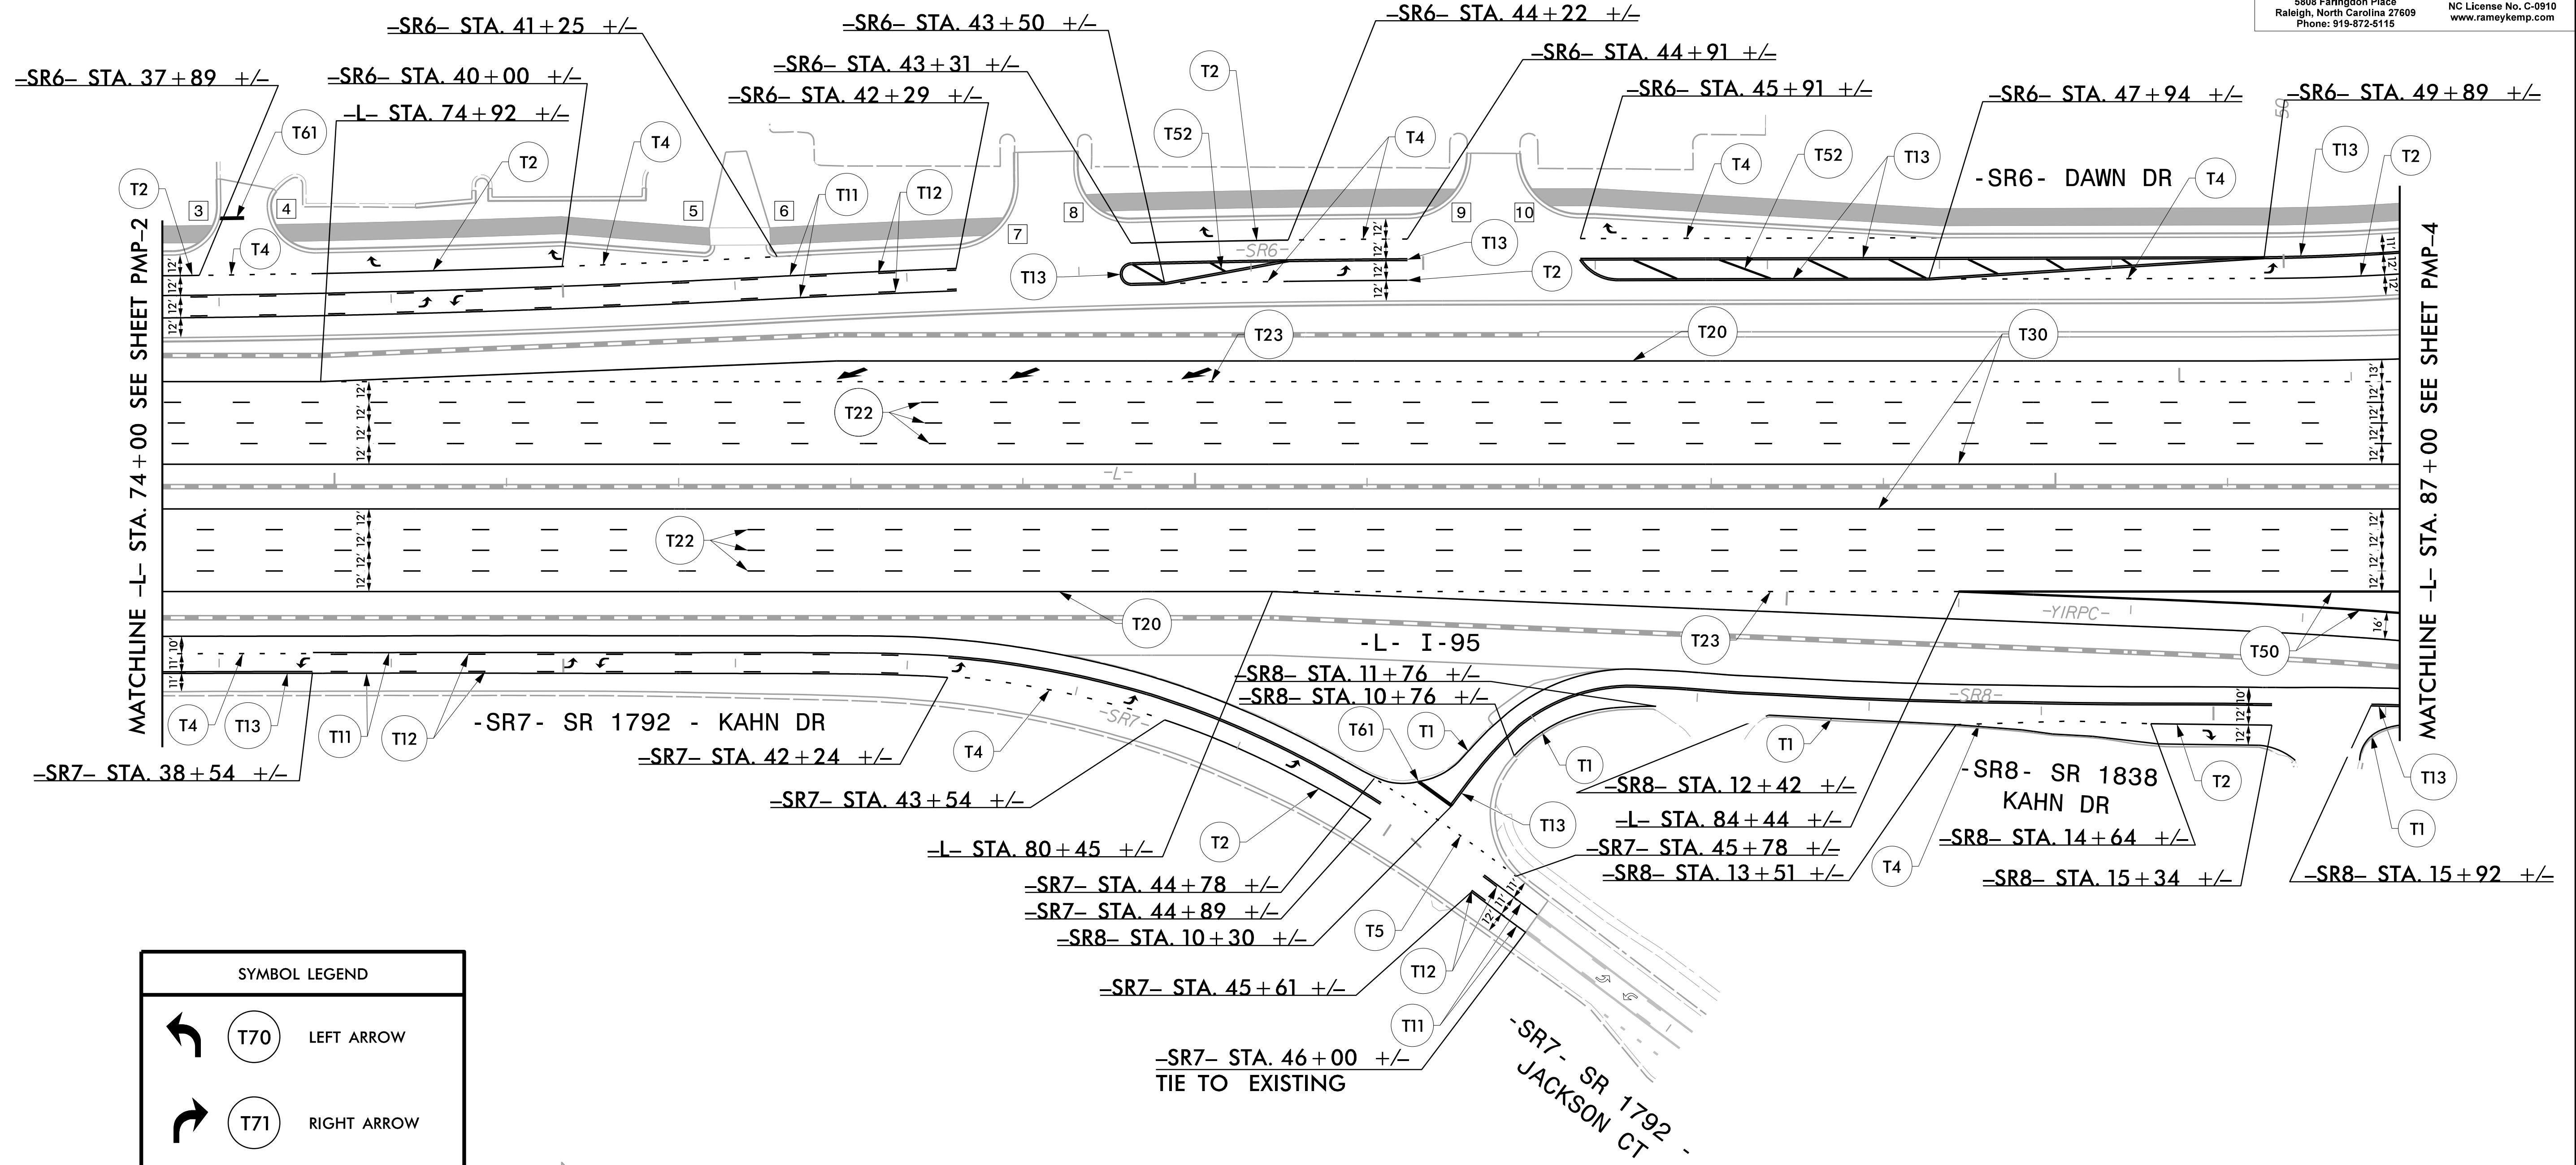

SYMBOL LEGEND		
	T70	LEFT ARROW
	T71	RIGHT ARROW
	T79	MERGE ARROW

PAVEMENT MARKING DETAIL

5/10/2022 11:15:58 AM PMP_03.dgn
 User: tpcp@rka.com