


TIP NO.	SHEET NO.
I - 5987A	PMP - 4
APPROVED: <i>William J. Hamilton</i>	
DATE: 5/10/2022	
SEAL	
DOCUMENT NOT CONSIDERED FINAL UNLESS ALL SIGNATURES COMPLETED	
<small>5808 Faringdon Place Raleigh, North Carolina 27609 Phone: 919-872-5115</small>	

NAD 83/NA 2011

CURB RAMP LOCATIONS (CENTER OF RAMP AT FACE OF CURB)	
11	-SR6- STA. 51+86
12	-SR6- STA. 52+77
13	-SR6- STA. 53+80
14	-SR6- STA. 54+16

SYMBOL LEGEND		
	T70	LEFT ARROW
	T75	COMBO. LEFT/ RIGHT ARROW
	T79	MERGE ARROW

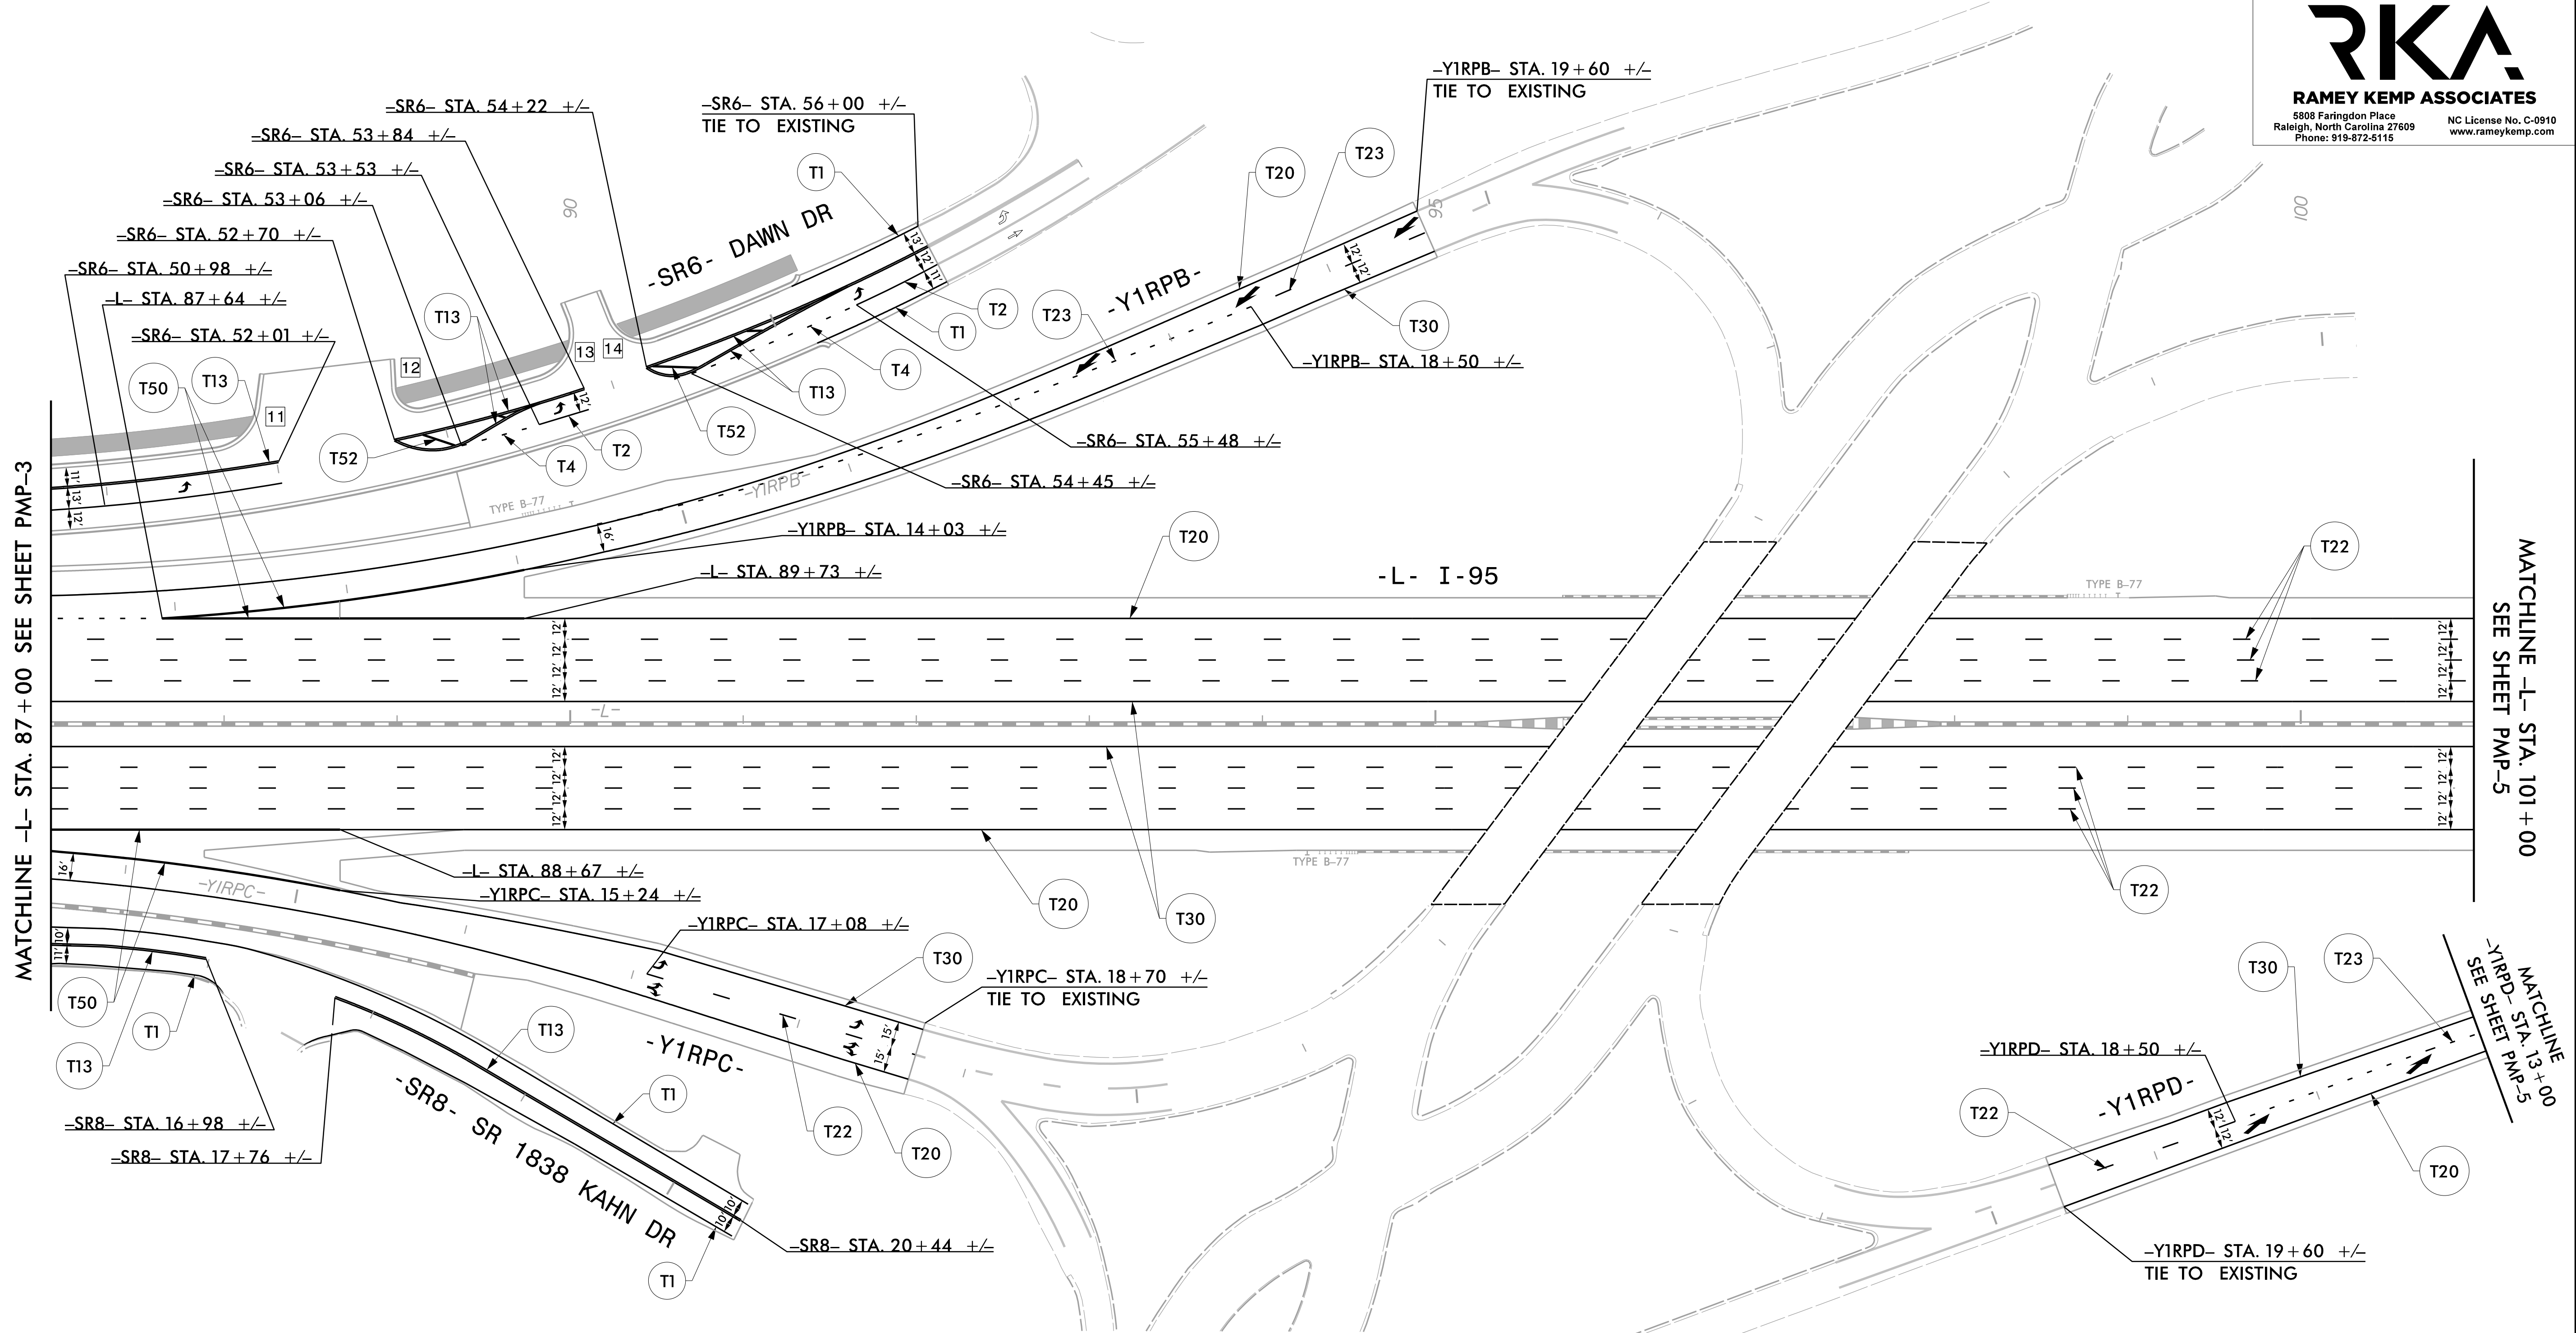

MATCHLINE -L- STA. 87+00 SEE SHEET PMP-3

MATCHLINE -L- STA. 101+00
SEE SHEET PMP-5

MATCHLINE -L- STA. 13+00
SEE SHEET PMP-5

PAVEMENT MARKING DETAIL