
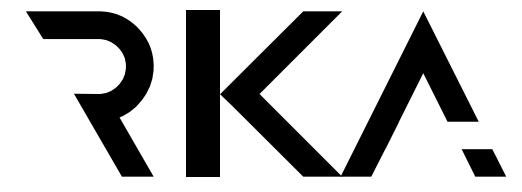
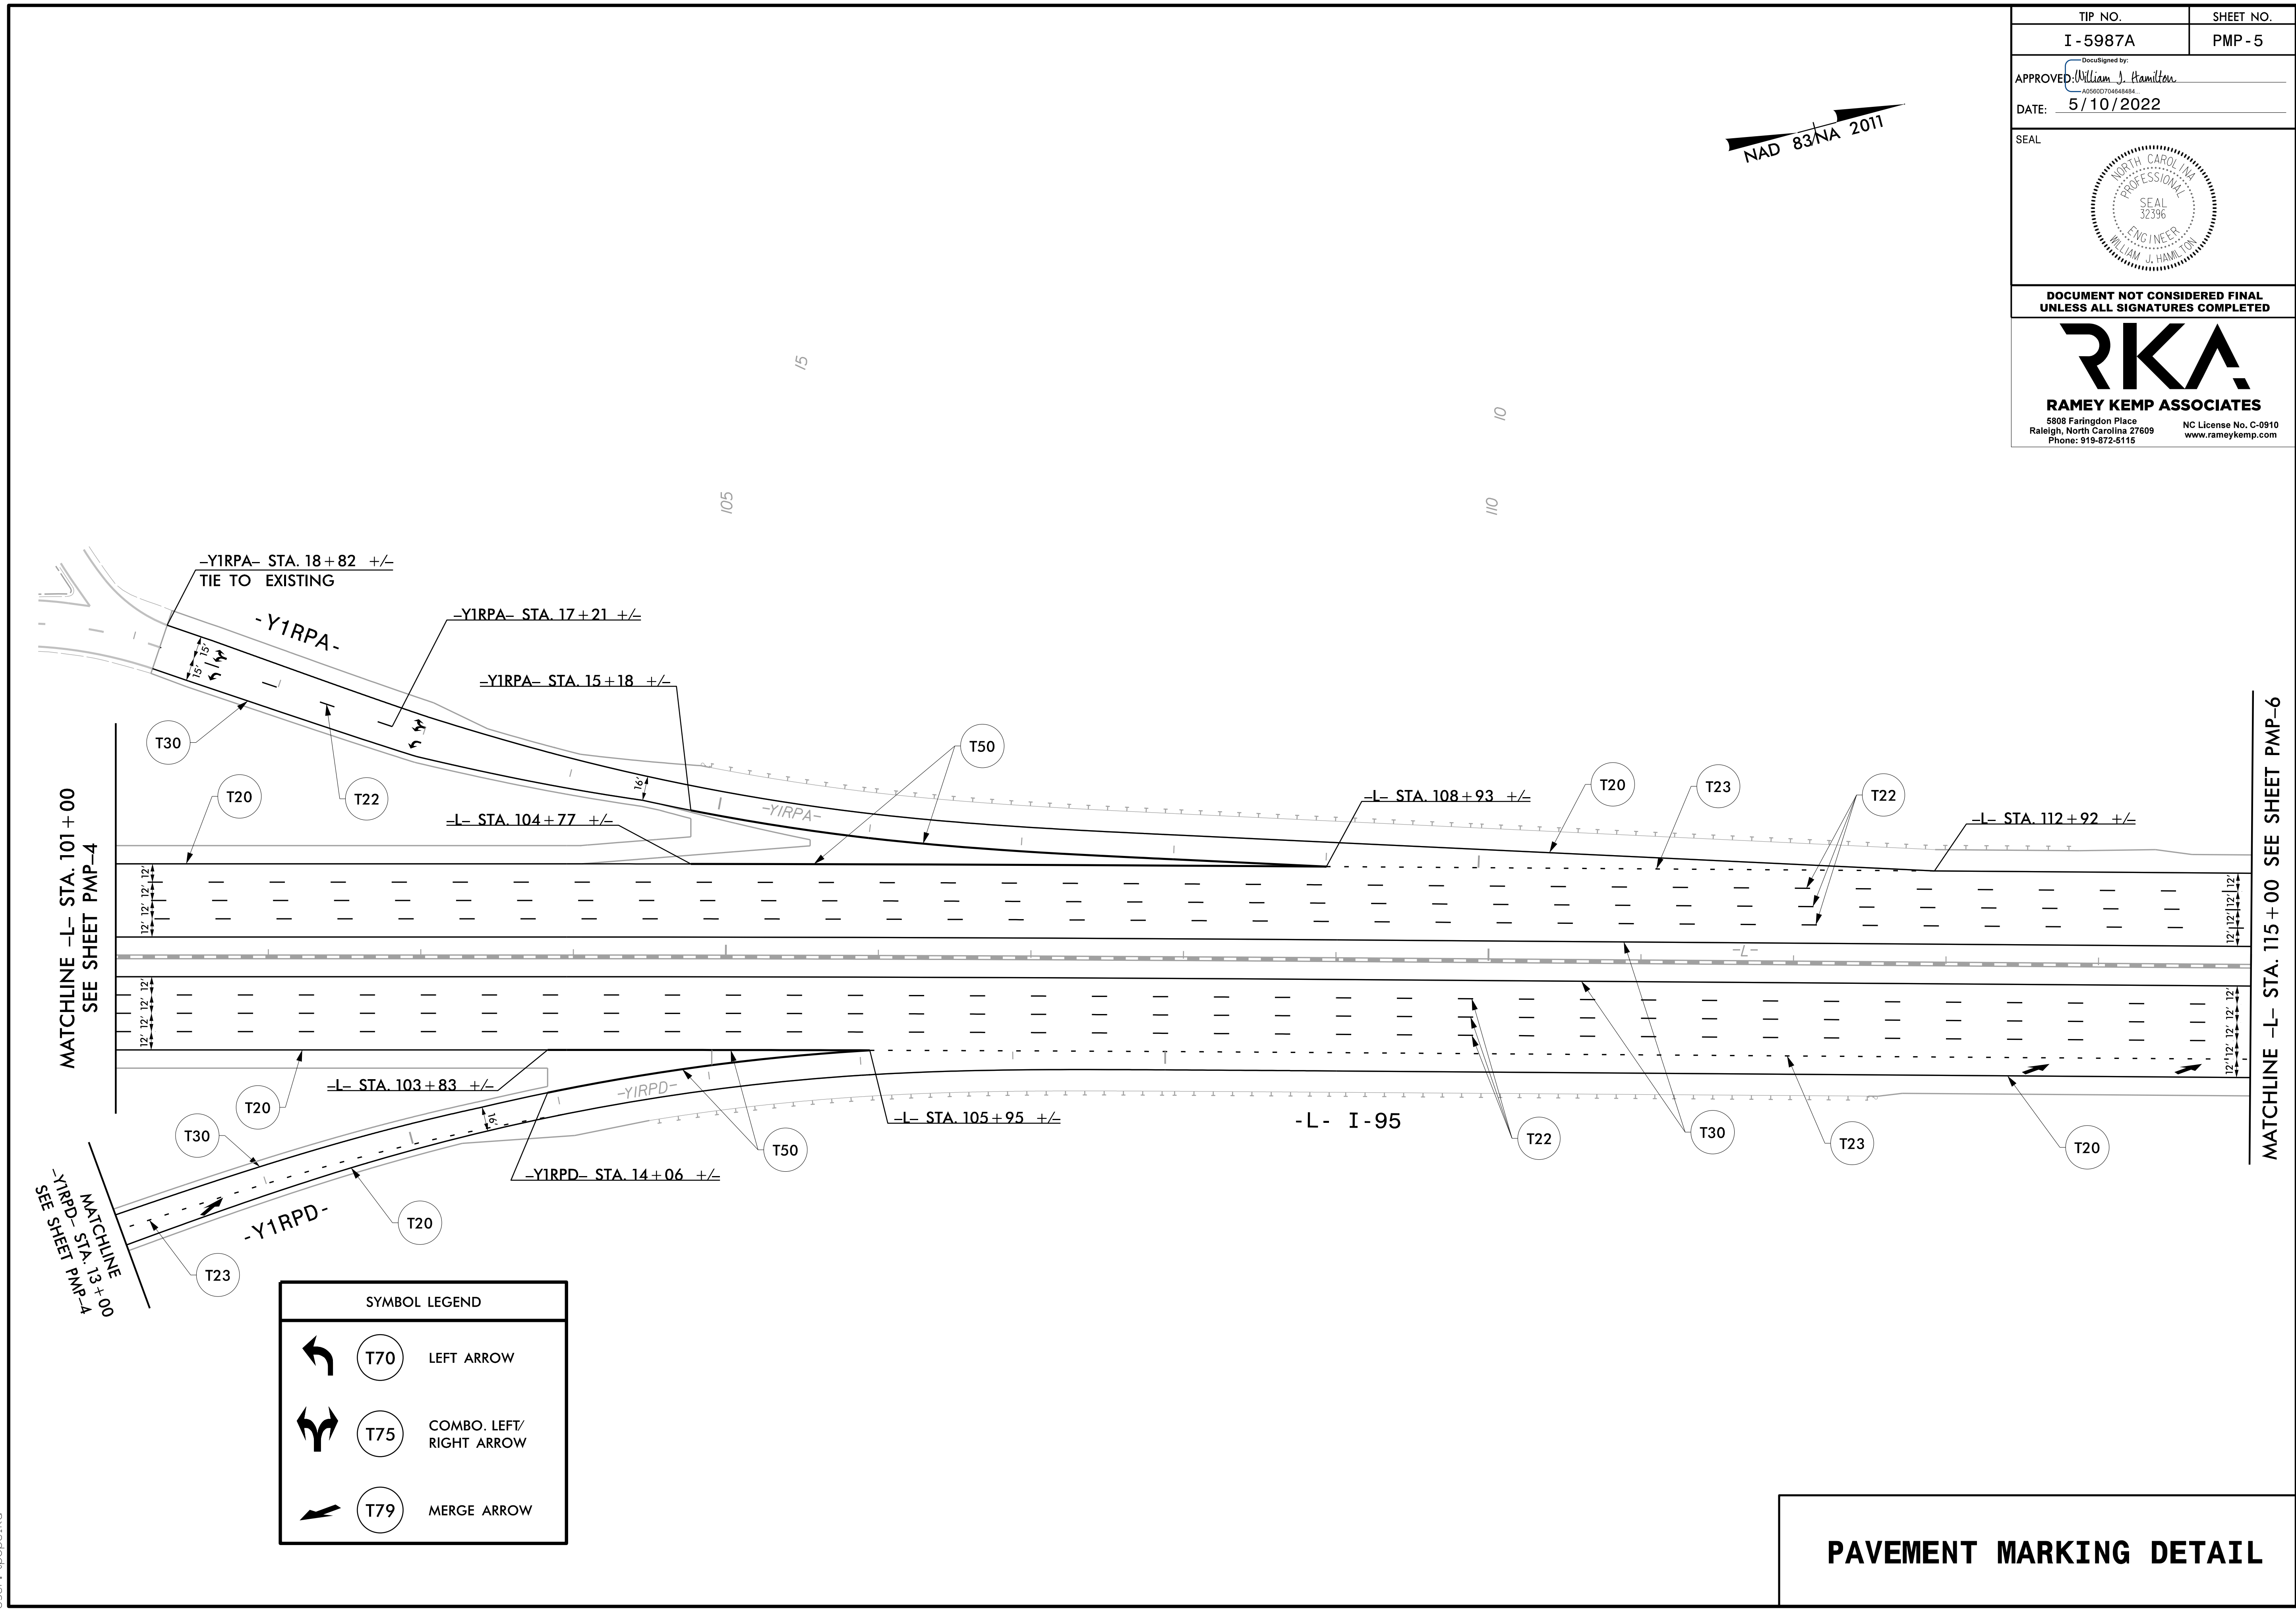
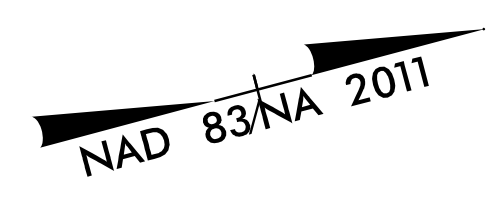
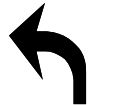




TIP NO.	SHEET NO.
I - 5987A	PMP - 5
APPROVED: <i>William J. Hamilton</i> A0560070464844	
DATE: 5/10/2022	
SEAL 	
DOCUMENT NOT CONSIDERED FINAL UNLESS ALL SIGNATURES COMPLETED	
 RAMEY KEMP ASSOCIATES <small>5808 Faringdon Place Raleigh, North Carolina 27609 Phone: 919-872-5115</small>	



SYMBOL LEGEND	
	T70 LEFT ARROW
	T75 COMBO. LEFT/ RIGHT ARROW
	T79 MERGE ARROW

PAVEMENT MARKING DETAIL

5/10/2022
I:\15687A_PMP_05.dgn
User: tpope@rka