
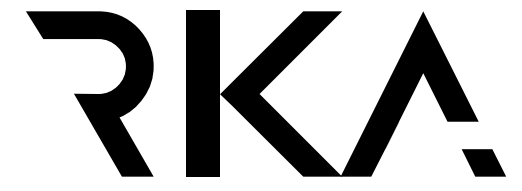
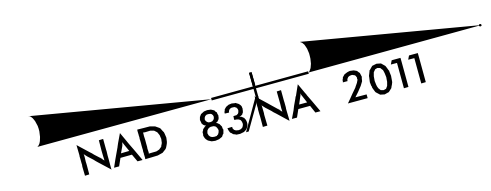


TIP NO.	SHEET NO.
I - 5987A	PMP - 7
APPROVED: <i>William J. Hamilton</i> <small>AG680704848484</small>	
DATE: 5/10/2022	
SEAL	
	
DOCUMENT NOT CONSIDERED FINAL UNLESS ALL SIGNATURES COMPLETED	
	
RAMEY KEMP ASSOCIATES <small>5808 Faringdon Place Raleigh, North Carolina 27609 Phone: 919-872-5115</small>	




130
130

135

140

MATCHLINE -L- STA. 129 +00 SEE SHEET PMP-6

MATCHLINE -L- STA. 143 +00 SEE SHEET PMP-8

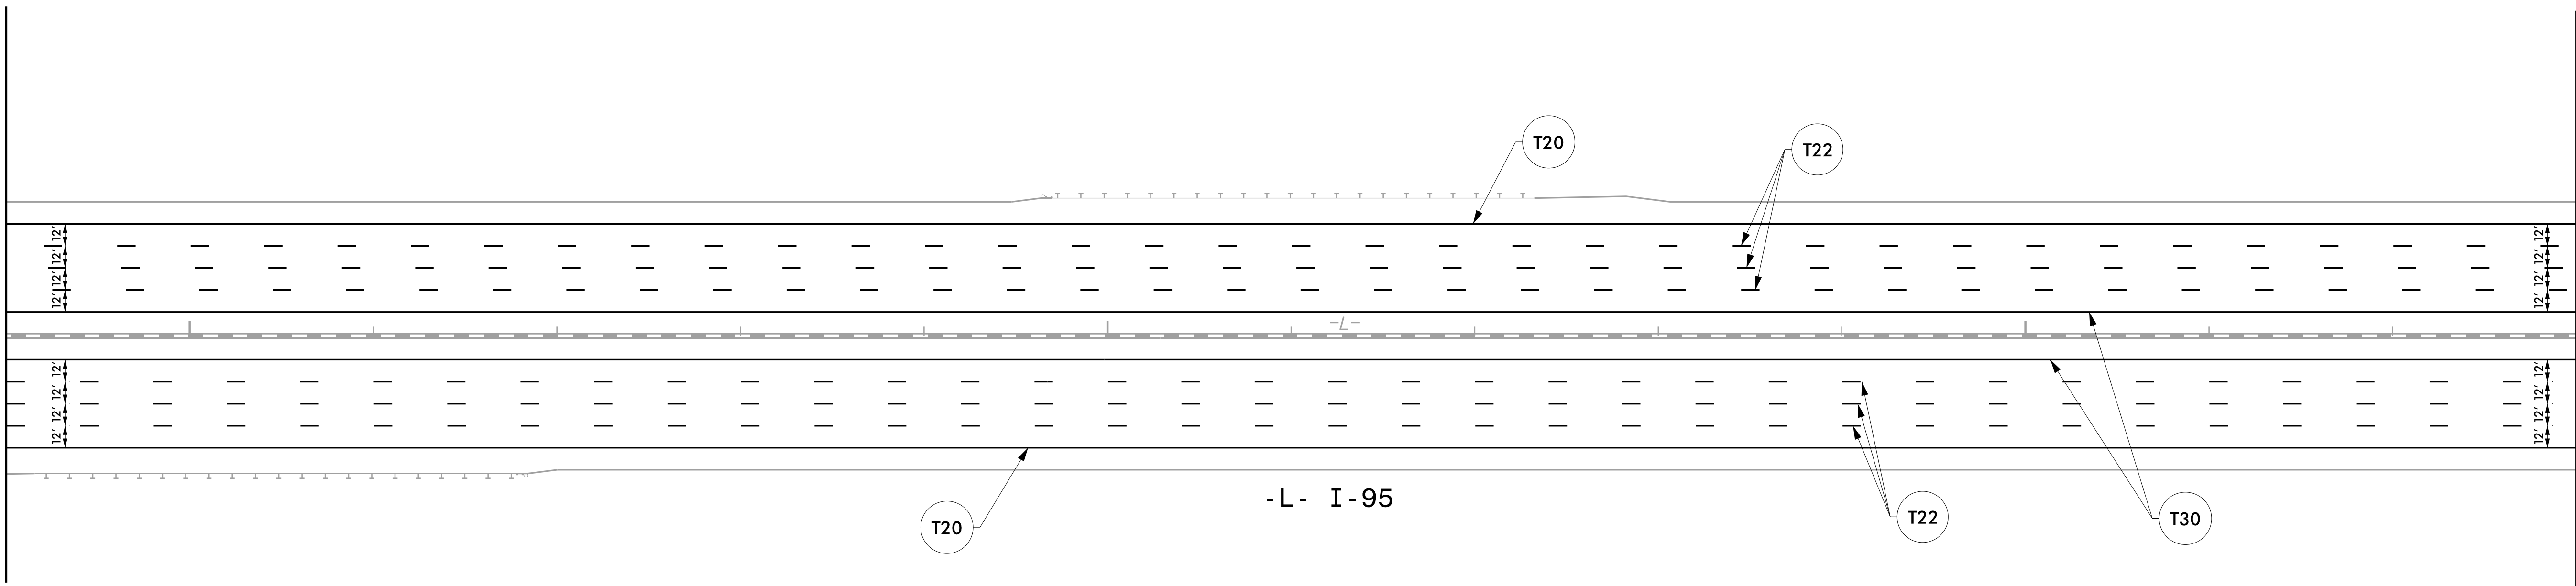

5/10/2022
I:\15687A_PMP_07.dgn
User: tpope@rka

PAVEMENT MARKING DETAIL