
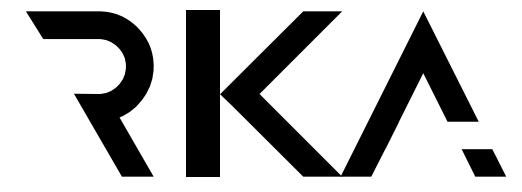
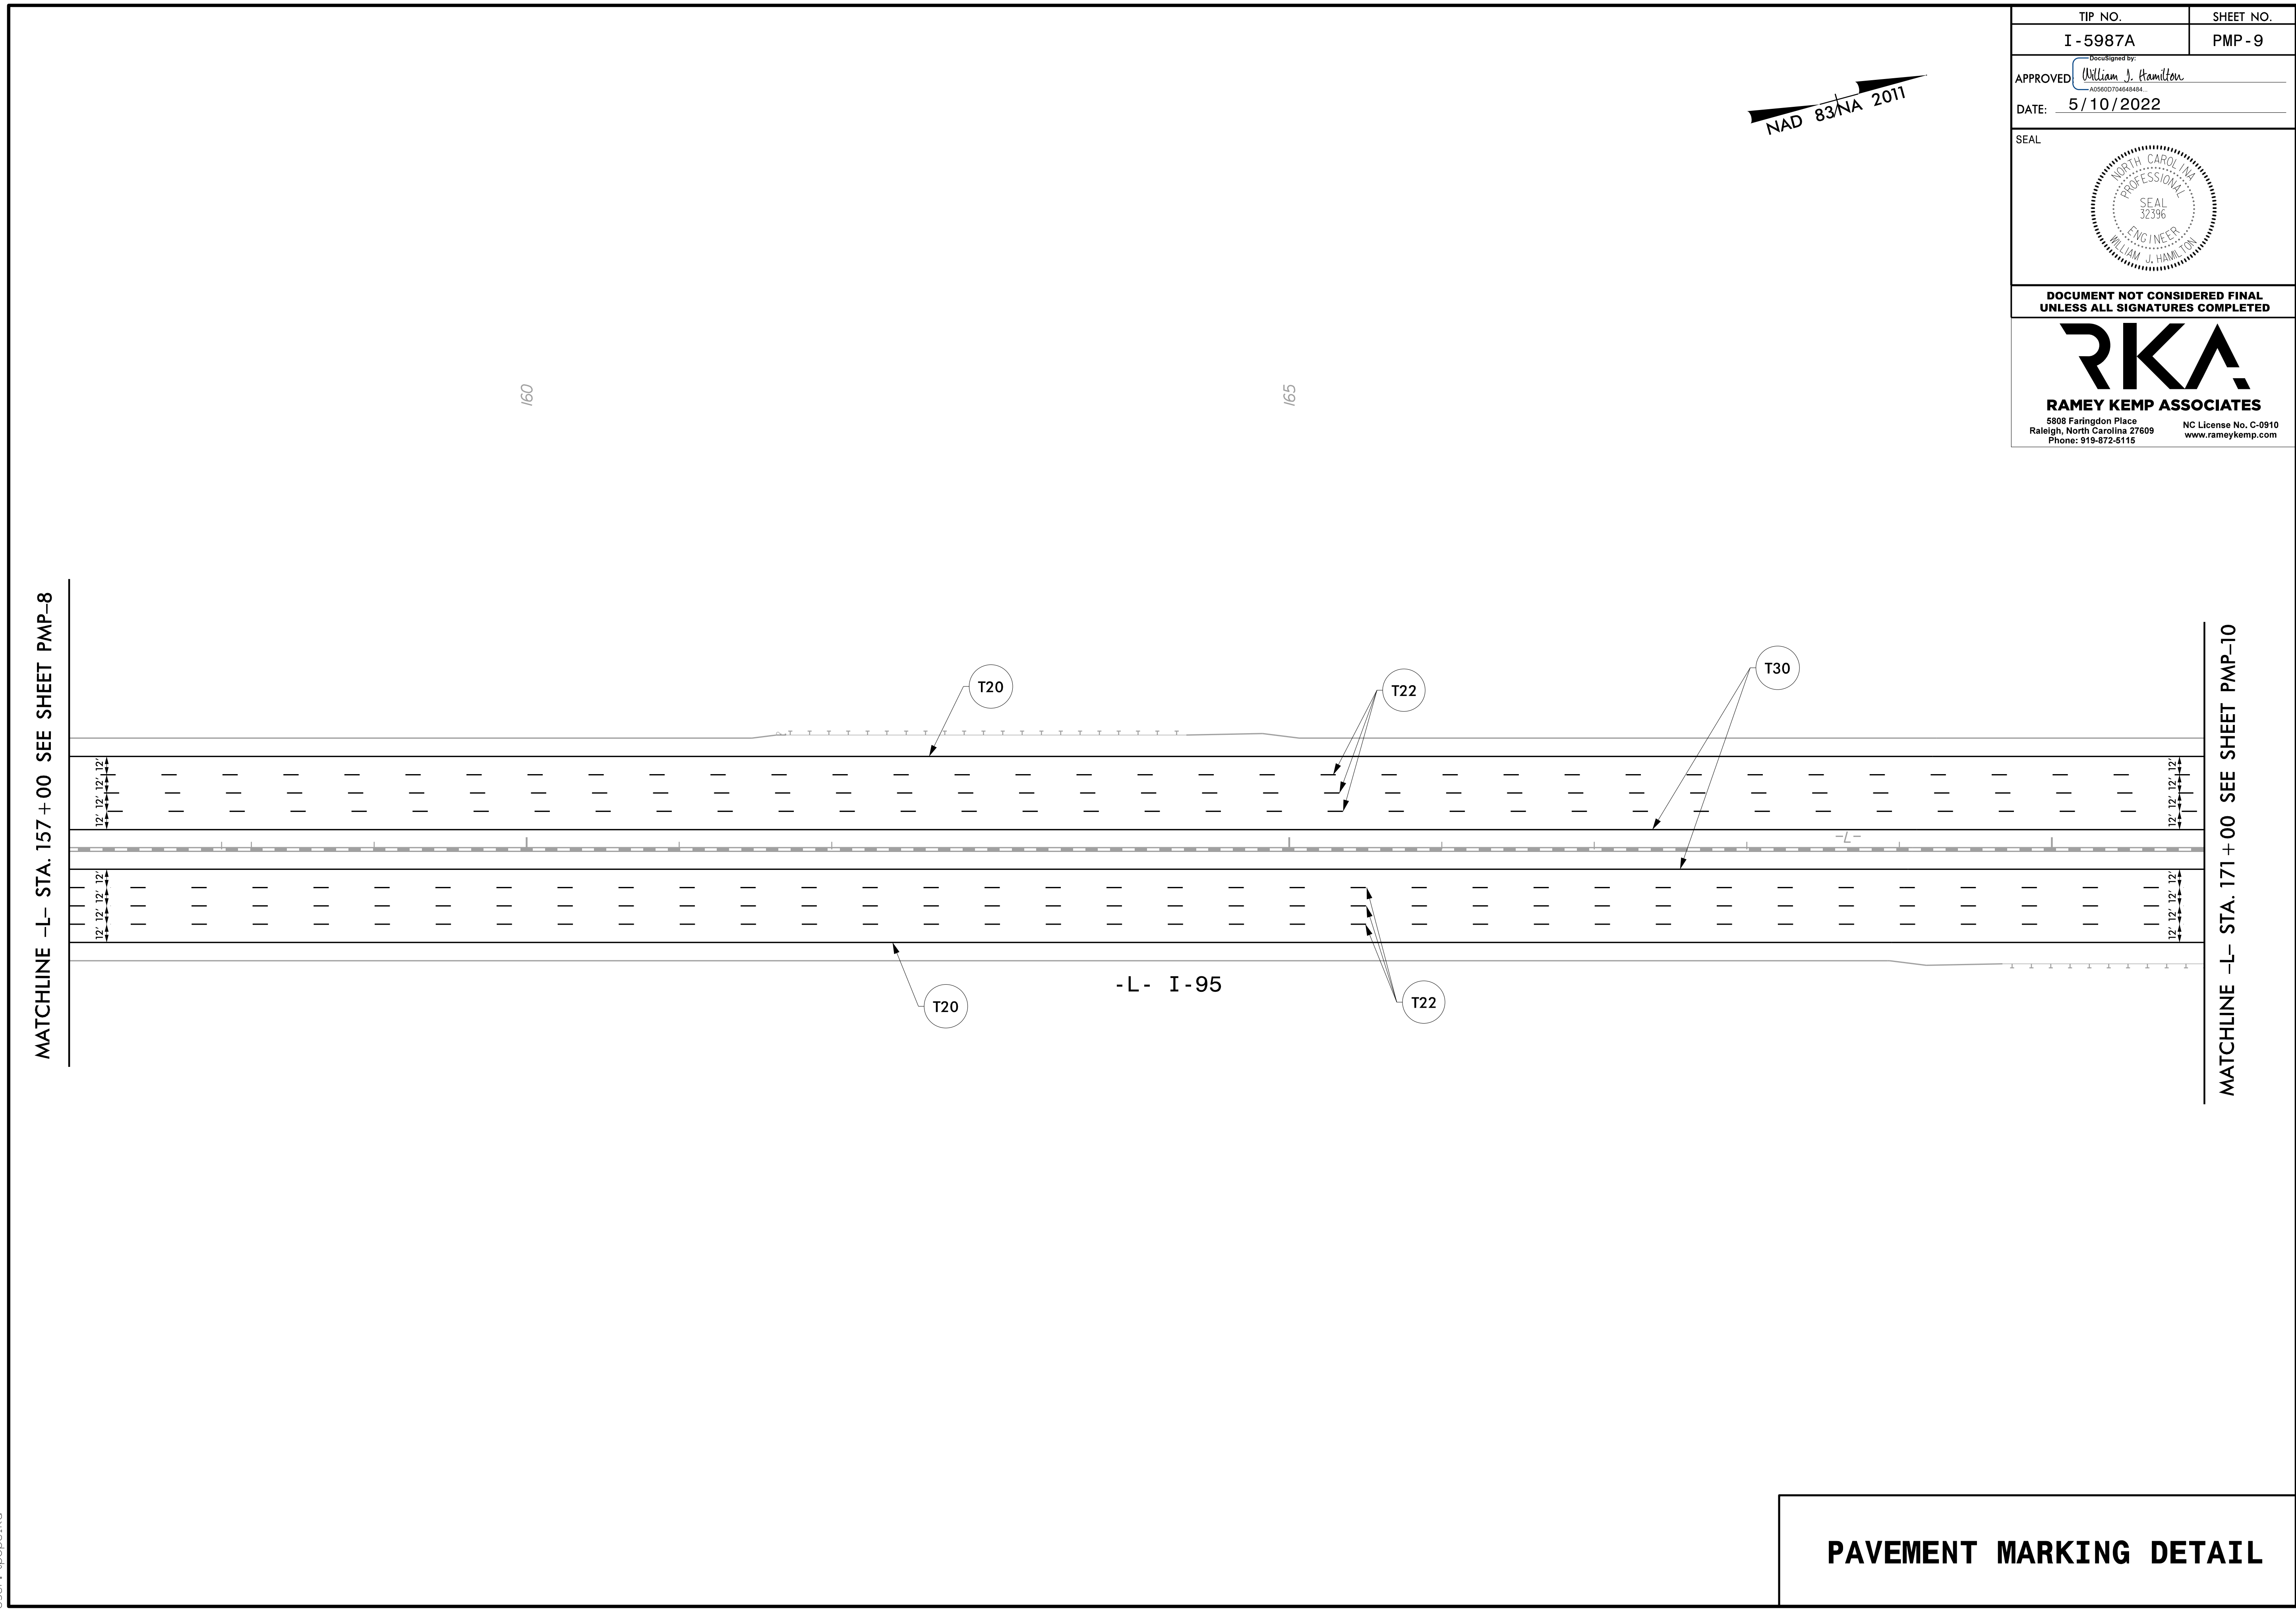


TIP NO.	SHEET NO.
I - 5987A	PMP - 9
APPROVED <i>William J. Hamilton</i> AUG0070468484	
DATE: 5/10/2022	
SEAL	
	
DOCUMENT NOT CONSIDERED FINAL UNLESS ALL SIGNATURES COMPLETED	
	
RAMEY KEMP ASSOCIATES <small>5808 Faringdon Place Raleigh, North Carolina 27609 Phone: 919-872-5115</small>	

NAD 83/NA 2011



MATCHLINE -L- STA. 157 +00 SEE SHEET PMP-8

MATCHLINE -L- STA. 171 +00 SEE SHEET PMP-10

-L- I-95

PAVEMENT MARKING DETAIL