


NAD 83/NA 2011

MATCHLINE -Y2- STA. 25+00 SEE SHEET PMP-34


TIP NO.	SHEET NO.
I - 5987A	PMP - 12

APPROVED: *William J. Hamilton*  
ASSETID: 07048484  
 DATE: 5/10/2022

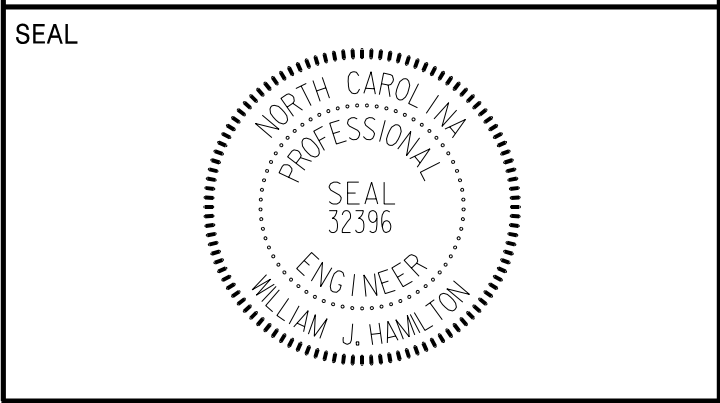

DOCUMENT NOT CONSIDERED FINAL  
 UNLESS ALL SIGNATURES COMPLETED

**RKA**  
**RAMEY KEMP ASSOCIATES**  
 5808 Faringdon Place  
 Raleigh, North Carolina 27609  
 Phone: 919-872-5115  
 NC License No. C-0910  
 www.rameykemp.com

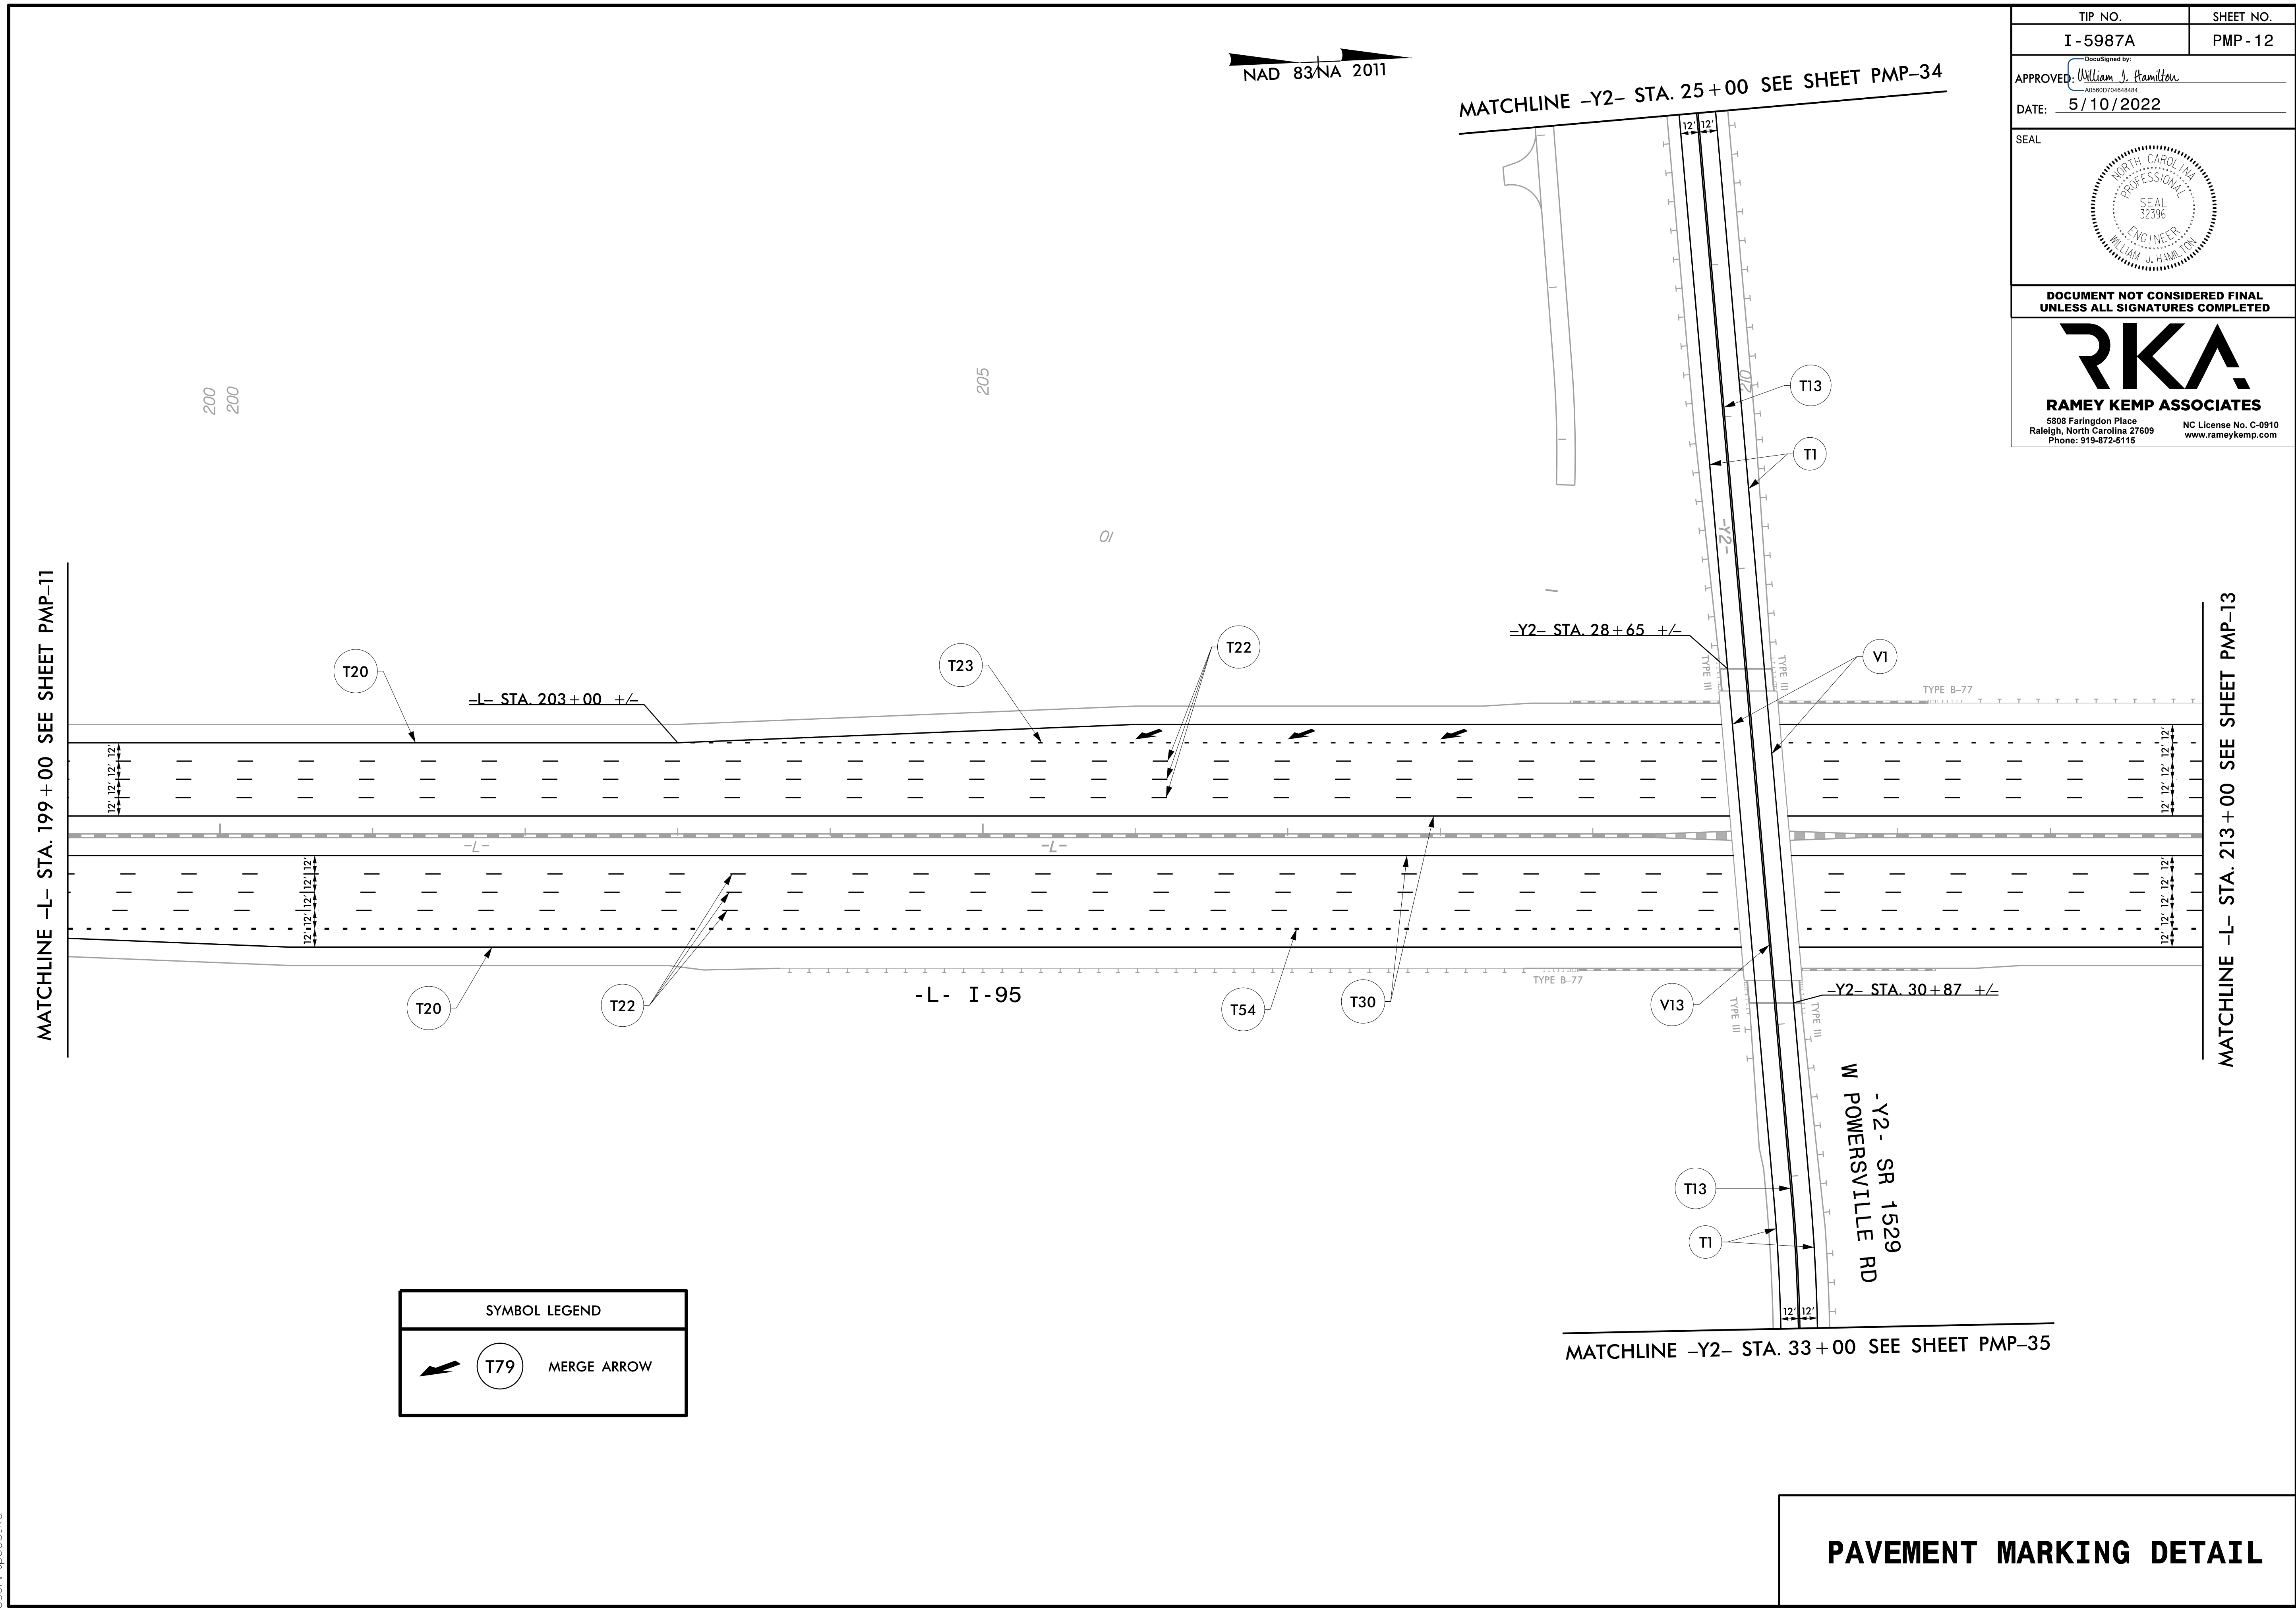

MATCHLINE -L- STA. 199+00 SEE SHEET PMP-11

MATCHLINE -L- STA. 213+00 SEE SHEET PMP-13

SYMBOL LEGEND	
	T79 MERGE ARROW

**PAVEMENT MARKING DETAIL**

5/10/2022  
 I:\15687A\_PMP-12.dgn  
 User: tpope@kca