
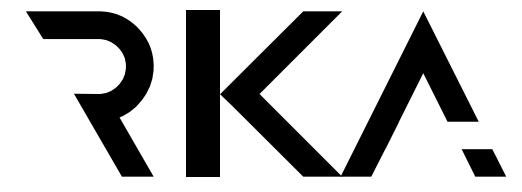
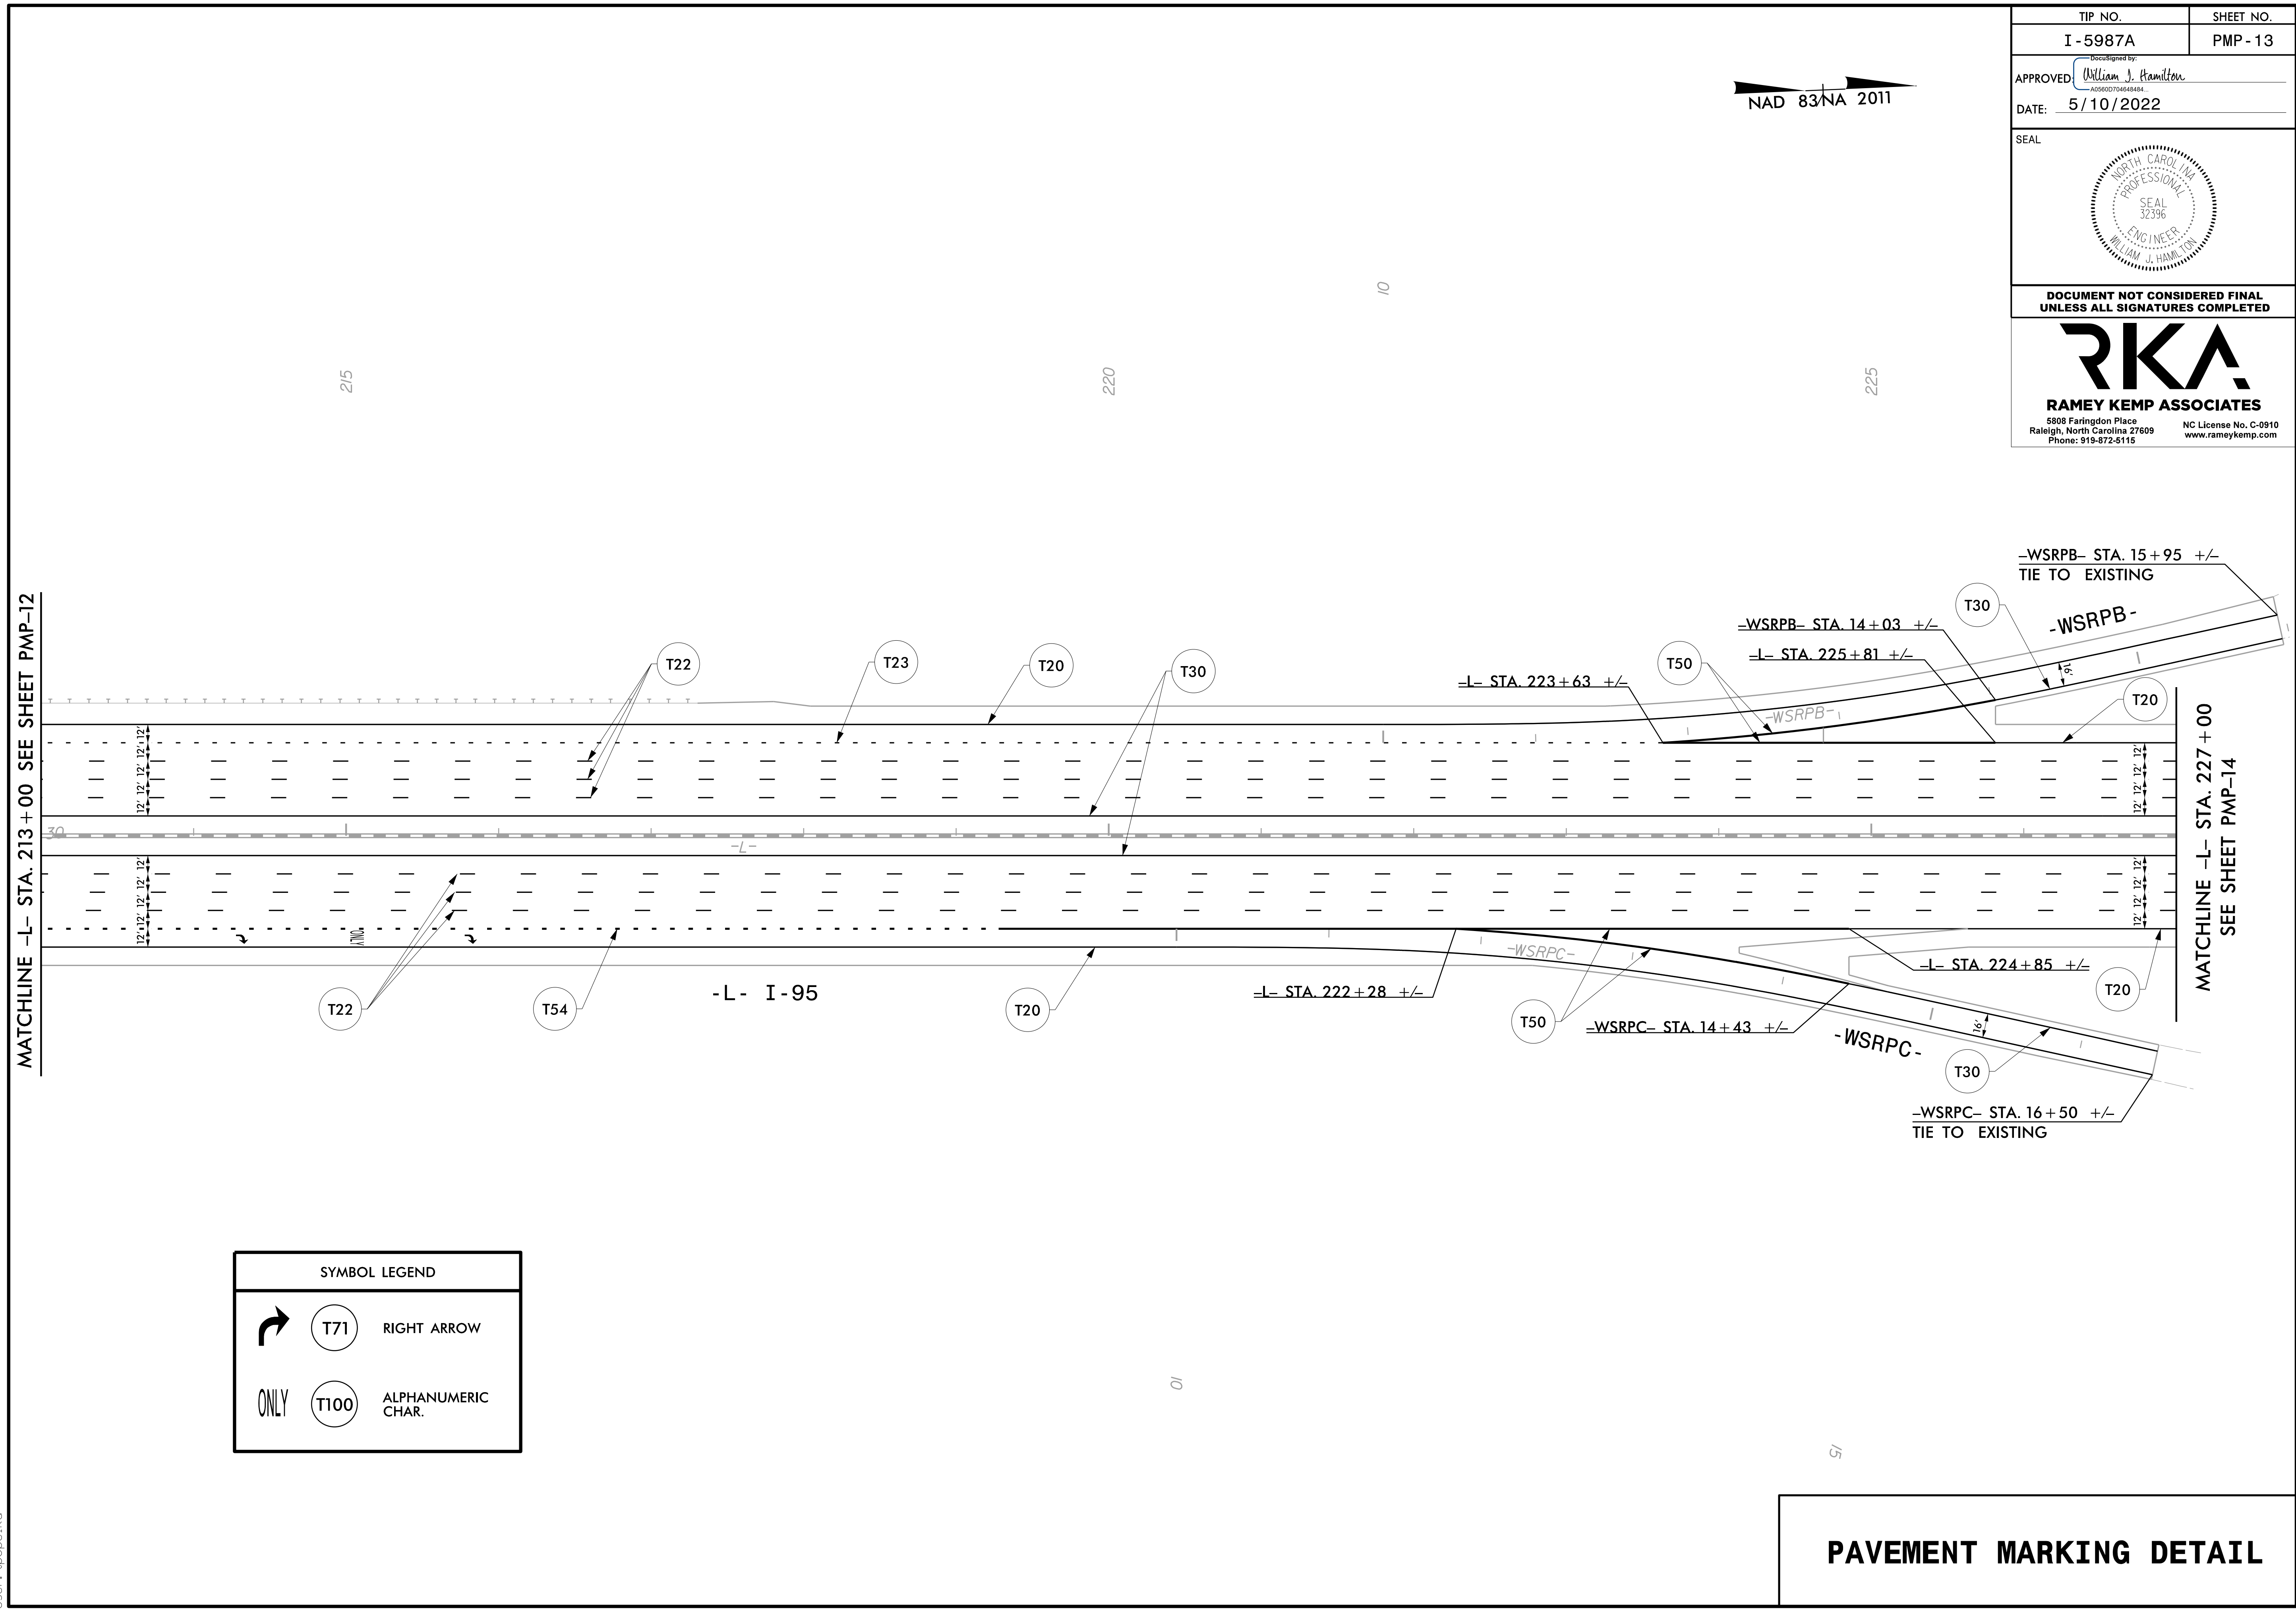
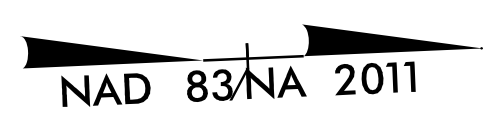
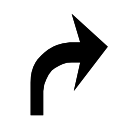



TIP NO. I - 5987A	SHEET NO. PMP - 13
Approved by: <i>William J. Hamilton</i> <small>AJ565D704648484</small>	
DATE: 5/10/2022	
SEAL 	
DOCUMENT NOT CONSIDERED FINAL UNLESS ALL SIGNATURES COMPLETED	
 RAMEY KEMP ASSOCIATES <small>5808 Faringdon Place Raleigh, North Carolina 27609 Phone: 919-872-5115</small>	



SYMBOL LEGEND	
	T71 RIGHT ARROW
	T100 ALPHANUMERIC CHAR.

PAVEMENT MARKING DETAIL

5/10/2022
 I:\15687A_PMP-13.dgn
 User: tpope\k