


TIP NO.	SHEET NO.
I - 5987A	PMP - 14
APPROVED: <i>William J. Hamilton</i> AS260070484844	
DATE: 5/10/2022	
SEAL	
DOCUMENT NOT CONSIDERED FINAL UNLESS ALL SIGNATURES COMPLETED	
RAMEY KEMP ASSOCIATES <small>5808 Faringdon Place Raleigh, North Carolina 27609 Phone: 919-872-5115</small>	

NAD 83/NA 2011

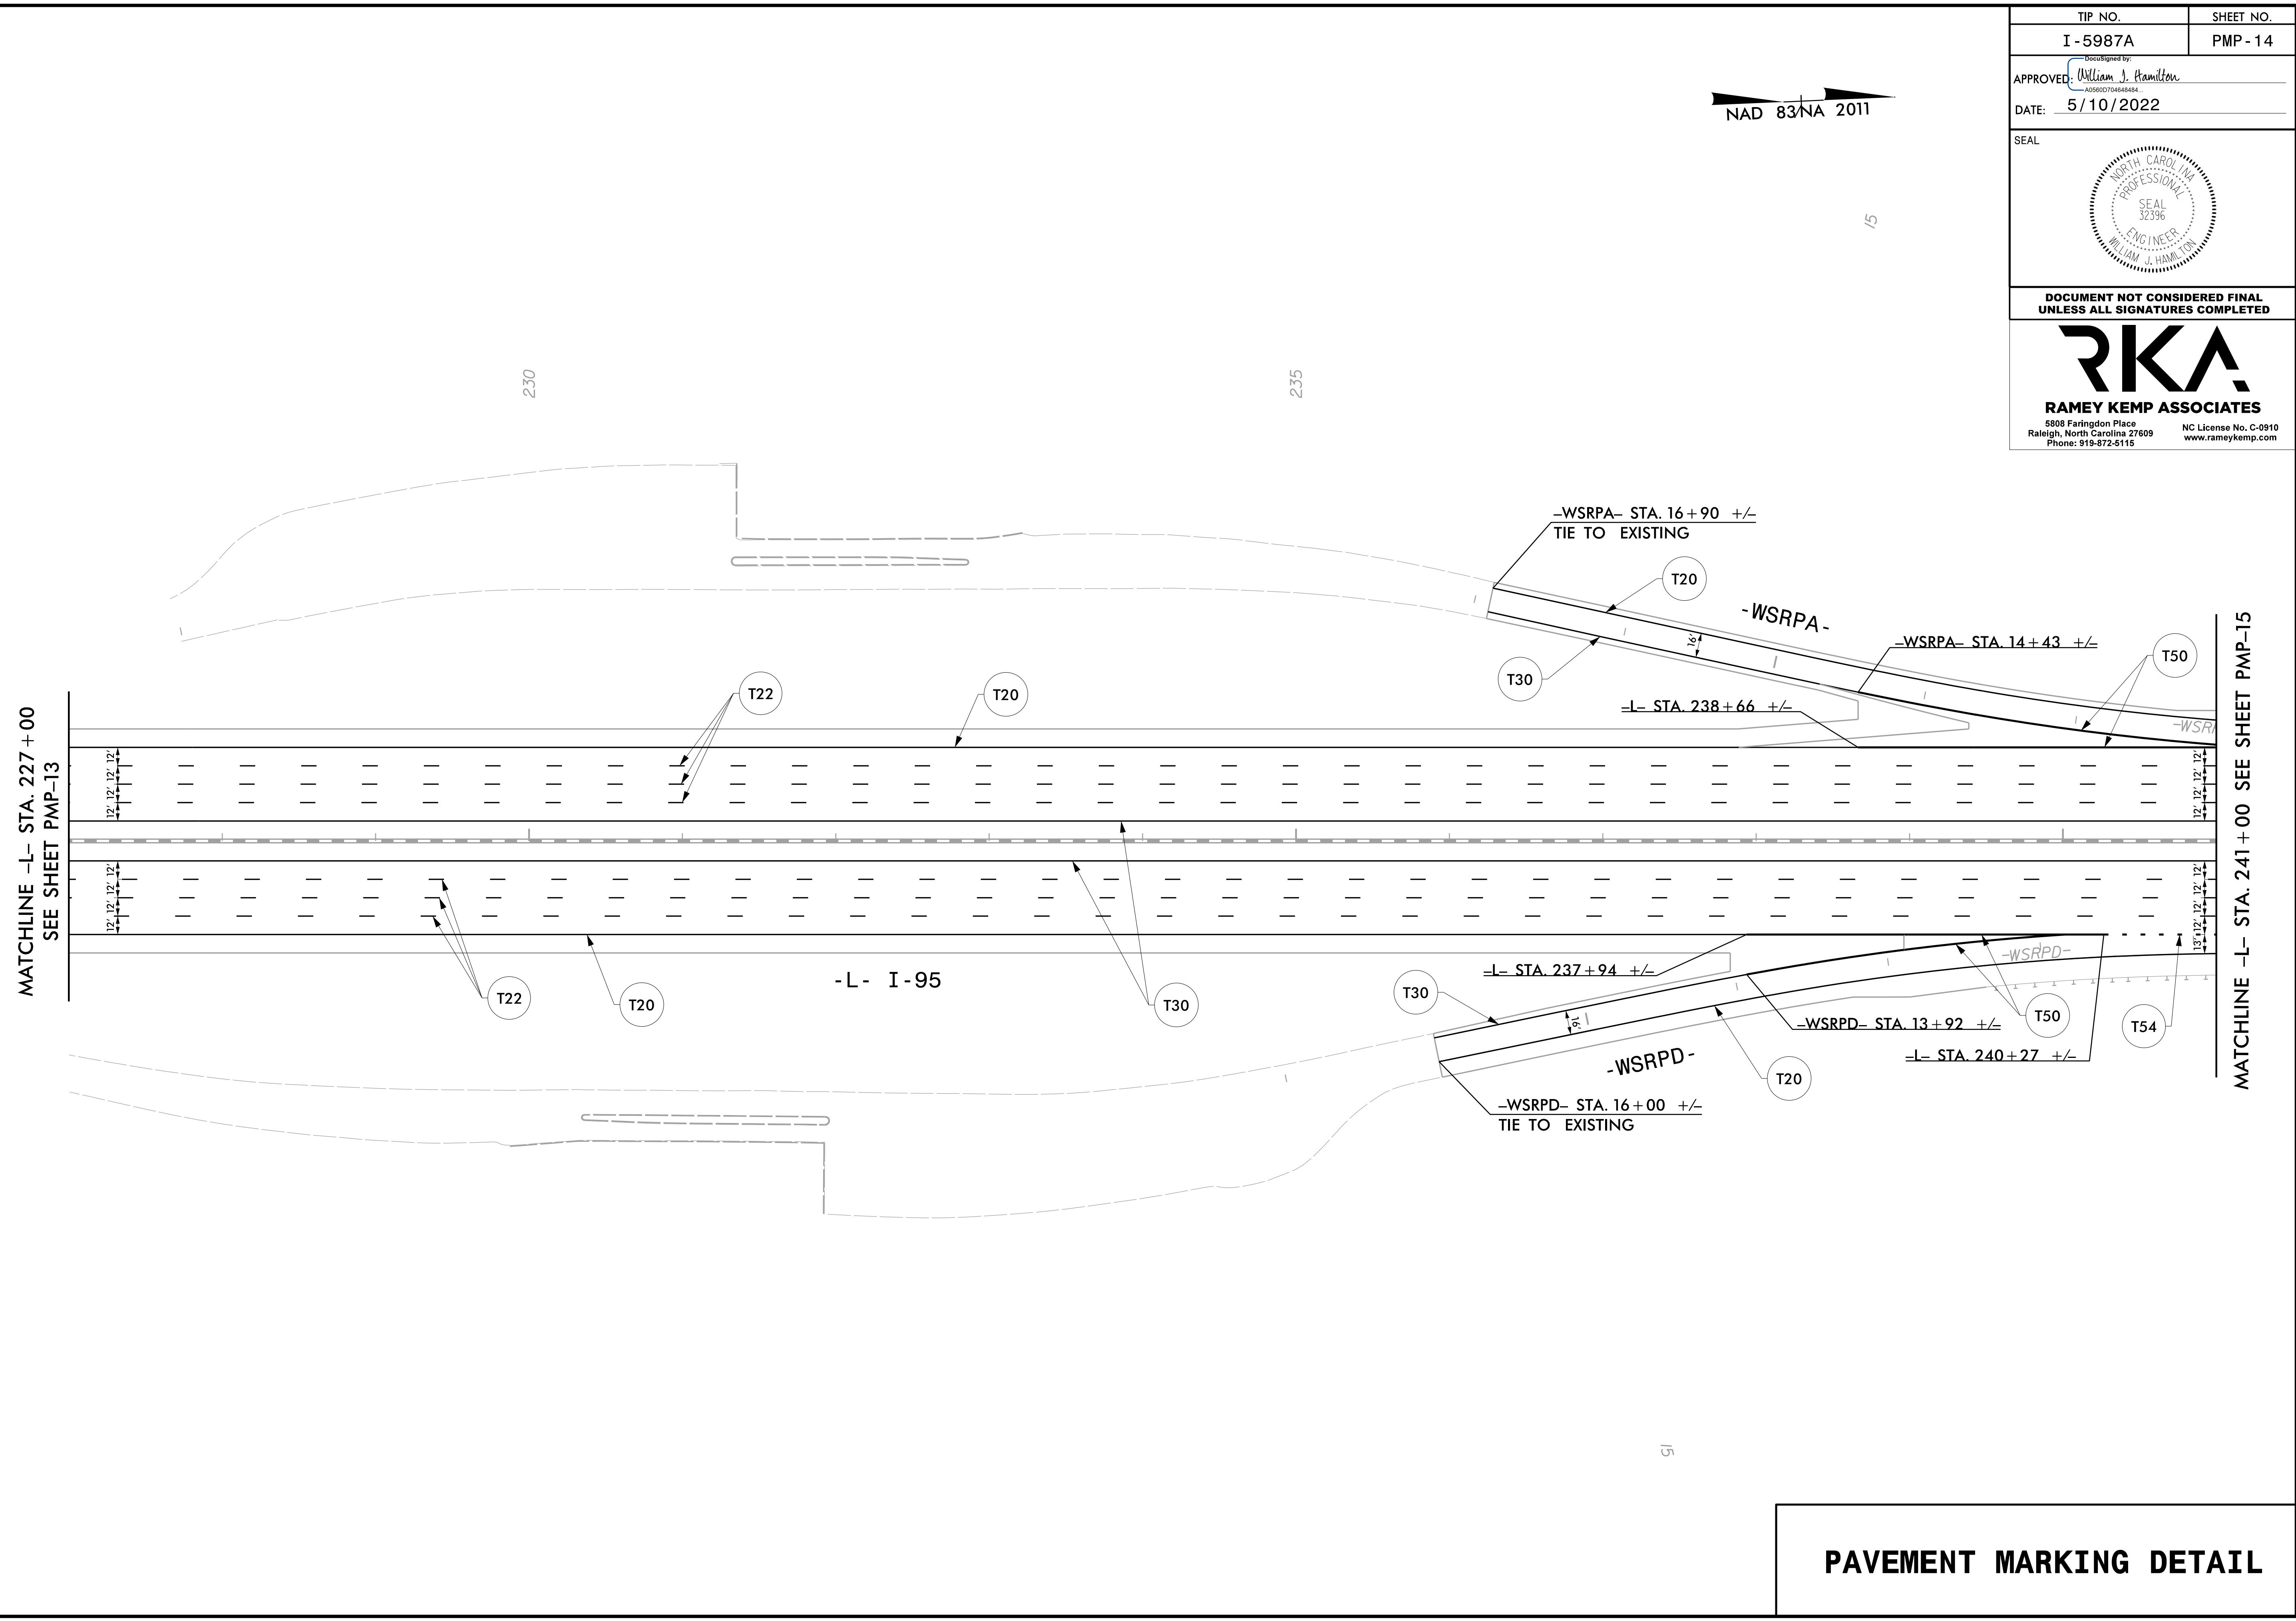

5/10/2022
I:\15687A_PMP_14.dgn
User: tpope@rka

PAVEMENT MARKING DETAIL