
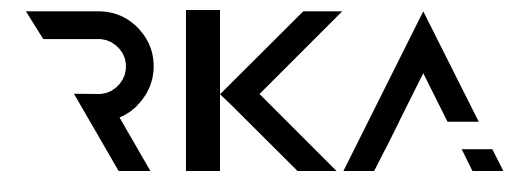
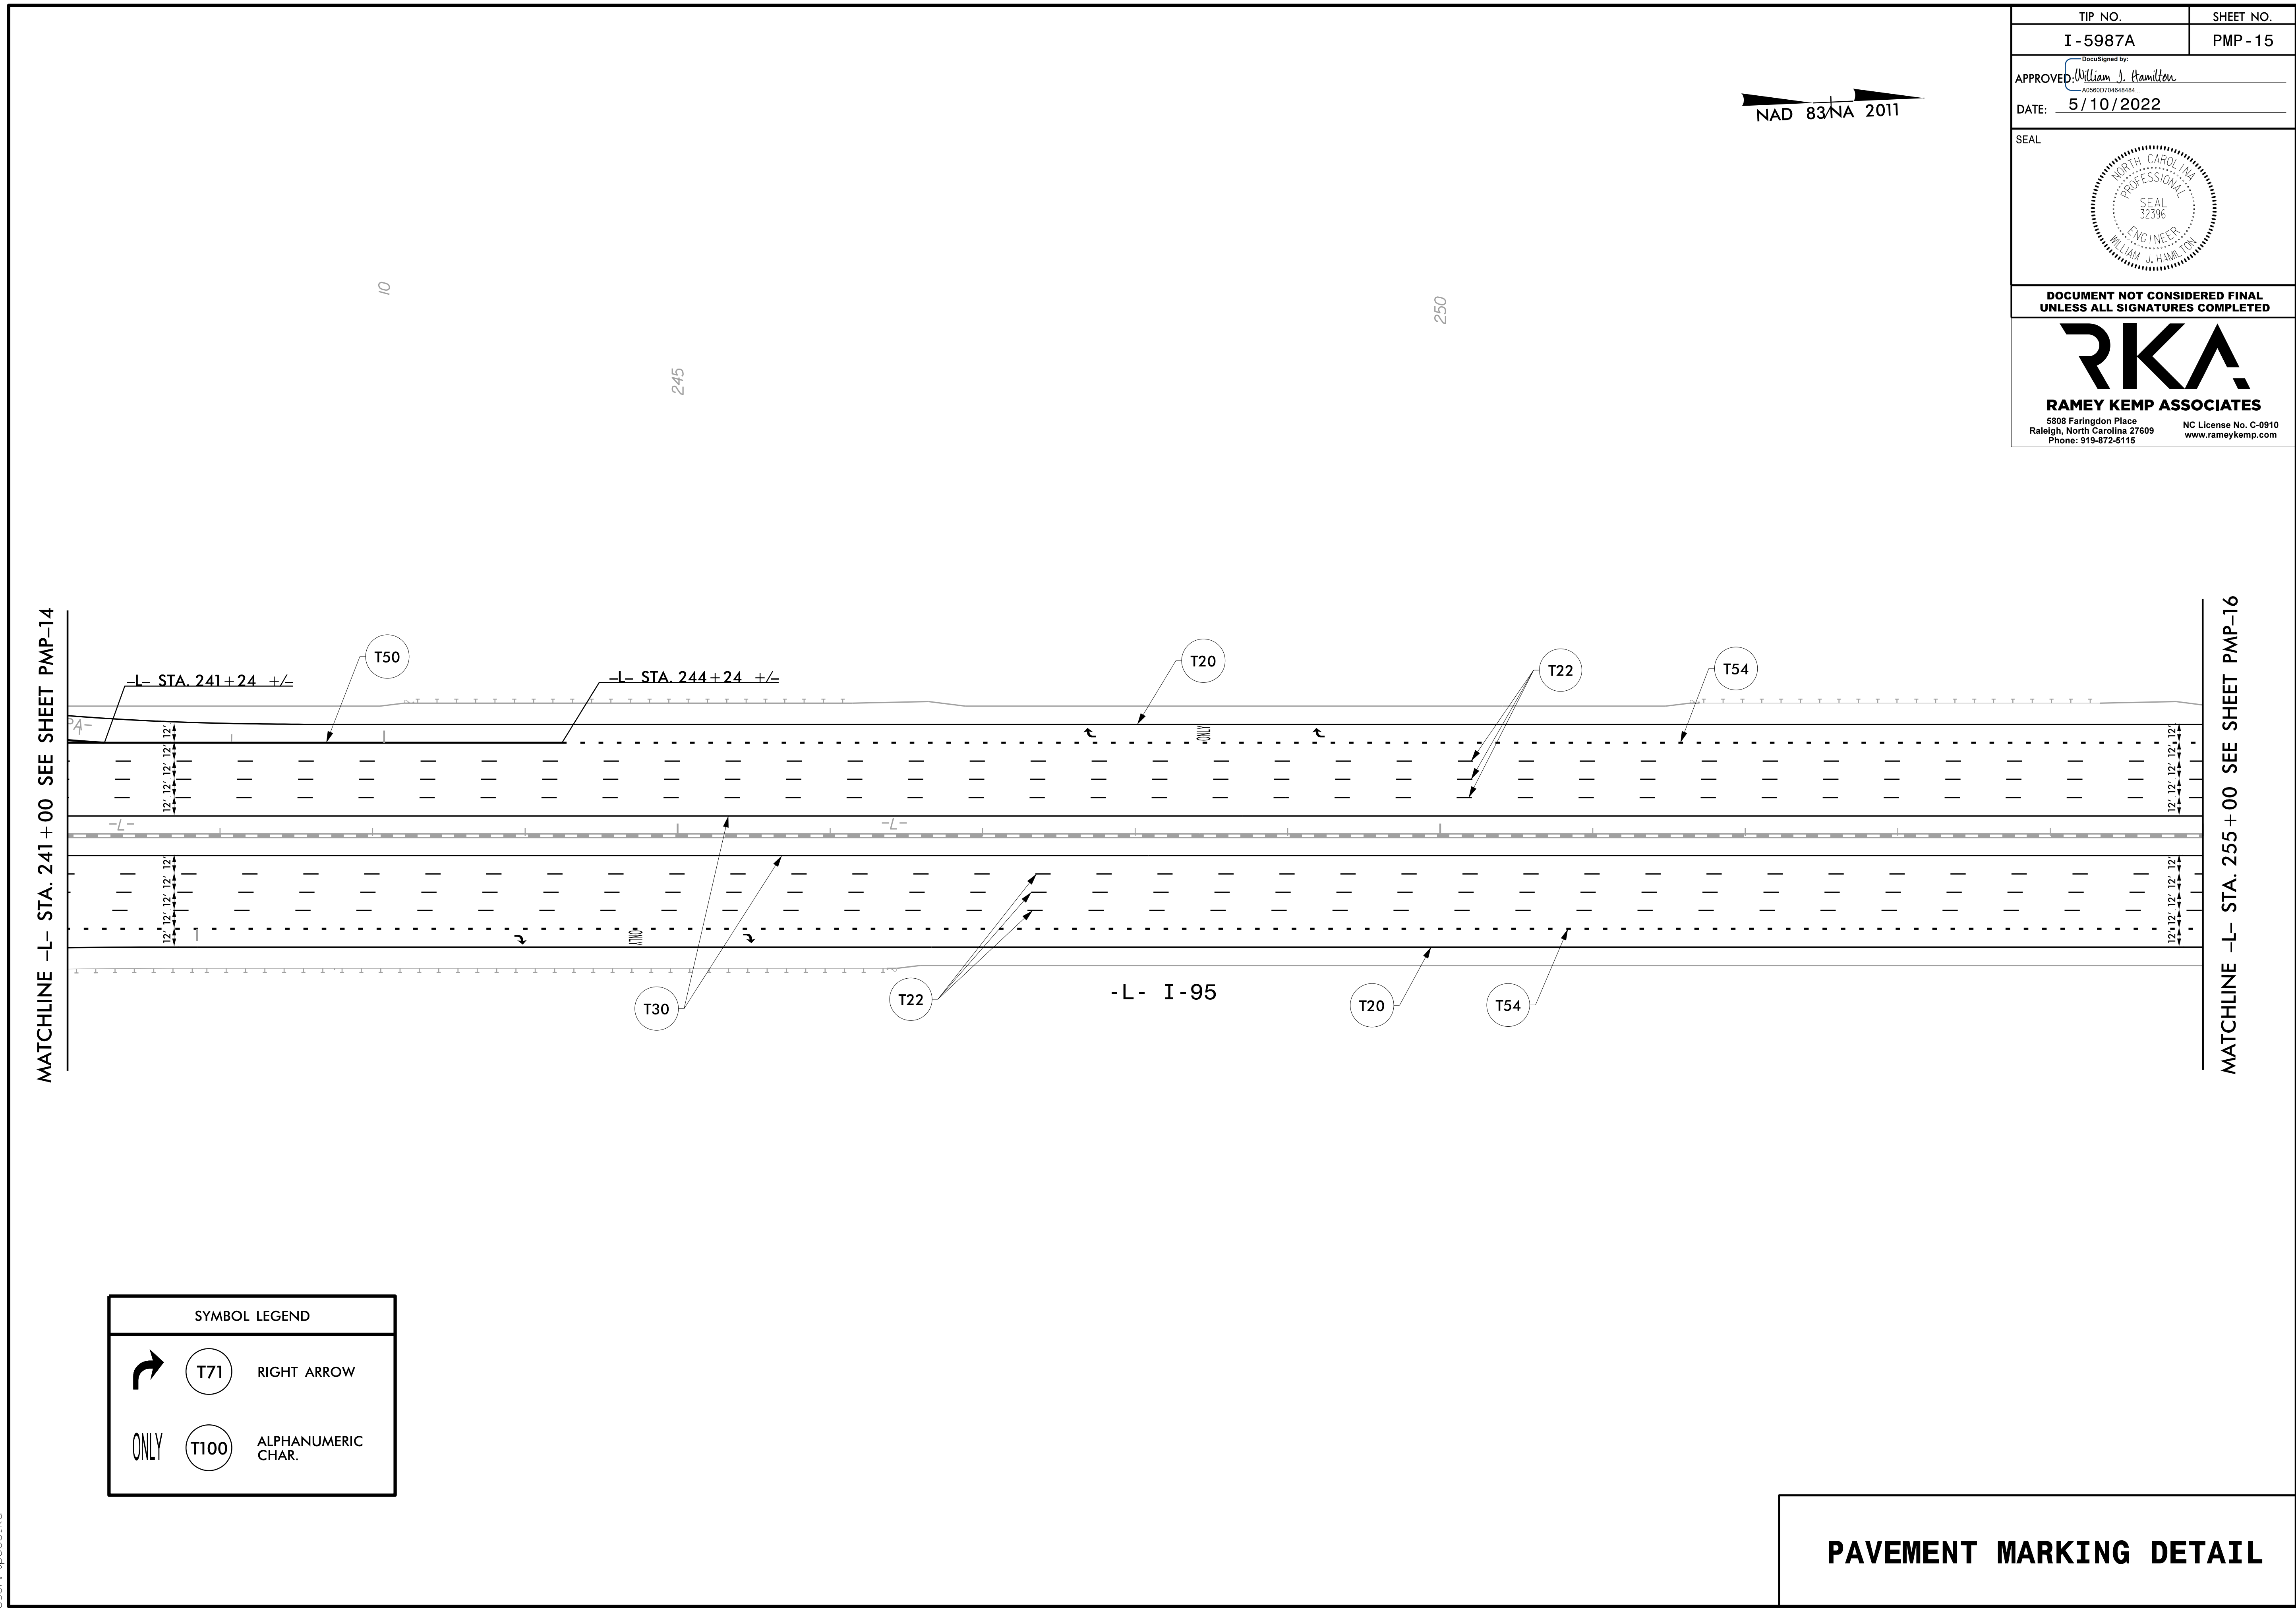
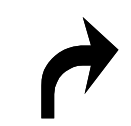



TIP NO. I - 5987A	SHEET NO. PMP - 15
DocuSigned by: APPROVED: <i>William J. Hamilton</i> <small>A15560704648484</small>	
DATE: 5/10/2022	
SEAL 	
DOCUMENT NOT CONSIDERED FINAL UNLESS ALL SIGNATURES COMPLETED	
 RAMEY KEMP ASSOCIATES <small>5808 Faringdon Place Raleigh, North Carolina 27609 Phone: 919-872-5115</small>	



MATCHLINE -L- STA. 241 + 00 SEE SHEET PMP-14

MATCHLINE -L- STA. 255 + 00 SEE SHEET PMP-16

SYMBOL LEGEND	
	T71 RIGHT ARROW
	T100 ALPHANUMERIC CHAR.

PAVEMENT MARKING DETAIL