
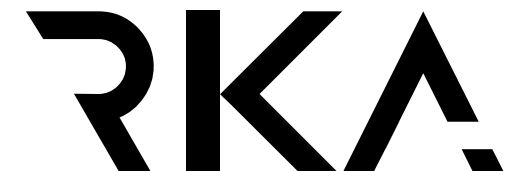
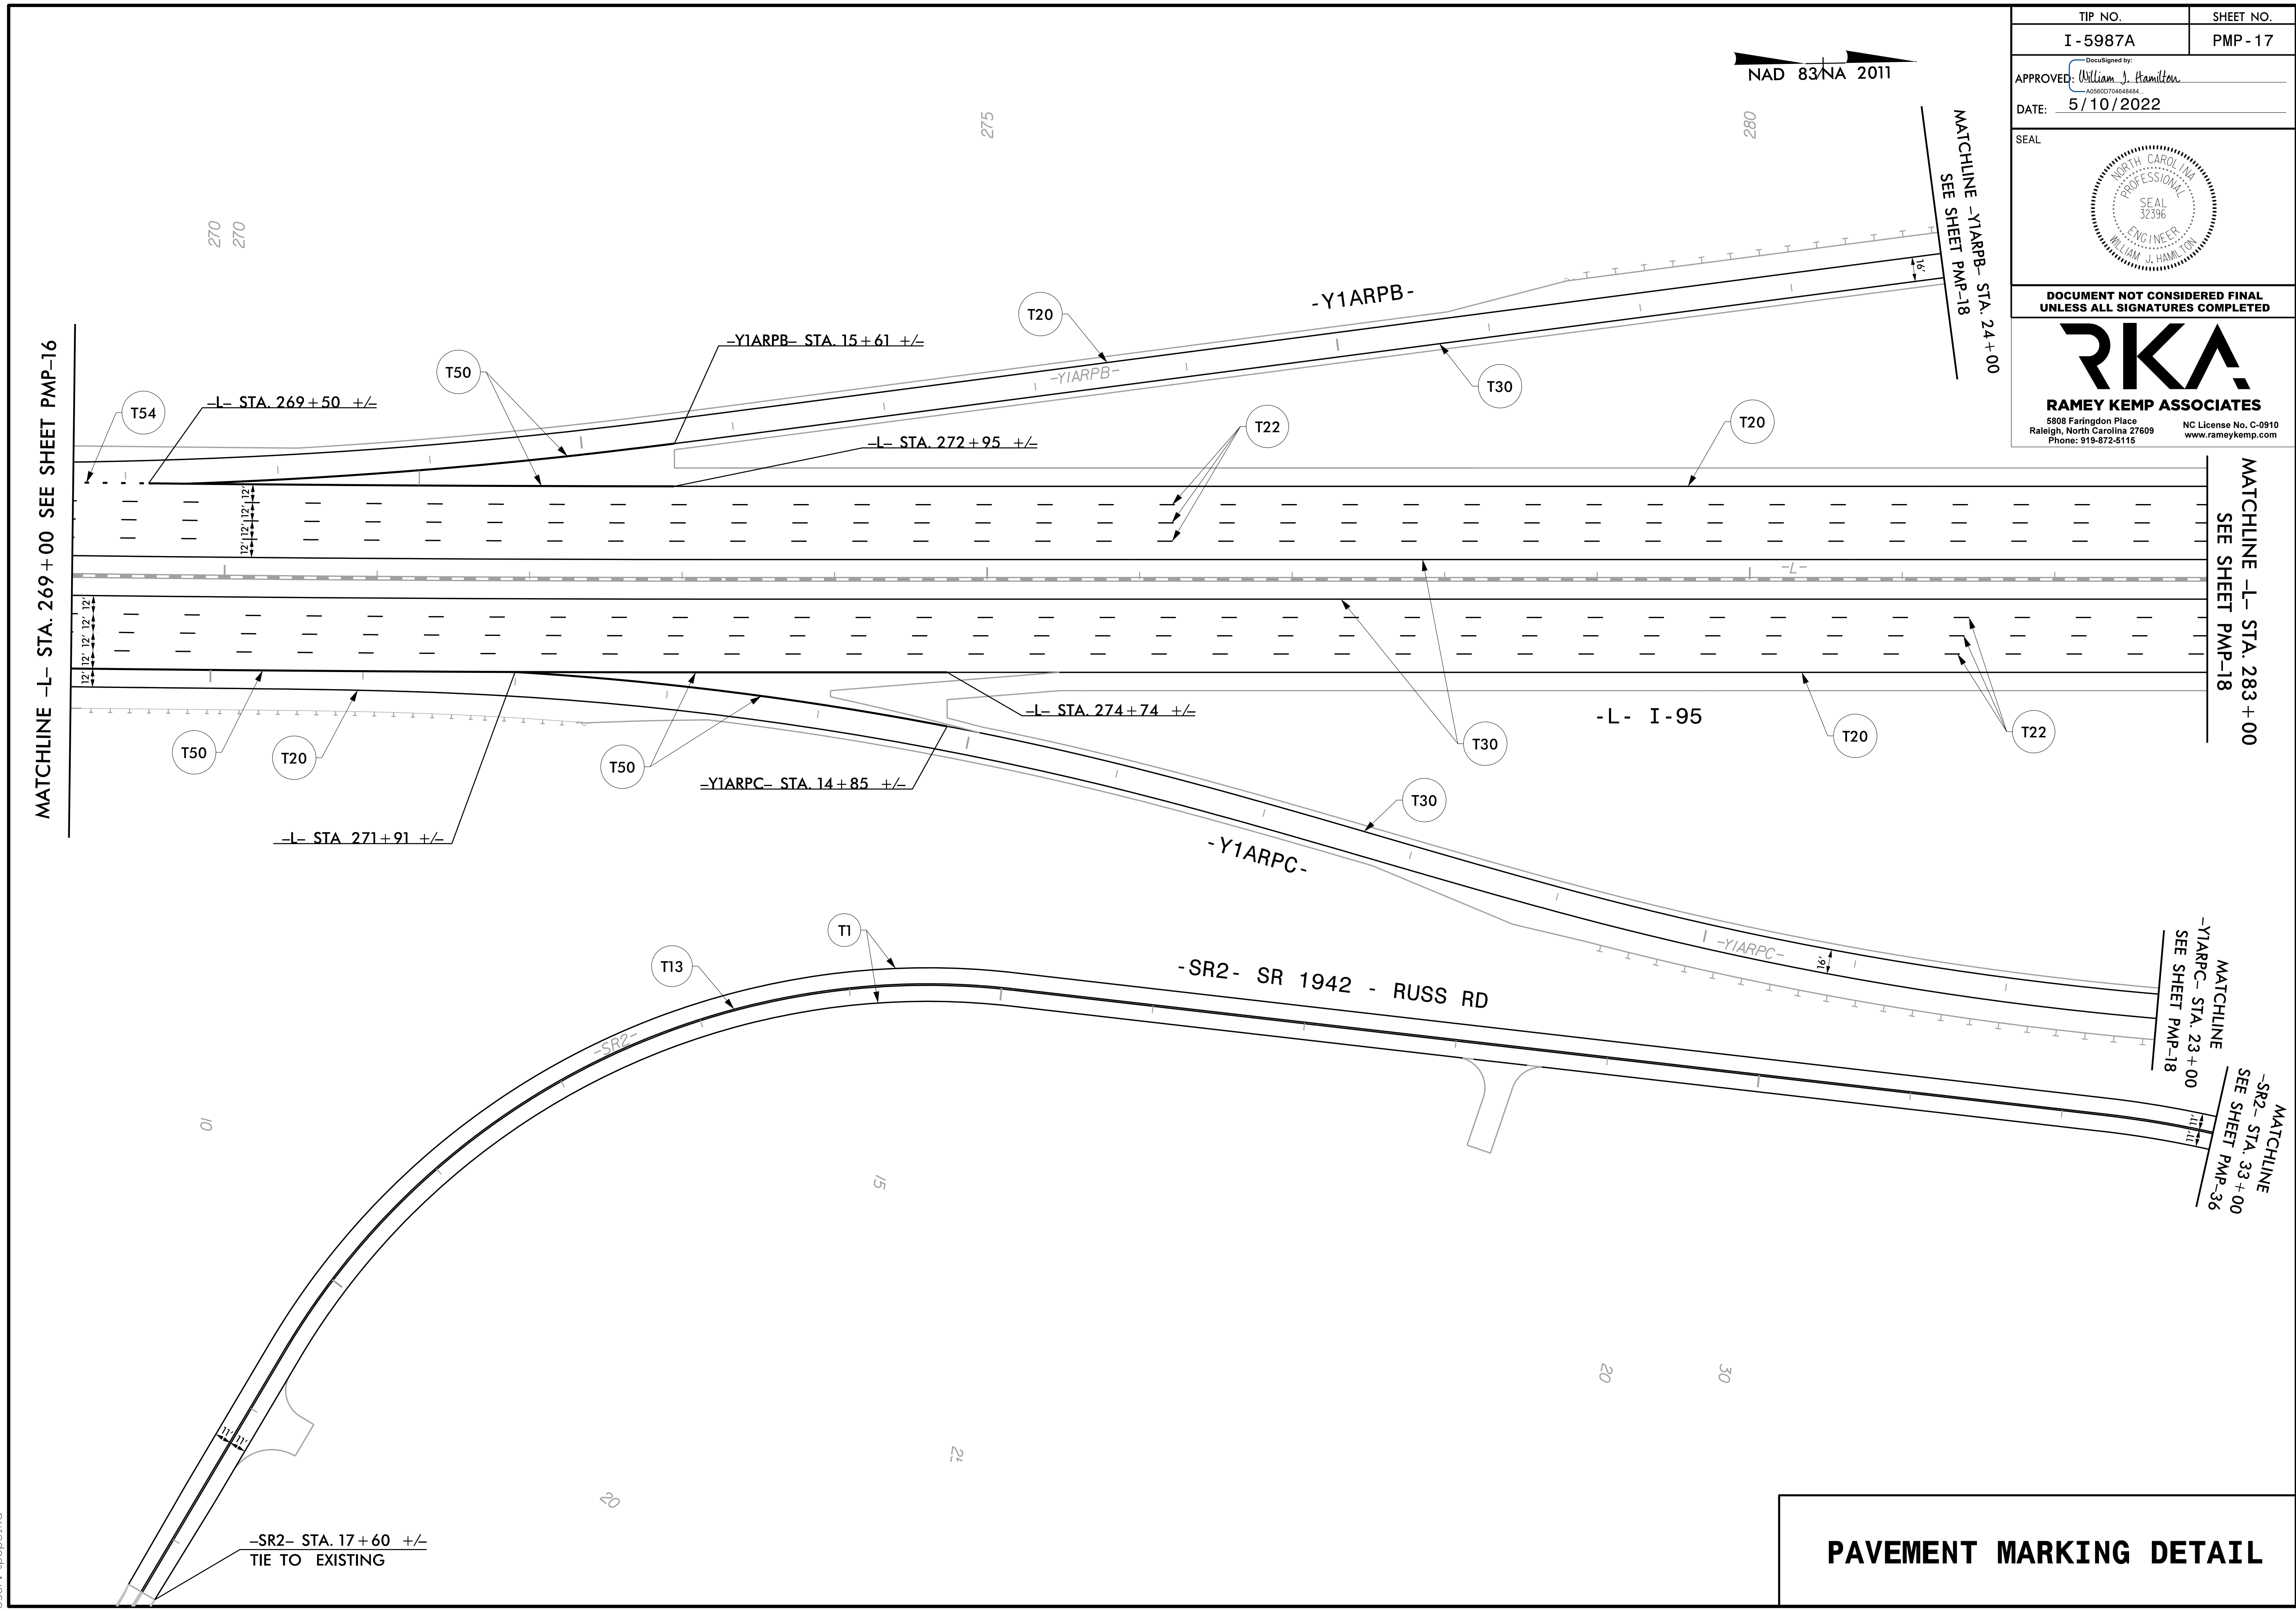


TIP NO.	SHEET NO.
I - 5987A	PMP - 17
APPROVED: <i>William J. Hamilton</i> <small>AG0600704648484</small>	
DATE: 5/10/2022	
SEAL 	
DOCUMENT NOT CONSIDERED FINAL UNLESS ALL SIGNATURES COMPLETED	
 RAMEY KEMP ASSOCIATES <small>5808 Faringdon Place Raleigh, North Carolina 27609 Phone: 919-872-5115</small>	
<small>NC License No. C-0910 www.rameykemp.com</small>	



PAVEMENT MARKING DETAIL

5/10/2022
I:\15987A_PMP-17.dgn
User: tpope@rka