
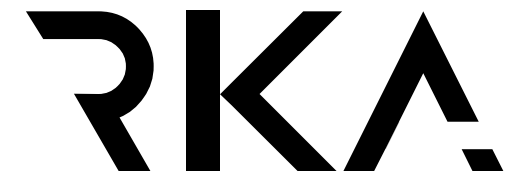


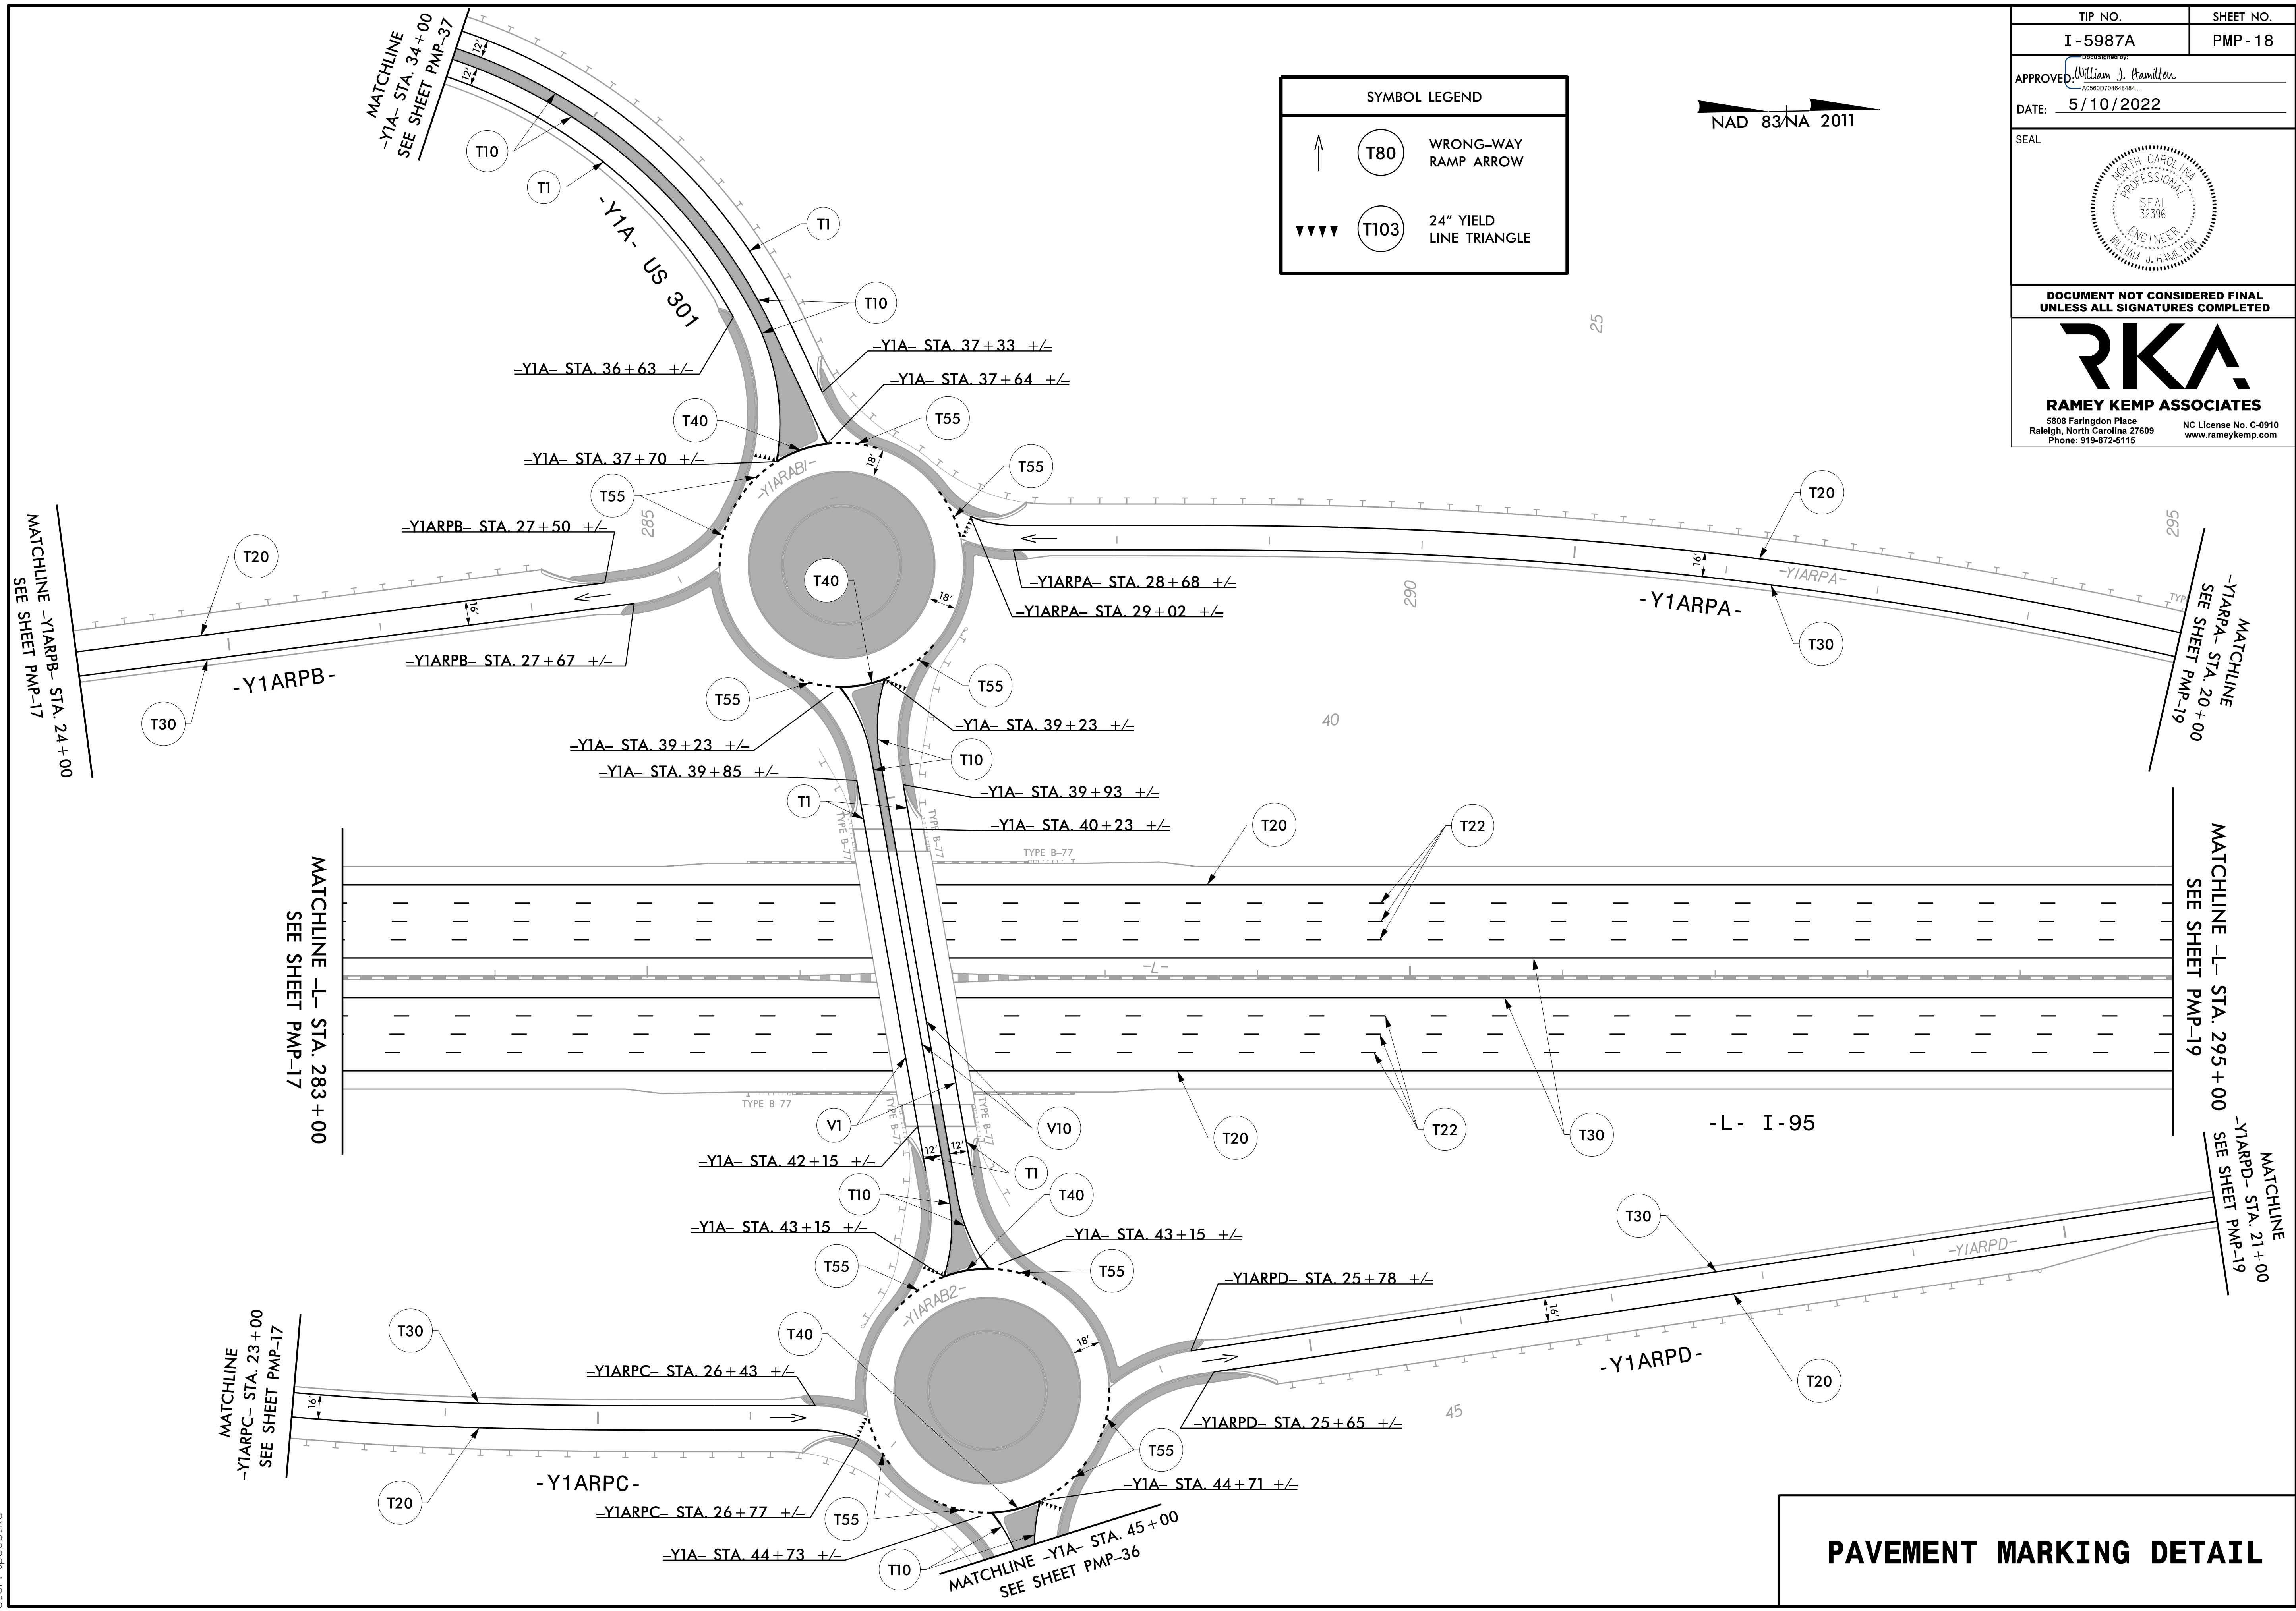


TIP NO.	SHEET NO.
I - 5987A	PMP - 18
APPROVED: <i>William J. Hamilton</i>	
DATE: 5/10/2022	
SEAL	
	
DOCUMENT NOT CONSIDERED FINAL UNLESS ALL SIGNATURES COMPLETED	
	
<b>RAMEY KEMP ASSOCIATES</b> <small>5808 Faringdon Place Raleigh, North Carolina 27609 Phone: 919-872-5115</small>	

SYMBOL LEGEND	
	T80 WRONG-WAY RAMP ARROW
	T103 24" YIELD LINE TRIANGLE



**PAVEMENT MARKING DETAIL**

5/10/2022  
 I:\15987A\_PMP\_18.dgn  
 User: tpope/lka