
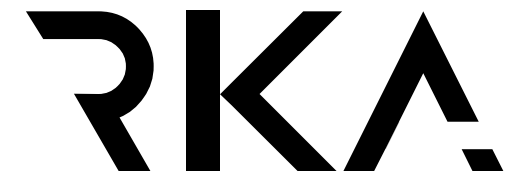
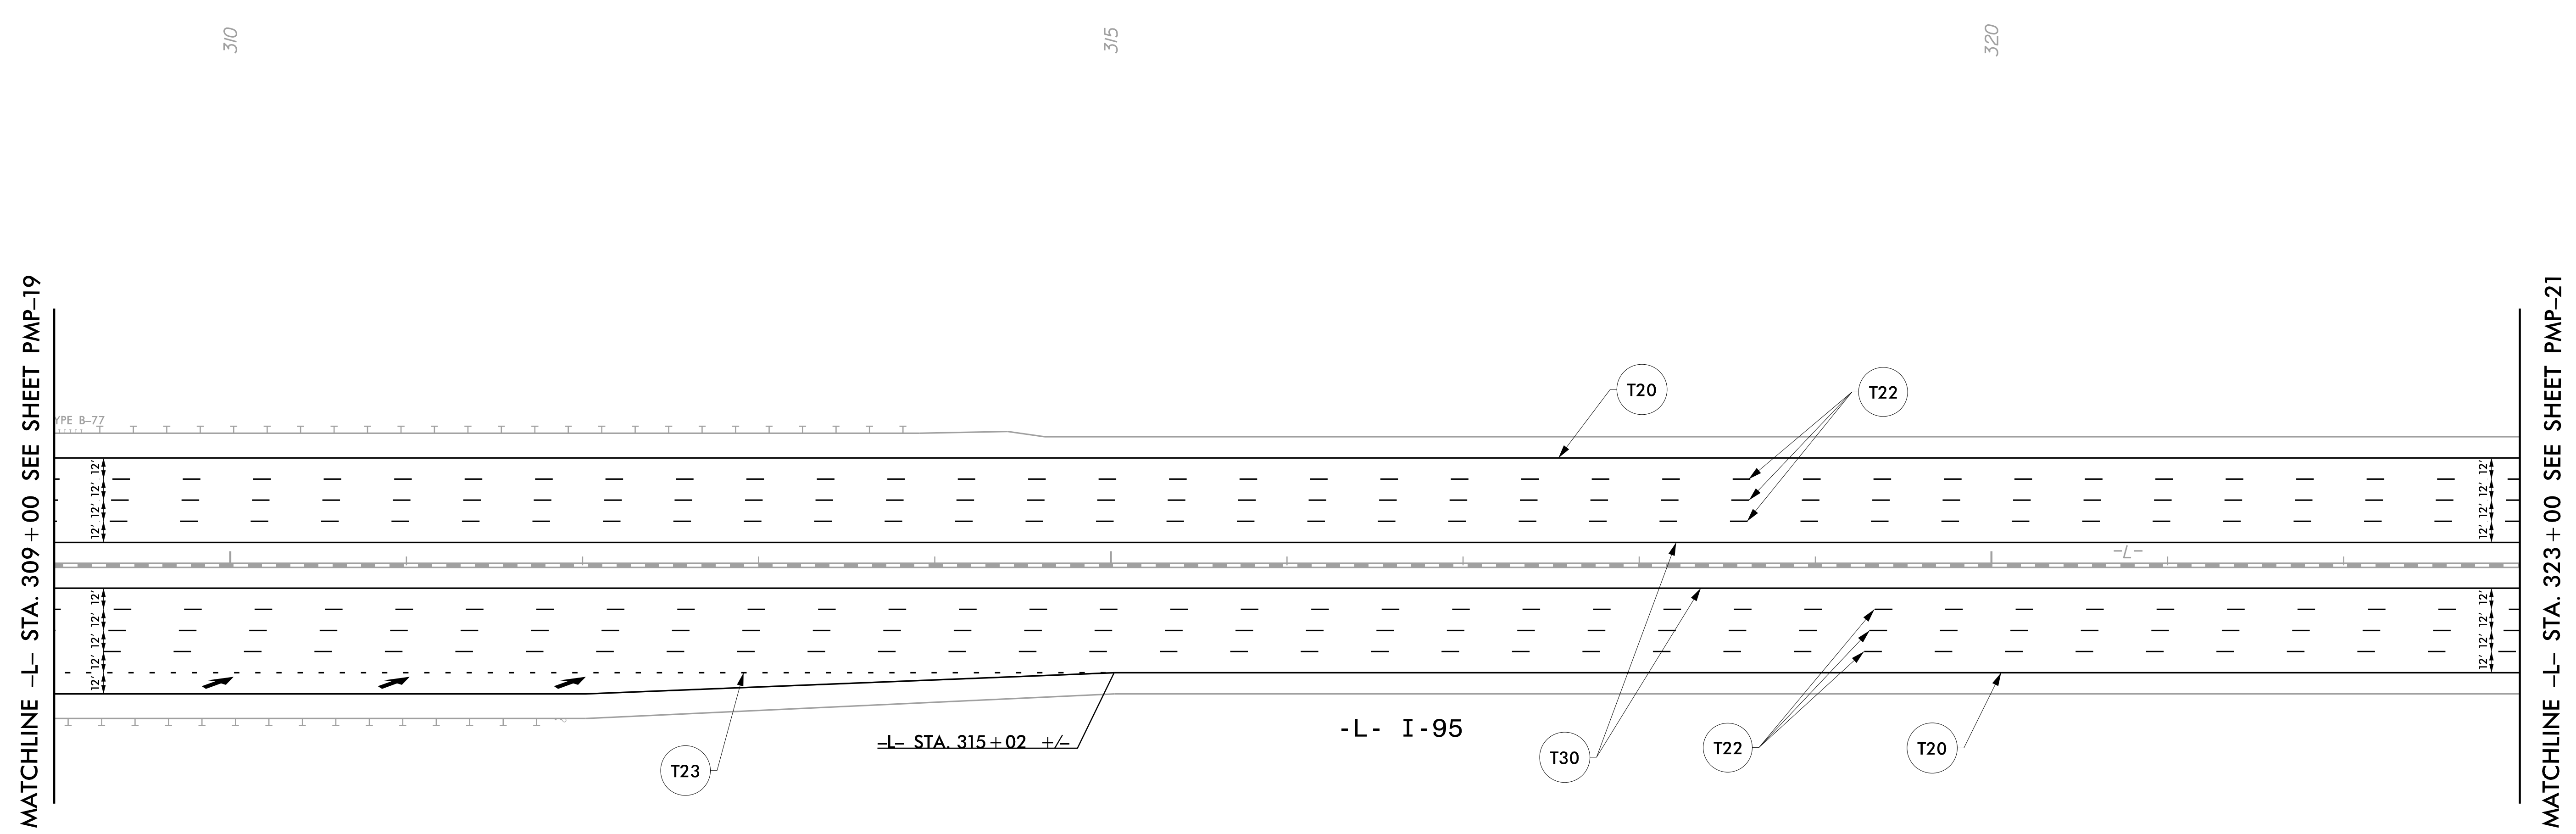
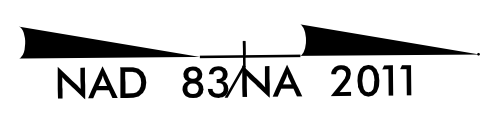



TIP NO.	SHEET NO.
I - 5987A	PMP - 20
APPROVED: <i>William J. Hamilton</i> <small>ASSETID: 04948484</small>	
DATE: 5/10/2022	
SEAL	
	
DOCUMENT NOT CONSIDERED FINAL UNLESS ALL SIGNATURES COMPLETED	
	
RAMEY KEMP ASSOCIATES <small>5808 Faringdon Place Raleigh, North Carolina 27609 Phone: 919-872-5115</small>	



SYMBOL LEGEND	
	T79 MERGE ARROW

PAVEMENT MARKING DETAIL

5/10/2022
I:\15987A_PMP_20.dgn
User: tpope@rka