
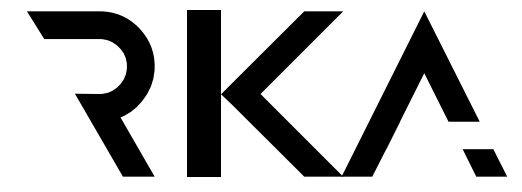



PMP-20

NAD 83/NA 2011

TIP NO.	SHEET NO.
I-5987A	PMP-21
APPROVED: <i>William J. Hamilton</i> AG 00070464844	
DATE: 5/10/2022	
SEAL	
	
DOCUMENT NOT CONSIDERED FINAL UNLESS ALL SIGNATURES COMPLETED	
	
RAMEY KEMP ASSOCIATES <small>5808 Faringdon Place Raleigh, North Carolina 27609 Phone: 919-872-5115</small>	

MATCHLINE -L- STA. 323 + 00 SEE SHEET PMP-20

MATCHLINE -L- STA. 337 + 00 SEE SHEET PMP-22

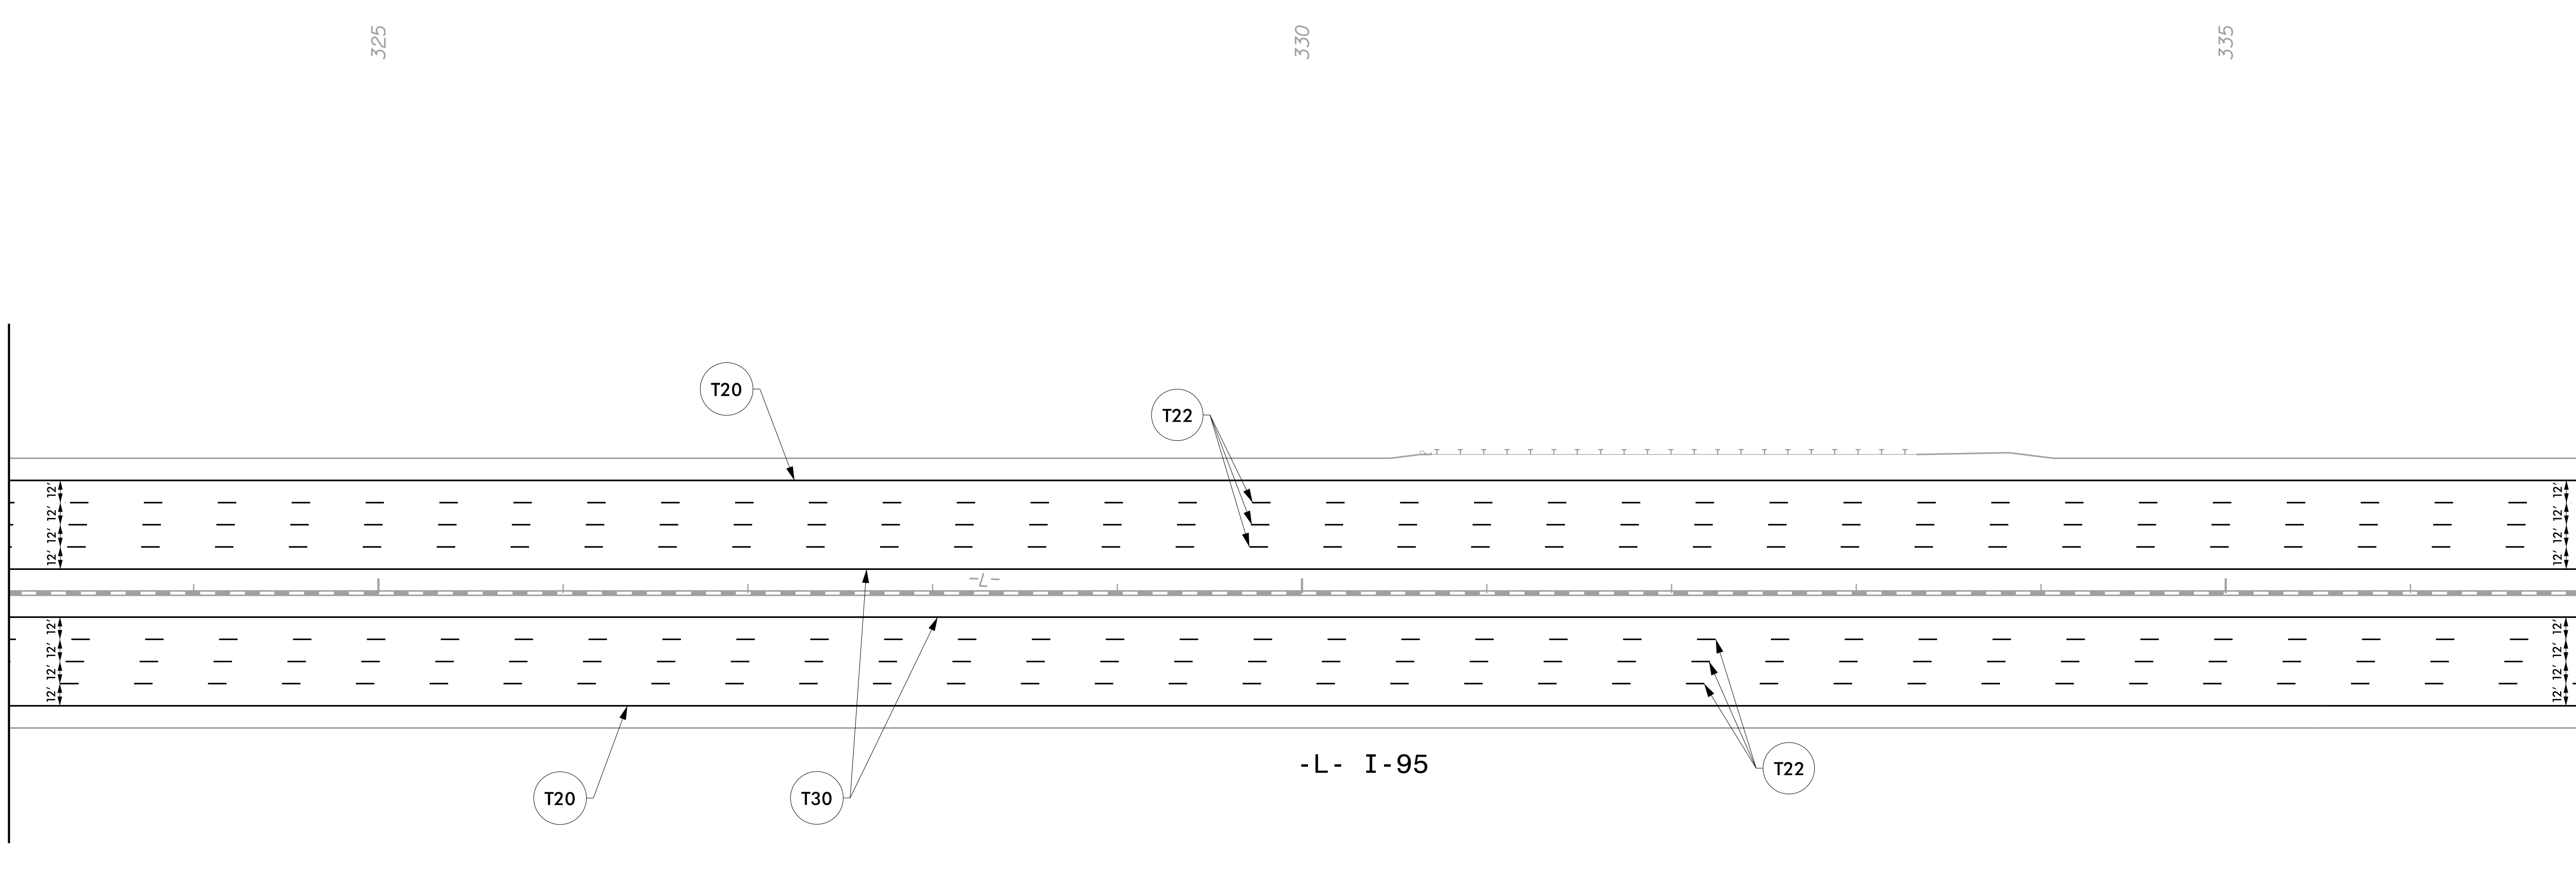

5/10/2022
I:\15687A_PMP-21.dgn
User: tpope@rka

PAVEMENT MARKING DETAIL