
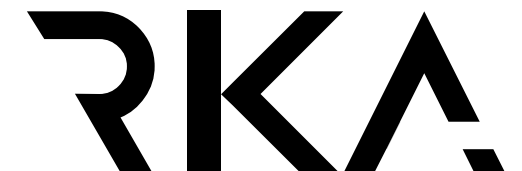
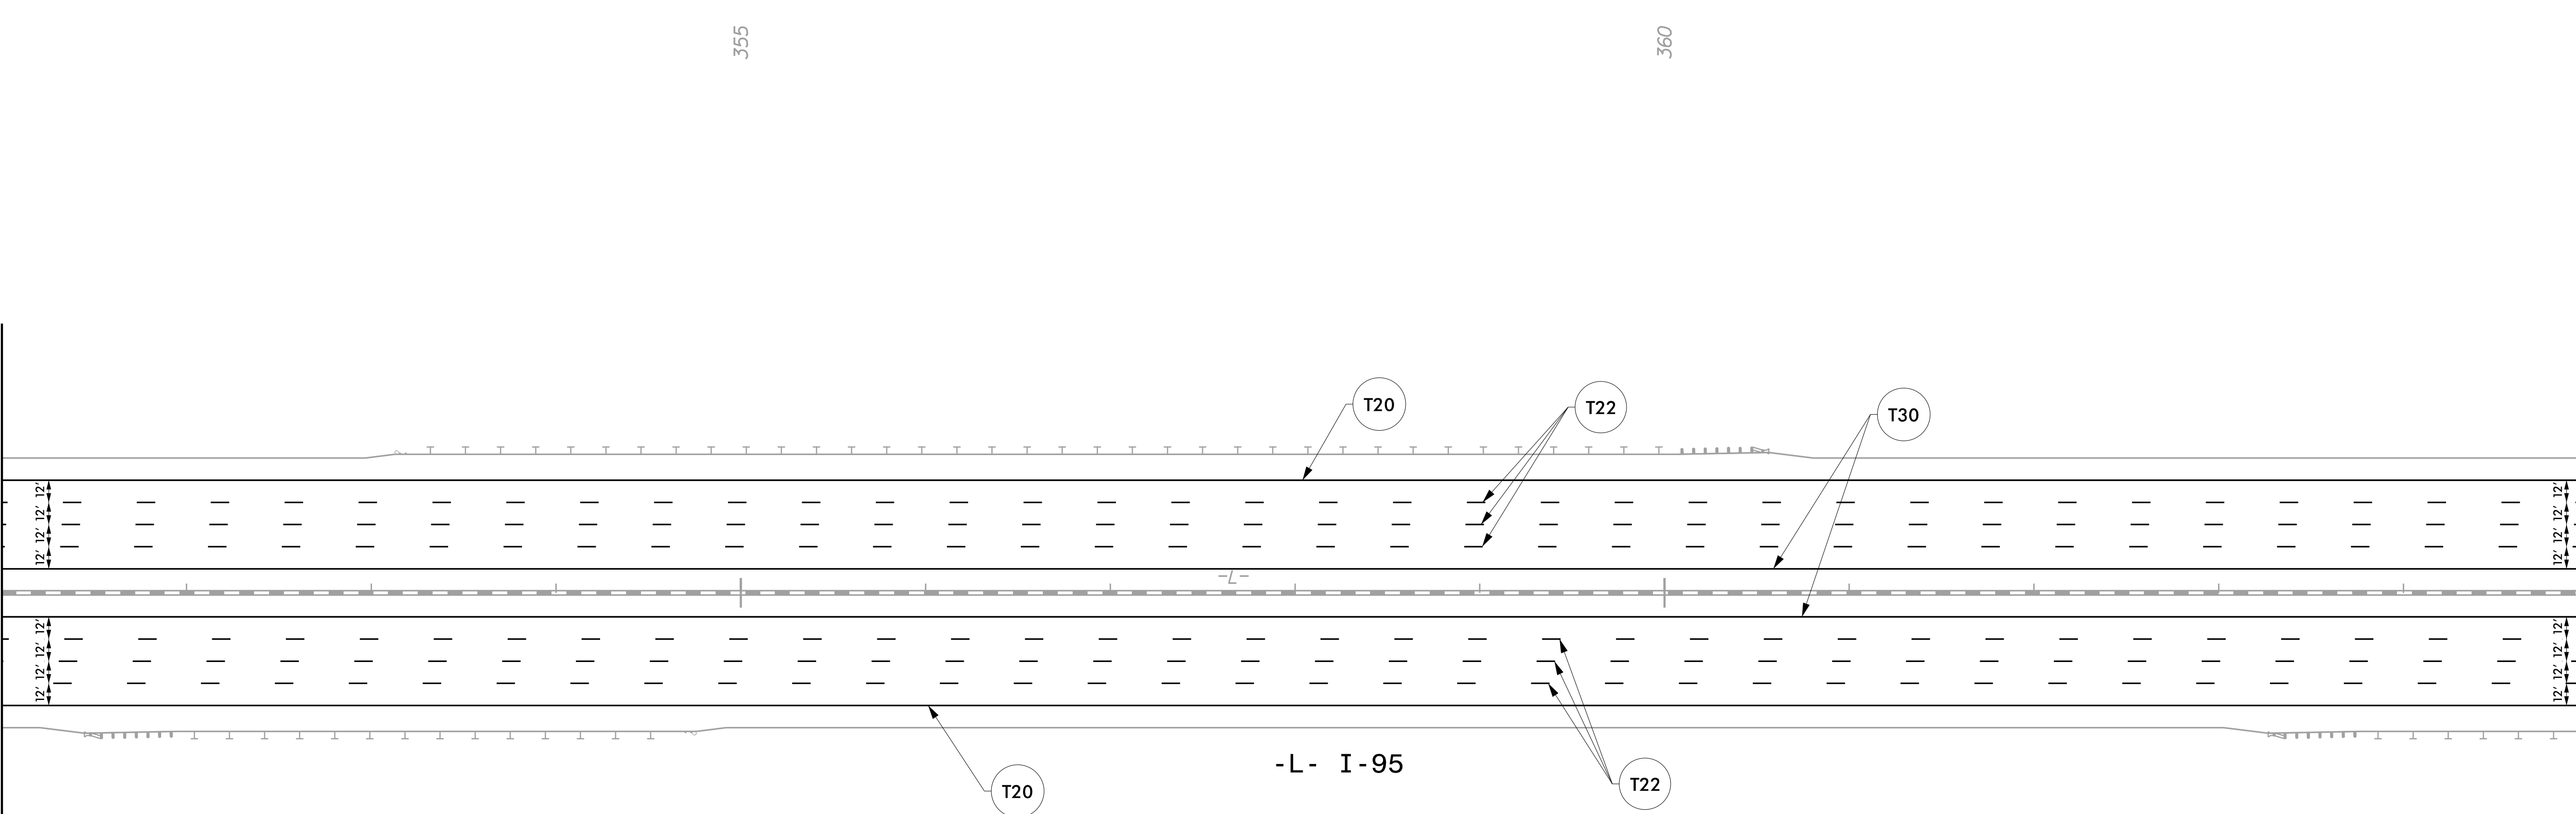


TIP NO.	SHEET NO.
I - 5987A	PMP - 23
APPROVED: <i>William J. Hamilton</i> <small>DESIGNED BY: WJH/00007144848484</small>	
DATE: 5/10/2022	
SEAL	
	
<b>DOCUMENT NOT CONSIDERED FINAL UNLESS ALL SIGNATURES COMPLETED</b>	
	
<b>RAMEY KEMP ASSOCIATES</b> <small>5808 Faringdon Place Raleigh, North Carolina 27609 Phone: 919-872-5115</small>	
<small>NC License No. C-0910 www.rameykemp.com</small>	

NAD 83/NA 2011

MATCHLINE -L- STA. 351 + 00 SEE SHEET PMP-22

MATCHLINE -L- STA. 365 + 00 SEE SHEET PMP-24



5/10/2022  
I:\15987A\_PMP-23.dgn  
User: tpope@rka

**PAVEMENT MARKING DETAIL**