
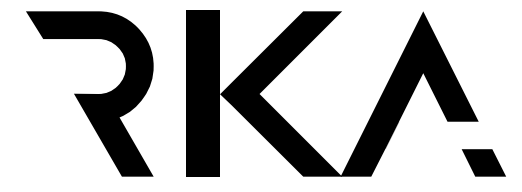
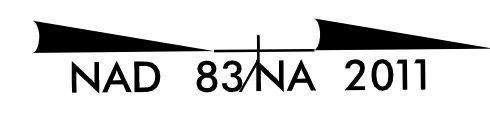
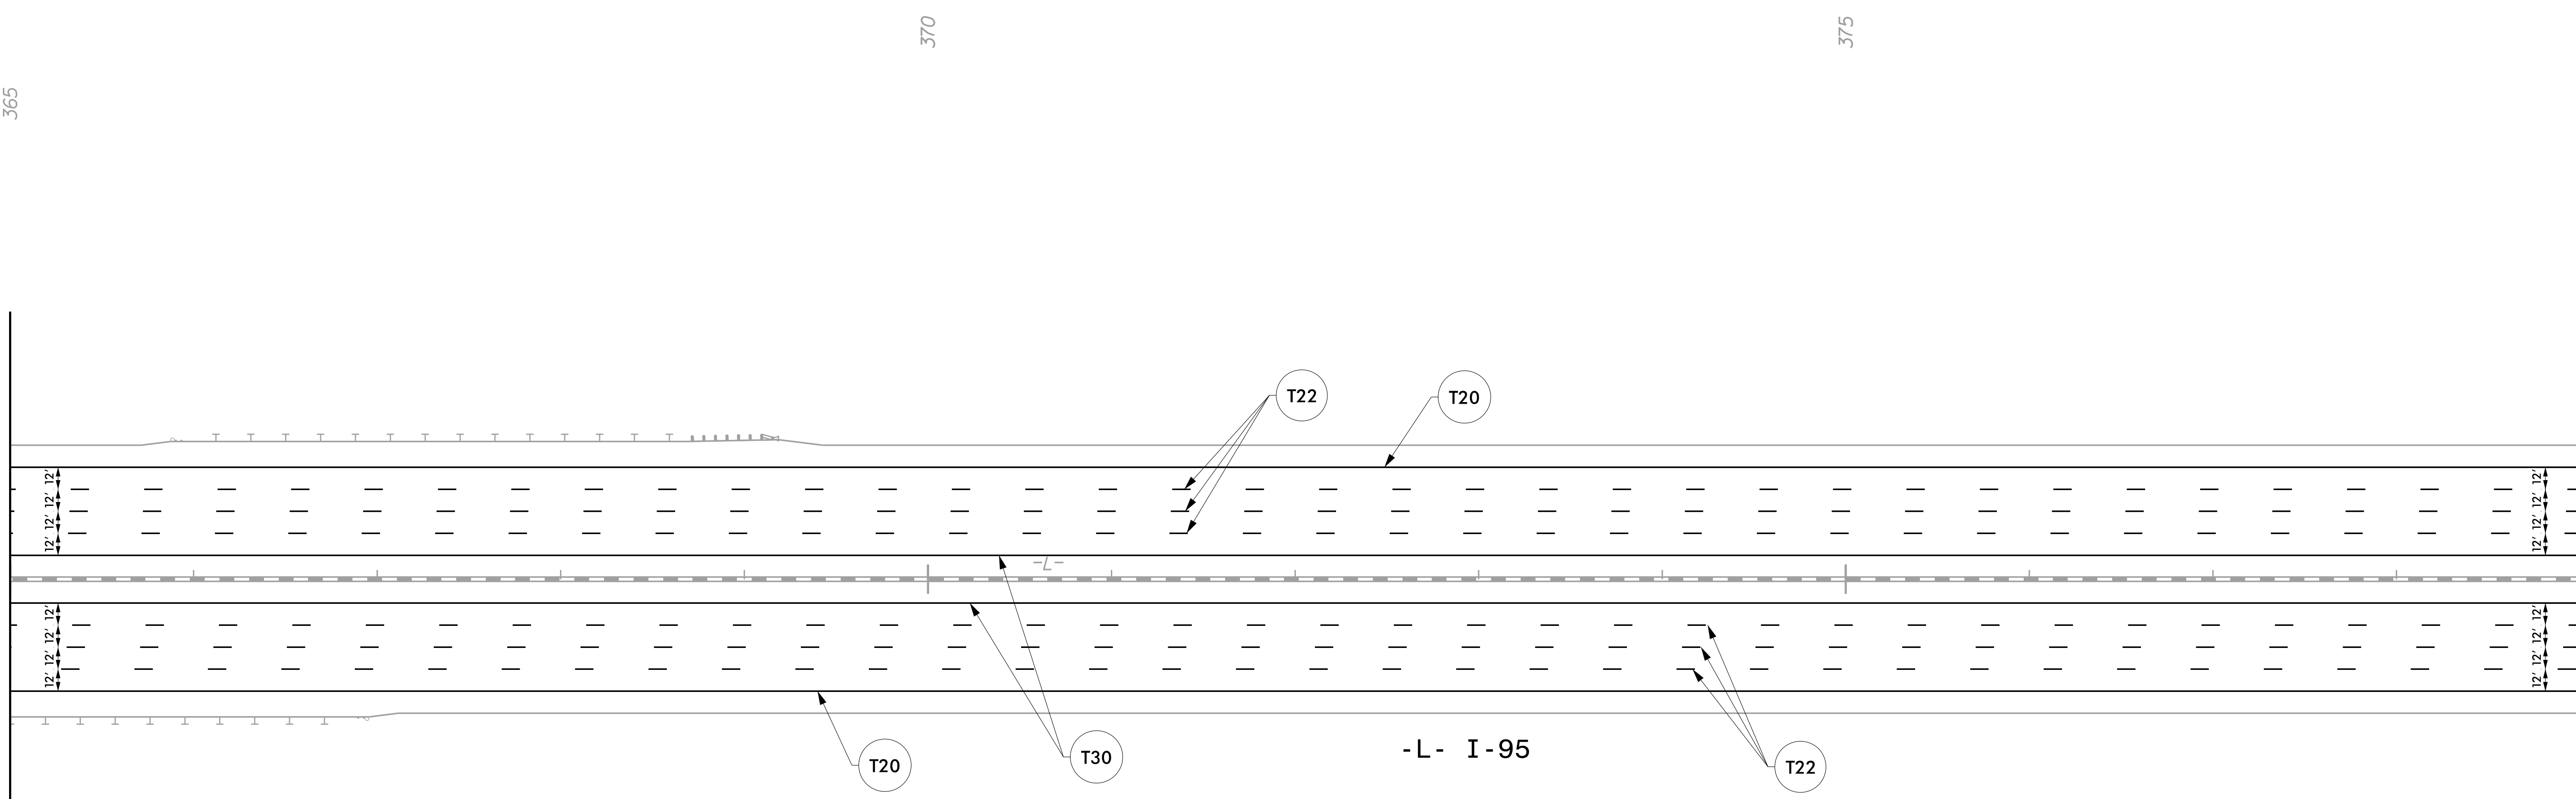


TIP NO.	SHEET NO.
I - 5987A	PMP - 24
APPROVED: <i>William J. Hamilton</i>	
DATE: 5/10/2022	
SEAL	
	
DOCUMENT NOT CONSIDERED FINAL UNLESS ALL SIGNATURES COMPLETED	
	
RAMEY KEMP ASSOCIATES <small>5808 Faringdon Place Raleigh, North Carolina 27609 Phone: 919-872-5115</small>	



MATCHLINE -L- STA. 365 + 00 SEE SHEET PMP-23

MATCHLINE -L- STA. 379 + 00 SEE SHEET PMP-25



5/10/2022
I:\15987A_PMP-24.dgn
User: tpope@rka

PAVEMENT MARKING DETAIL