
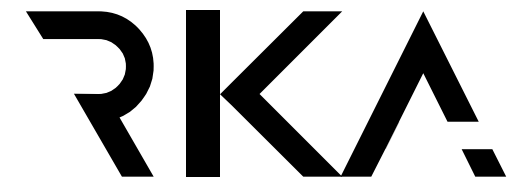
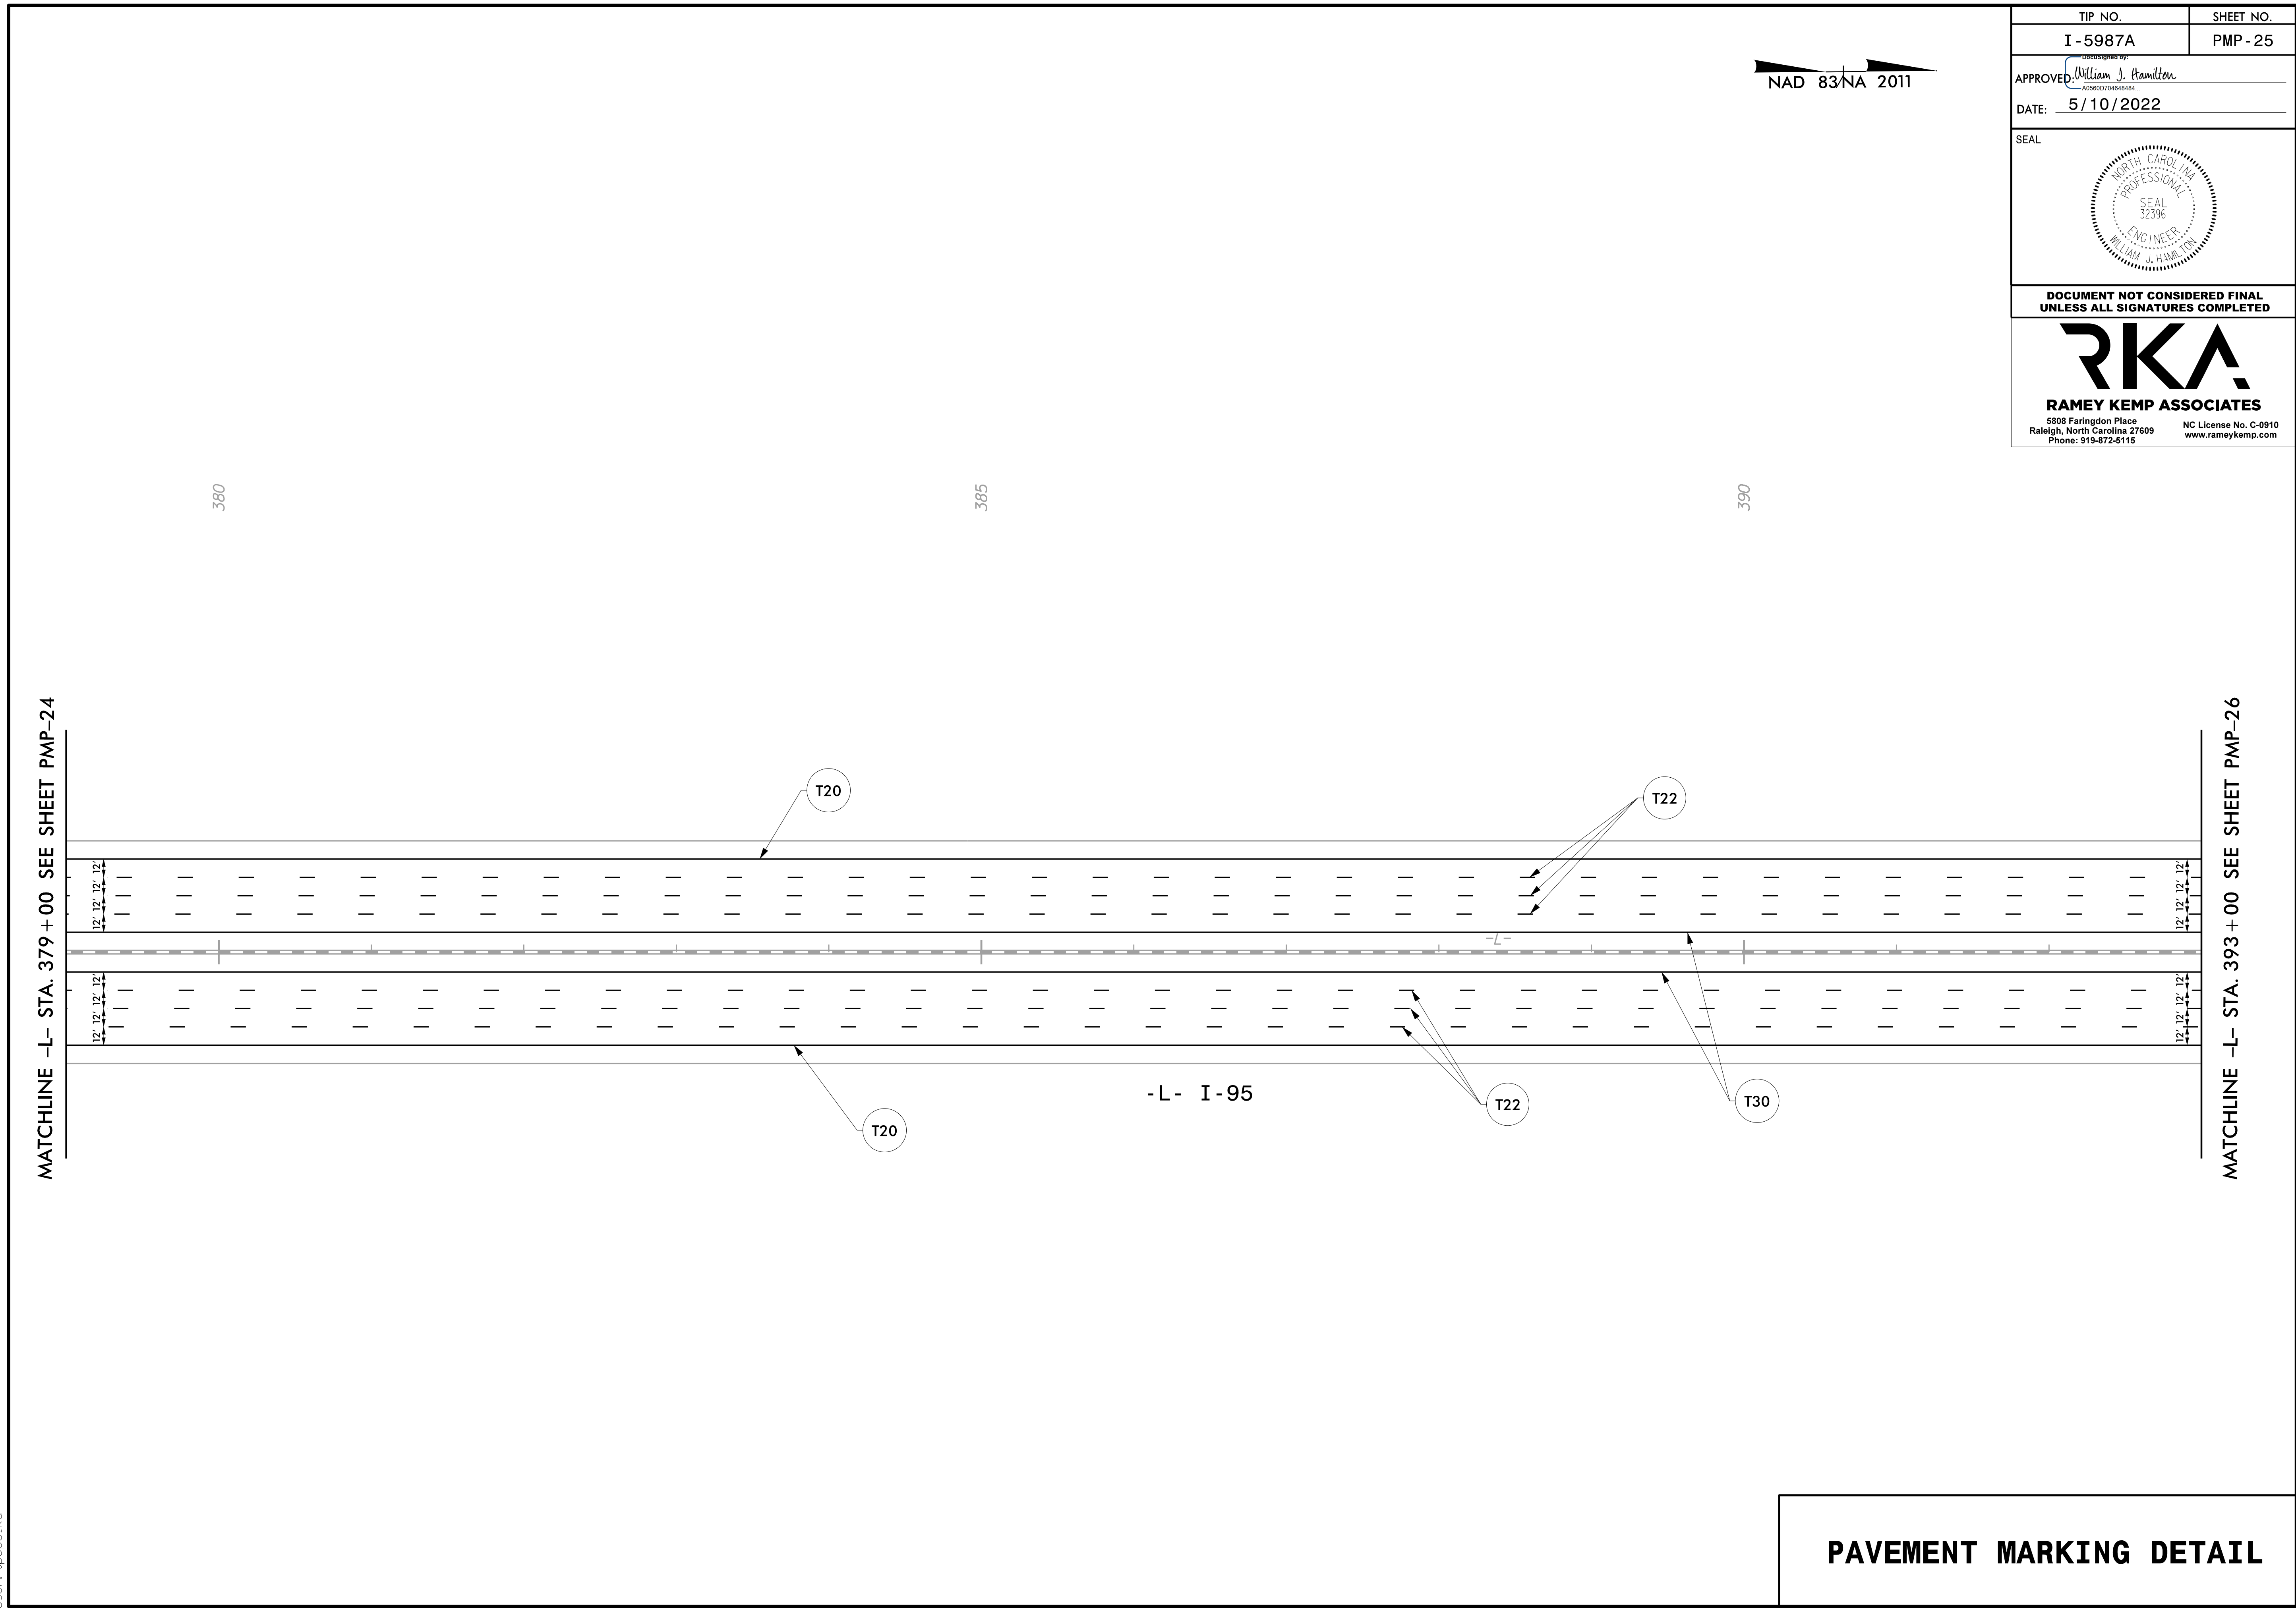
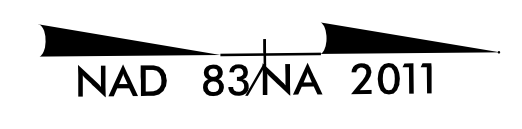


TIP NO.	SHEET NO.
I - 5987A	PMP - 25
APPROVED: <i>William J. Hamilton</i> <small>ACCREDITED 704848484</small>	
DATE: 5/10/2022	
SEAL 	
<b>DOCUMENT NOT CONSIDERED FINAL UNLESS ALL SIGNATURES COMPLETED</b>	
 <b>RAMEY KEMP ASSOCIATES</b> <small>5808 Faringdon Place Raleigh, North Carolina 27609 Phone: 919-872-5115</small> <small>NC License No. C-0910 www.rameykemp.com</small>	



5/10/2022  
 I:\15687A\_PMP\_25.dgn  
 User: tpope@rka

**PAVEMENT MARKING DETAIL**