
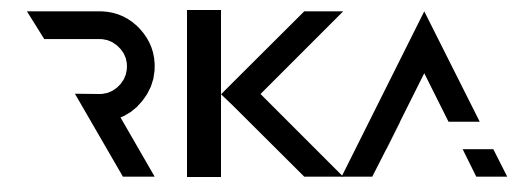
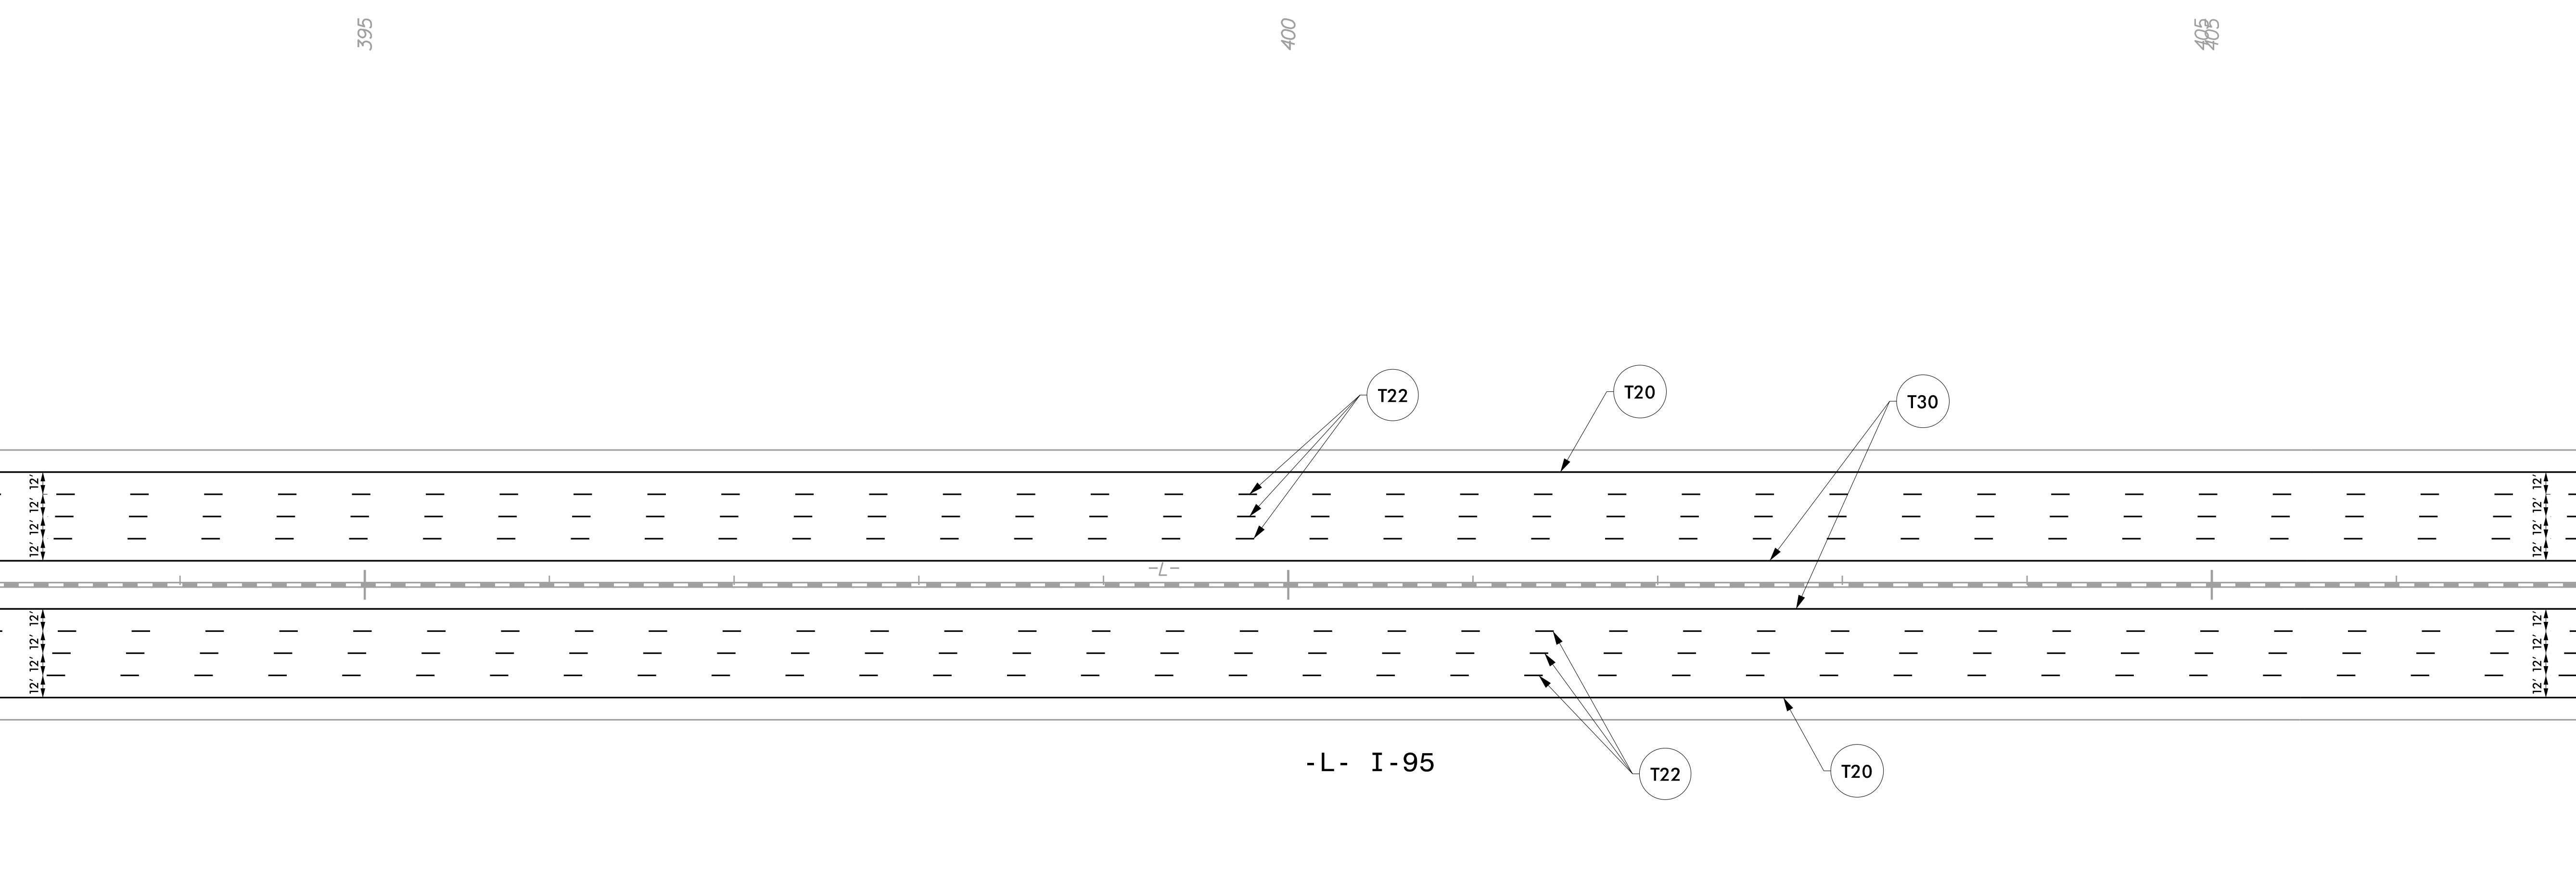


NAD 83/NA 2011

| | |
|--|-----------------------|
| TIP NO. I - 5987A | SHEET NO. PMP - 26 |
| Approved by: <u>William J. Hamilton</u> <small>AD0000704648484</small> DATE: 5/10/2022 | |
| SEAL  | |
| DOCUMENT NOT CONSIDERED FINAL UNLESS ALL SIGNATURES COMPLETED | |
|  RAMEY KEMP ASSOCIATES <small>5808 Faringdon Place Raleigh, North Carolina 27609 Phone: 919-872-5115</small> <small>NC License No. C-0910 www.rameykemp.com</small> | |

MATCHLINE -L- STA. 393 + 00 SEE SHEET PMP-25

MATCHLINE -L- STA. 407 + 00 SEE SHEET PMP-27



-L- I-95

PAVEMENT MARKING DETAIL