
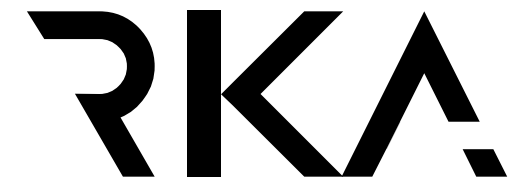
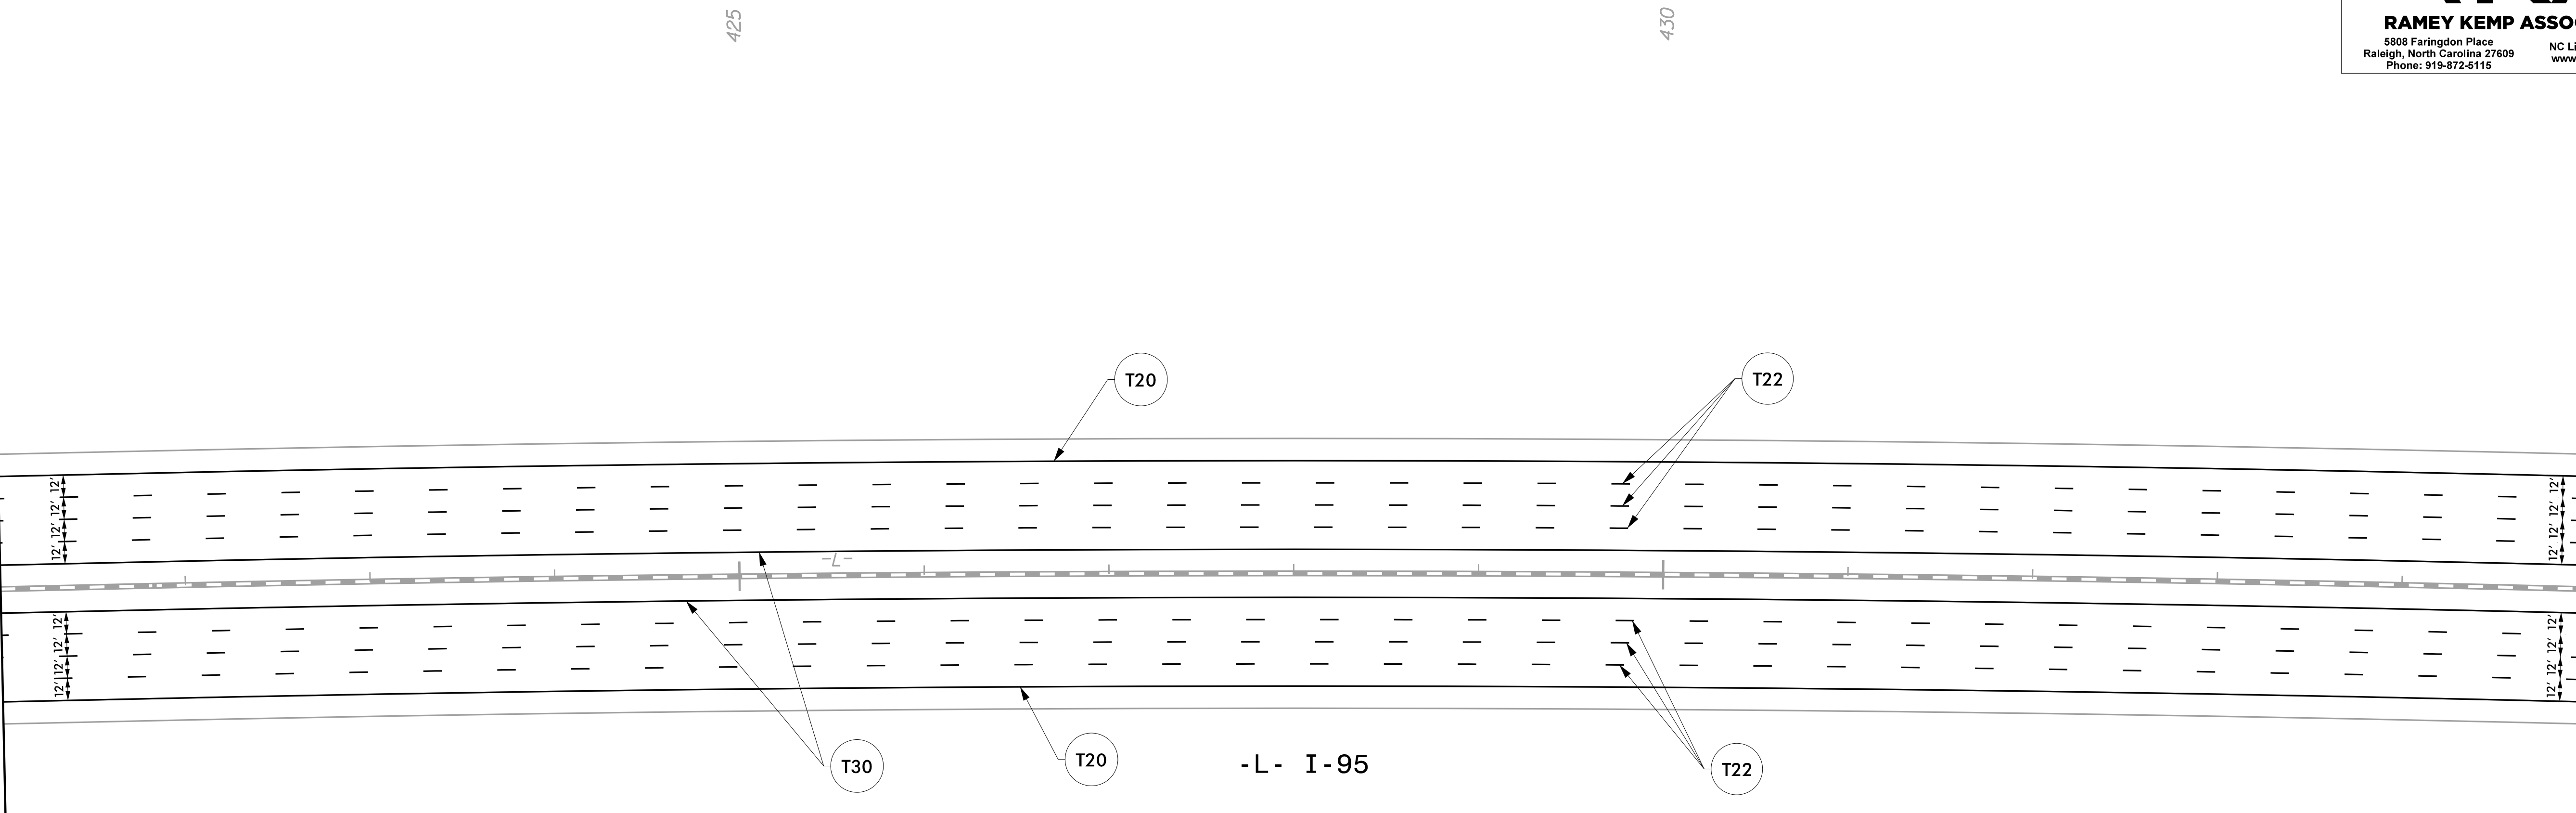


TIP NO.	SHEET NO.
I - 5987A	PMP - 28
APPROVED <i>William J. Hamilton</i> Professional Engineer License No. 32396	
DATE: 5/10/2022	
SEAL	
	
DOCUMENT NOT CONSIDERED FINAL UNLESS ALL SIGNATURES COMPLETED	
	
<b>RAMEY KEMP ASSOCIATES</b> <small>5808 Faringdon Place Raleigh, North Carolina 27609 Phone: 919-872-5115</small>	

NAD 83/NA 2011

MATCHLINE -L- STA. 421 + 00 SEE SHEET PMP-27

MATCHLINE -L- STA. 435 + 00 SEE SHEET PMP-29



5/10/2022  
I:\15687A\_PMP-28.dgn  
User: tpope@rka

**PAVEMENT MARKING DETAIL**