
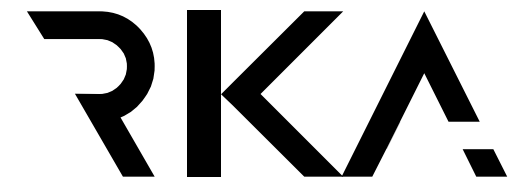
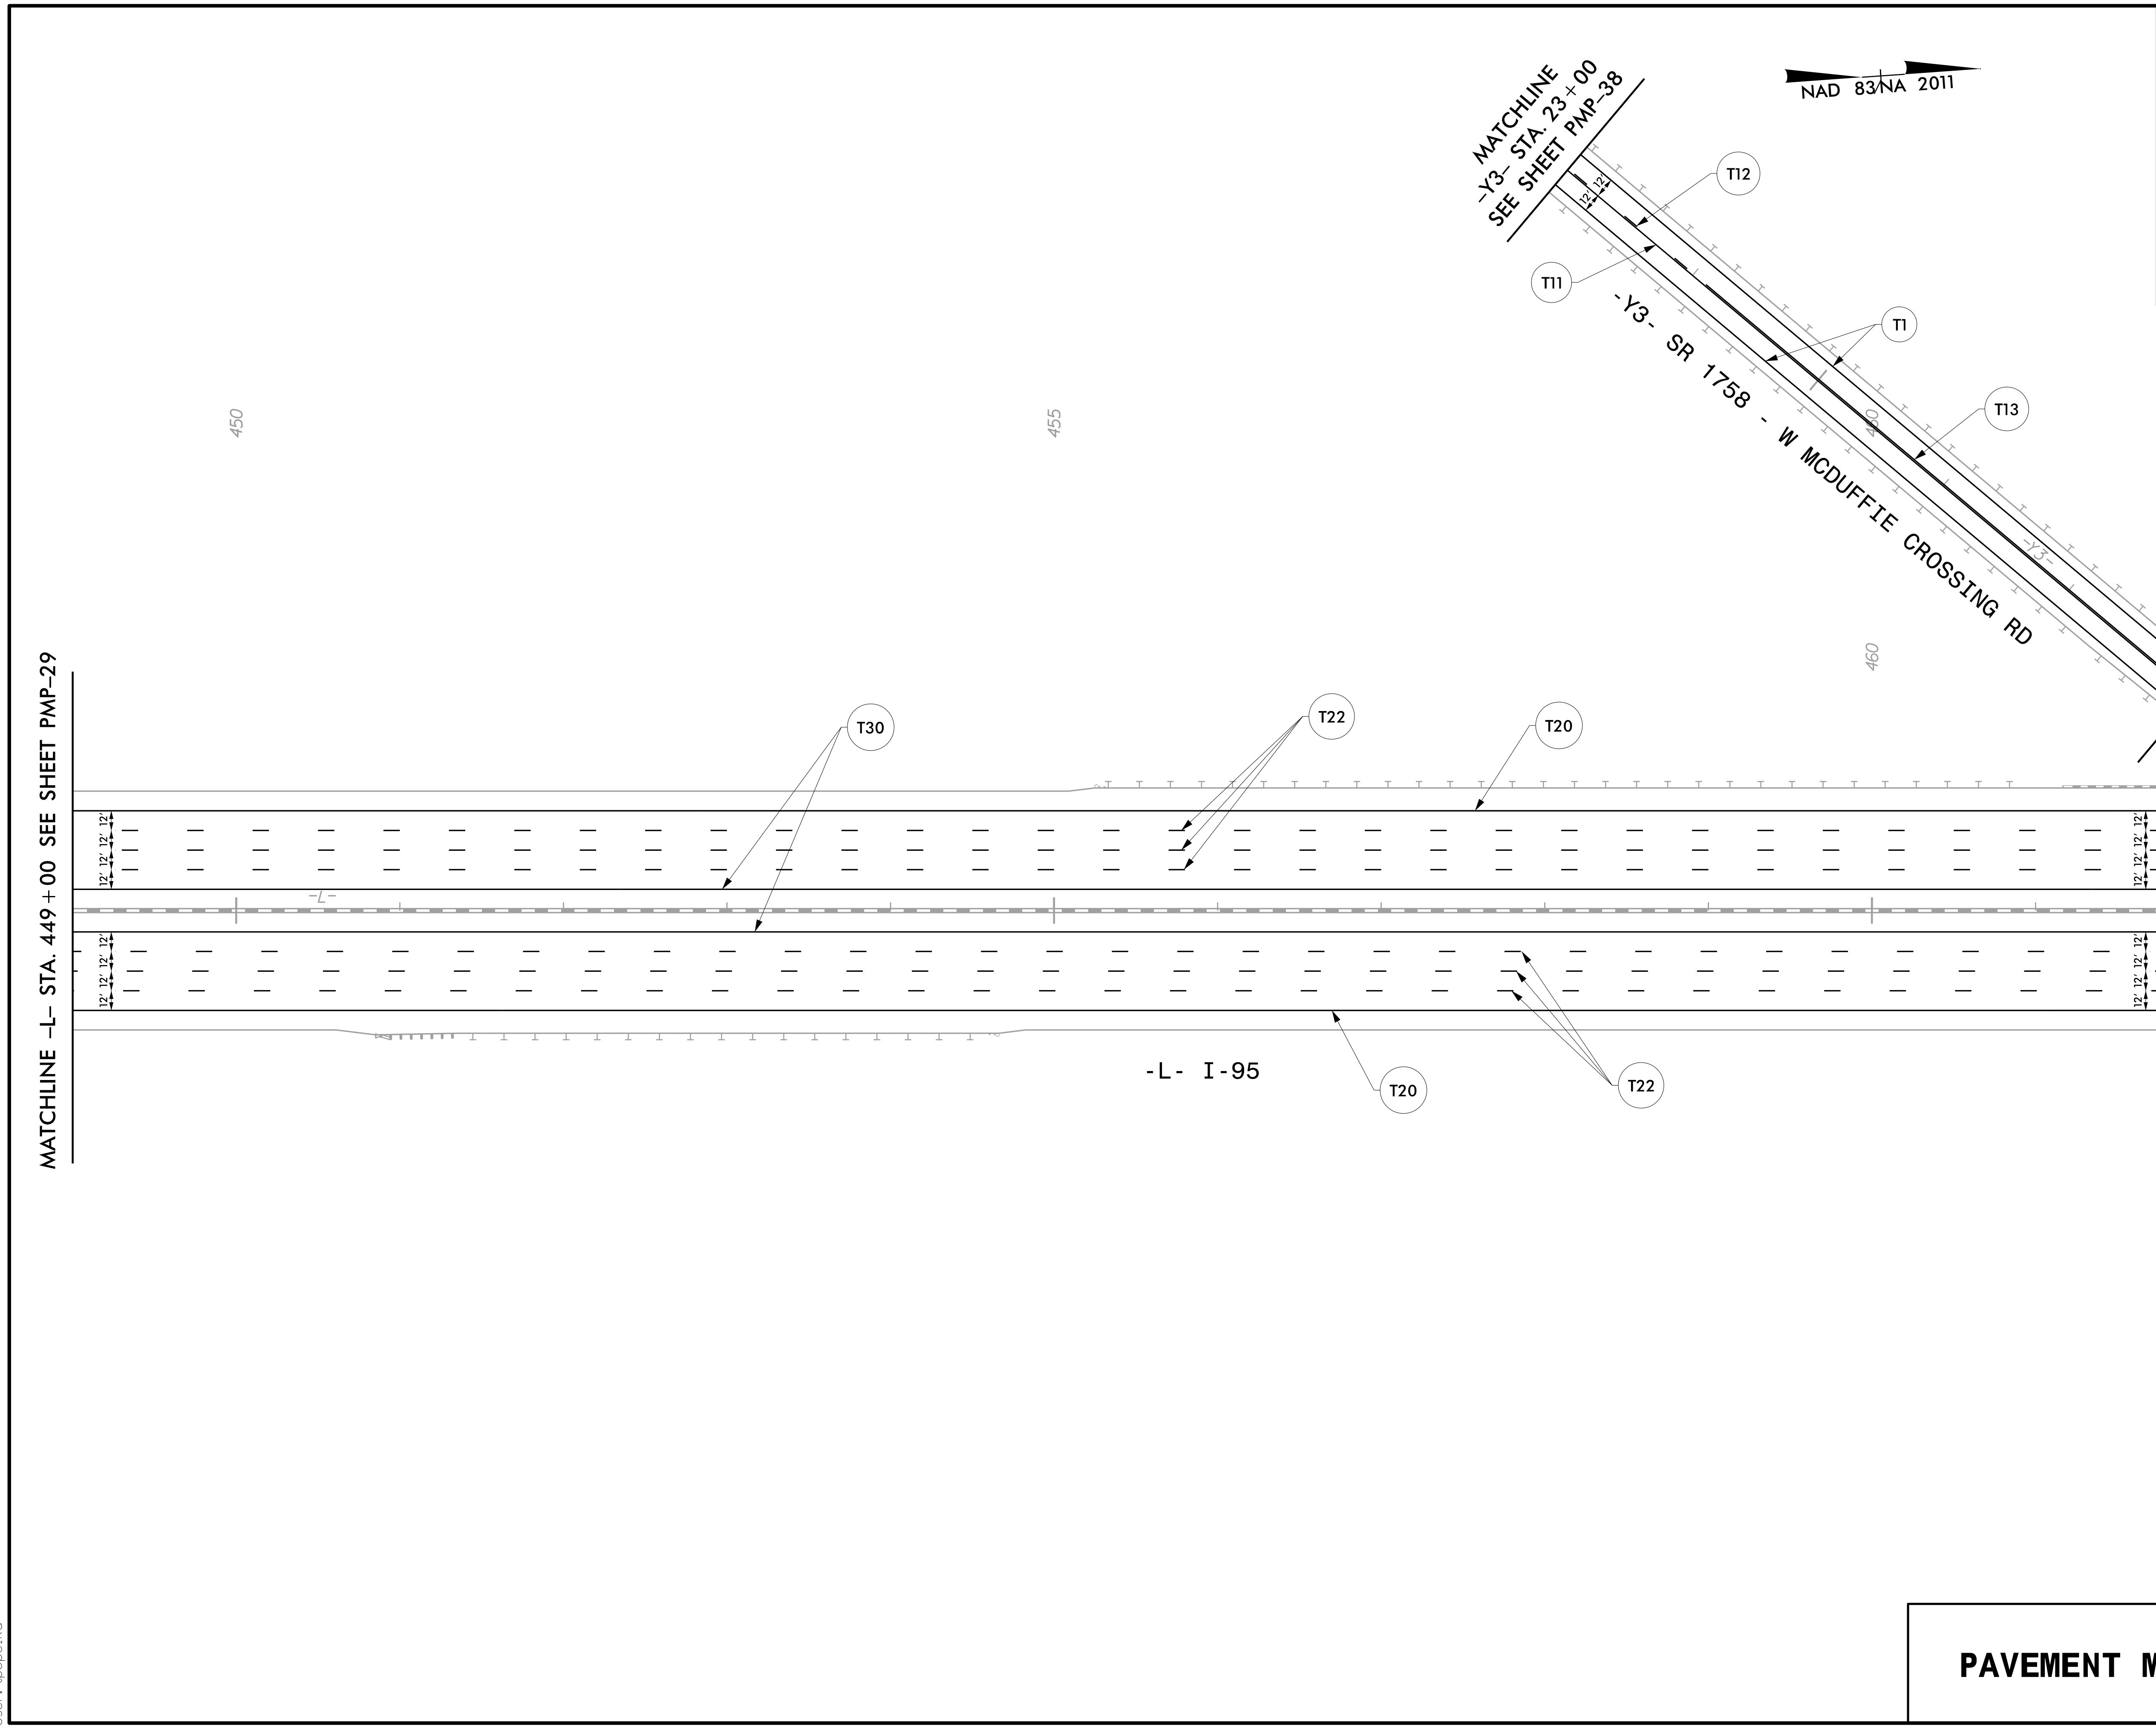


TIP NO.	SHEET NO.
I - 5987A	PMP - 30
APPROVED: <i>William J. Hamilton</i> A06903704648464	
DATE: 5/10/2022	
SEAL	
	
DOCUMENT NOT CONSIDERED FINAL UNLESS ALL SIGNATURES COMPLETED	
	
RAMEY KEMP ASSOCIATES <small>5808 Farington Place Raleigh, North Carolina 27609 Phone: 919-872-5115</small>	



PAVEMENT MARKING DETAIL

5/10/2022
 I:\15987A_PMP_30.dgn
 User: tpope\k