
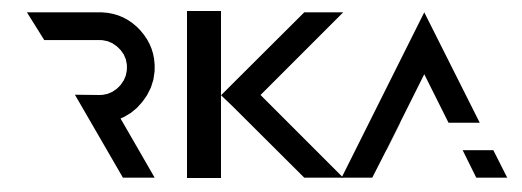
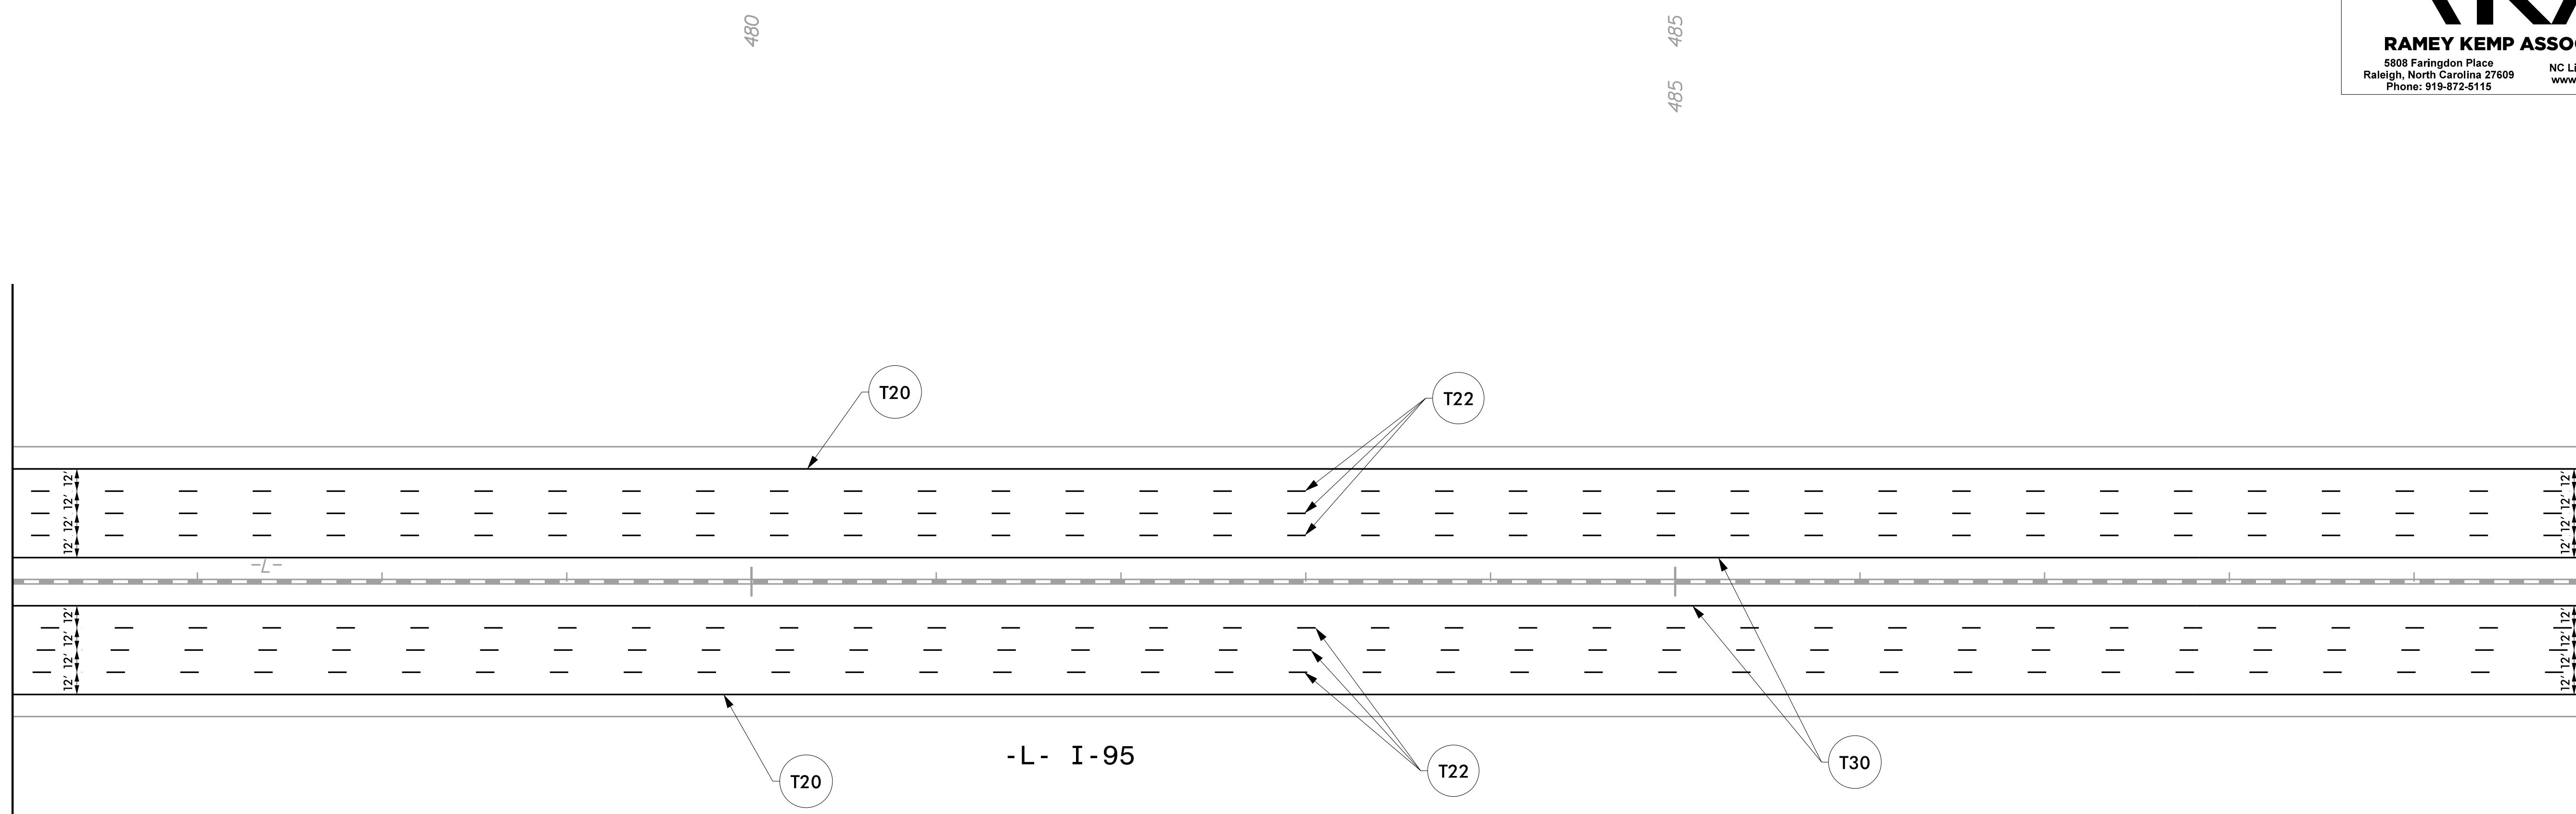


TIP NO. I - 5987A	SHEET NO. PMP - 32
APPROVED: <i>William J. Hamilton</i> <small>AS0001704040484</small>	
DATE: 5/10/2022	
SEAL 	
DOCUMENT NOT CONSIDERED FINAL UNLESS ALL SIGNATURES COMPLETED	
 RAMEY KEMP ASSOCIATES <small>5808 Faringdon Place Raleigh, North Carolina 27609 Phone: 919-872-5115</small> <small>NC License No. C-0910 www.rameykemp.com</small>	



MATCHLINE -L- STA. 476 + 00 SEE SHEET PMP-31

MATCHLINE -L- STA. 476 + 00 SEE SHEET PMP-33



5/10/2022
I:\15687A_PMP_32.dgn
User: tpope\k

PAVEMENT MARKING DETAIL