
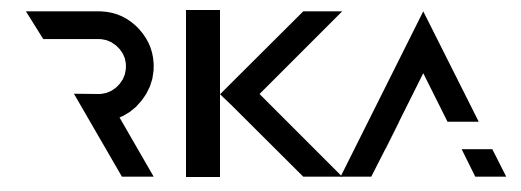
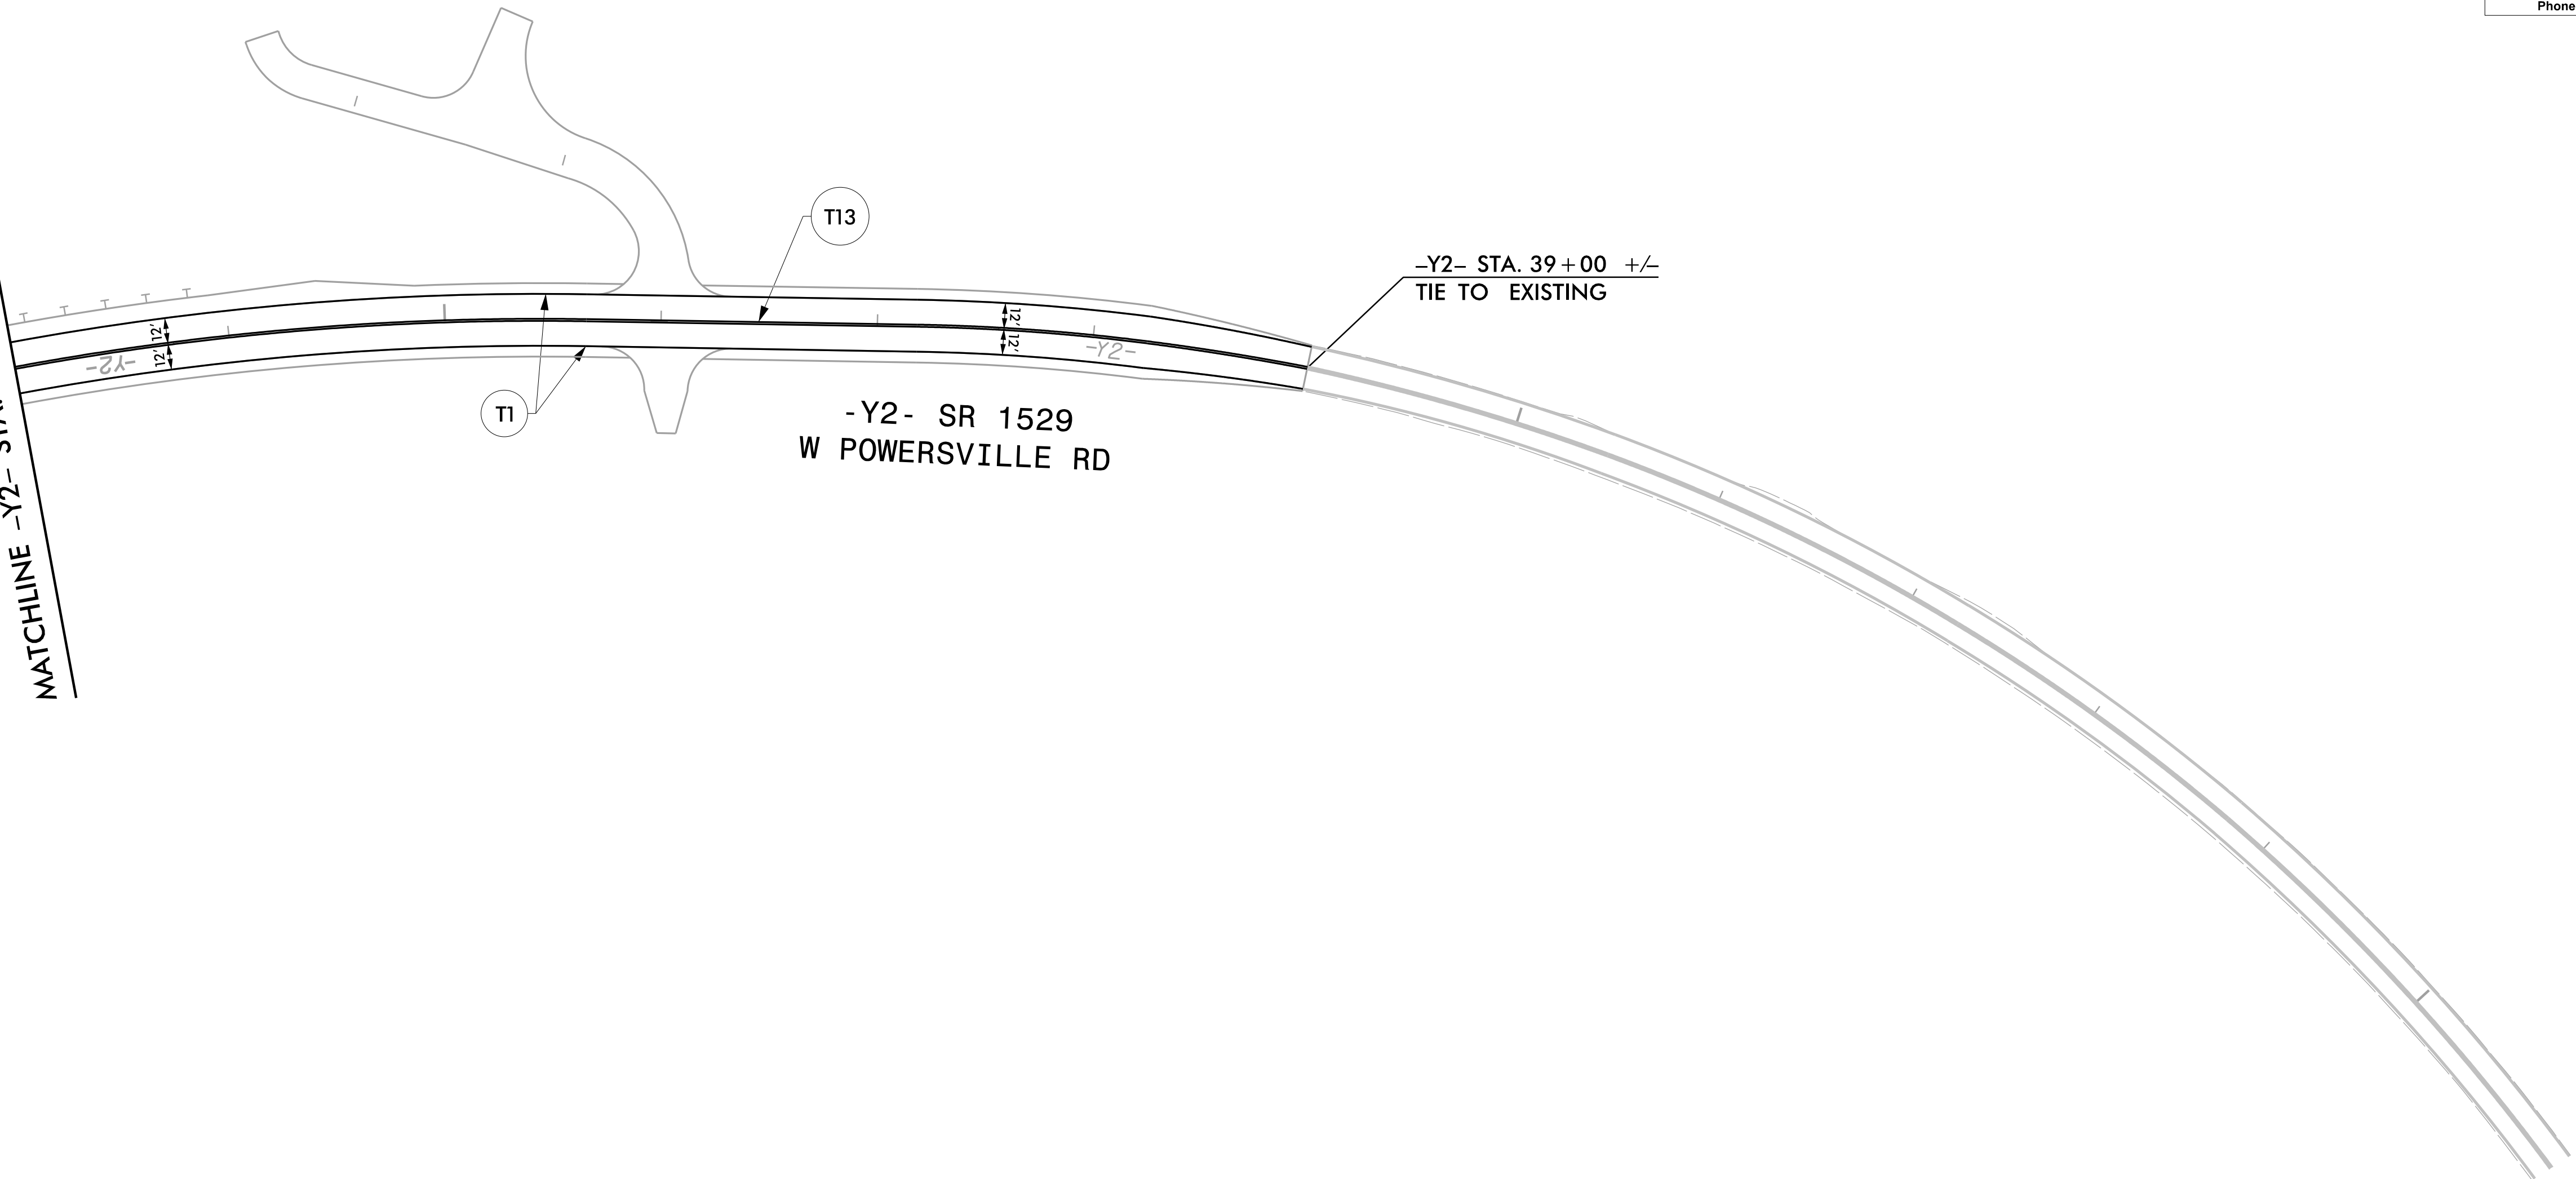


TIP NO.	SHEET NO.
I - 5987A	PMP - 35
Approved by: <i>William J. Hamilton</i> <small>ASSOCIATION # 464856</small>	
DATE: 5/10/2022	
SEAL	
	
<b>DOCUMENT NOT CONSIDERED FINAL UNLESS ALL SIGNATURES COMPLETED</b>	
	
<b>RAMEY KEMP ASSOCIATES</b> <small>5808 Faringdon Place Raleigh, North Carolina 27609 Phone: 919-872-5115</small>	

NAD 83 N/A 2011

MATCHLINE -Y2- STA. 33+00 SEE SHEET PMP-12



5/10/2022  
I:\15987A\_PMP\_35.dgn  
User: tpope@rka

**PAVEMENT MARKING DETAIL**