
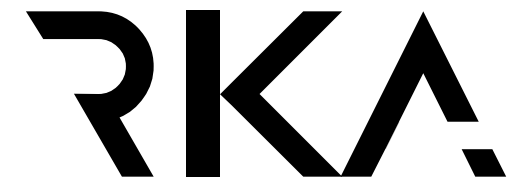
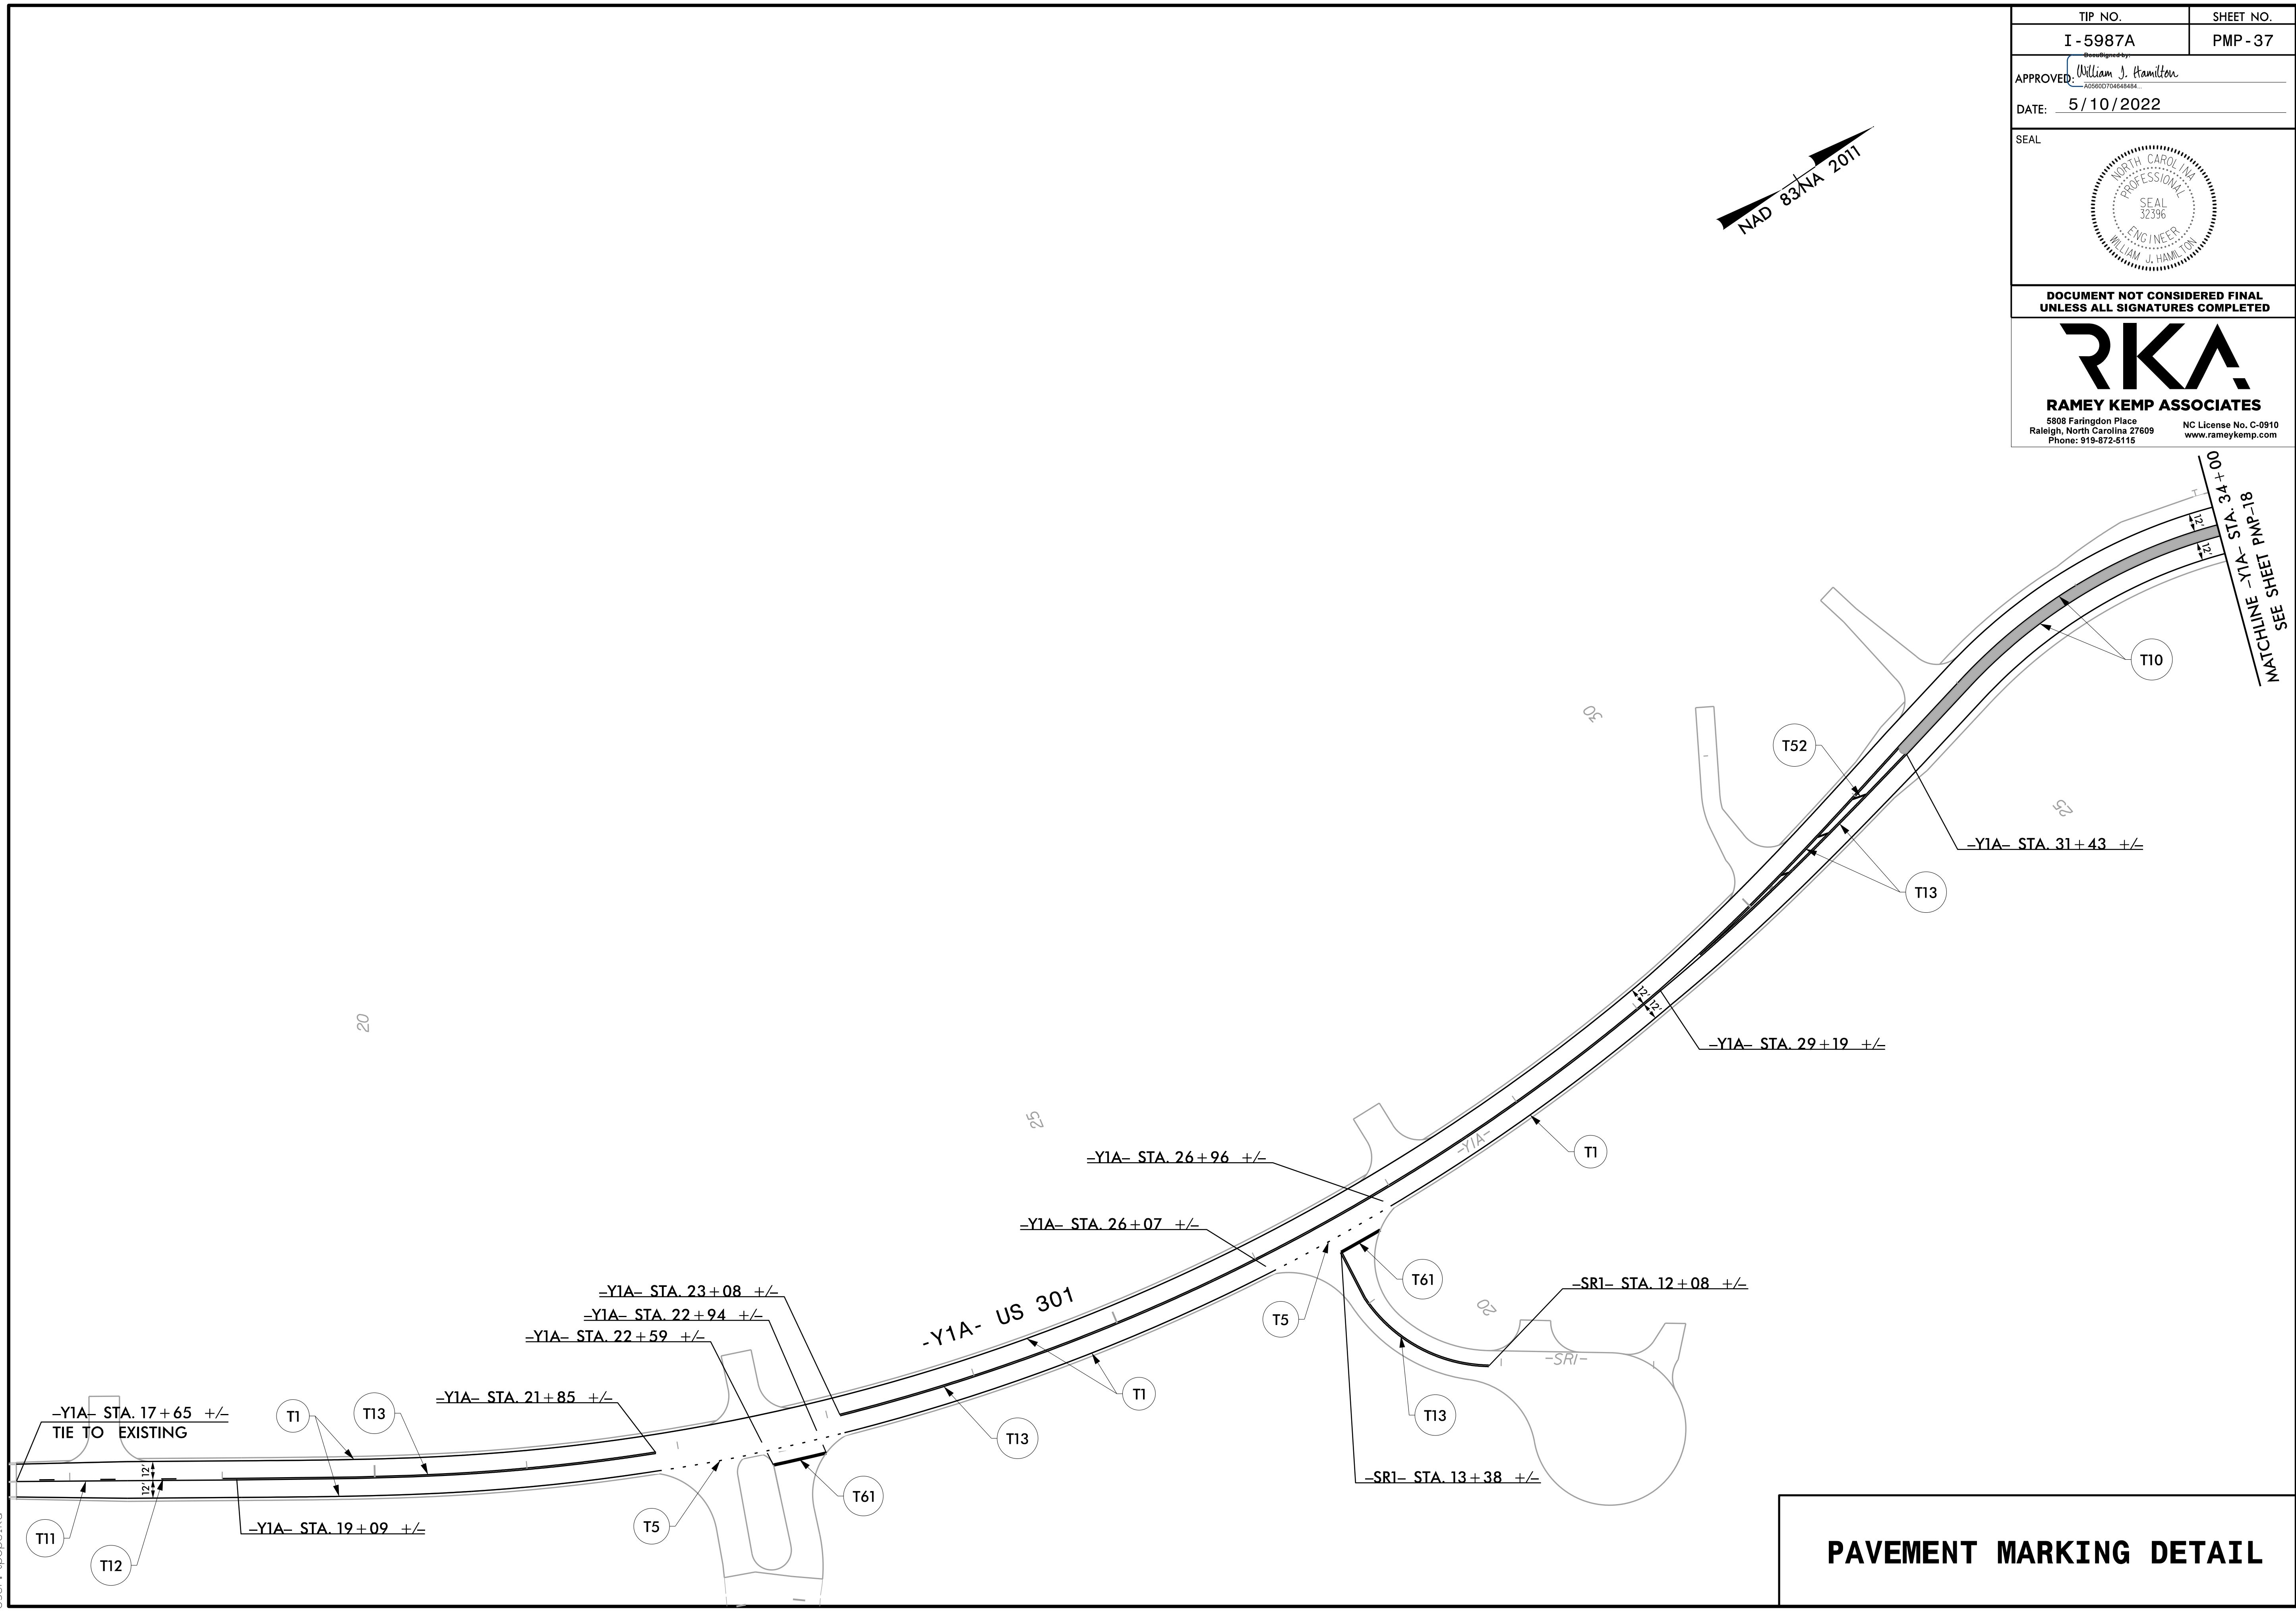
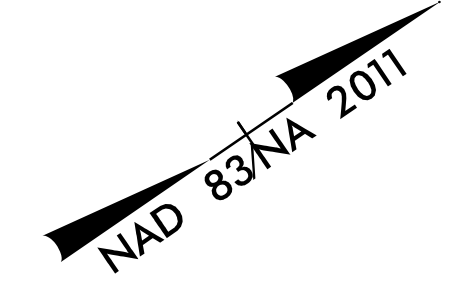


TIP NO.	SHEET NO.
I - 5987A	PMP - 37
APPROVED: <i>William J. Hamilton</i> <small>Professional Engineer License No. 455657046445</small>	
DATE: 5/10/2022	
SEAL	
	
DOCUMENT NOT CONSIDERED FINAL UNLESS ALL SIGNATURES COMPLETED	
	
RAMEY KEMP ASSOCIATES <small>5808 Faringdon Place Raleigh, North Carolina 27609 Phone: 919-872-5115</small>	



5/10/2022
 I:\15987A_PMP_37.dgn
 User: tpope/lka

PAVEMENT MARKING DETAIL