
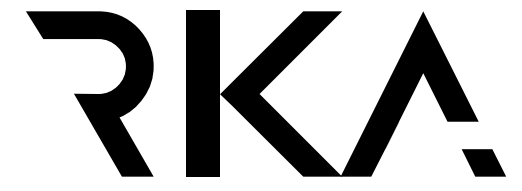
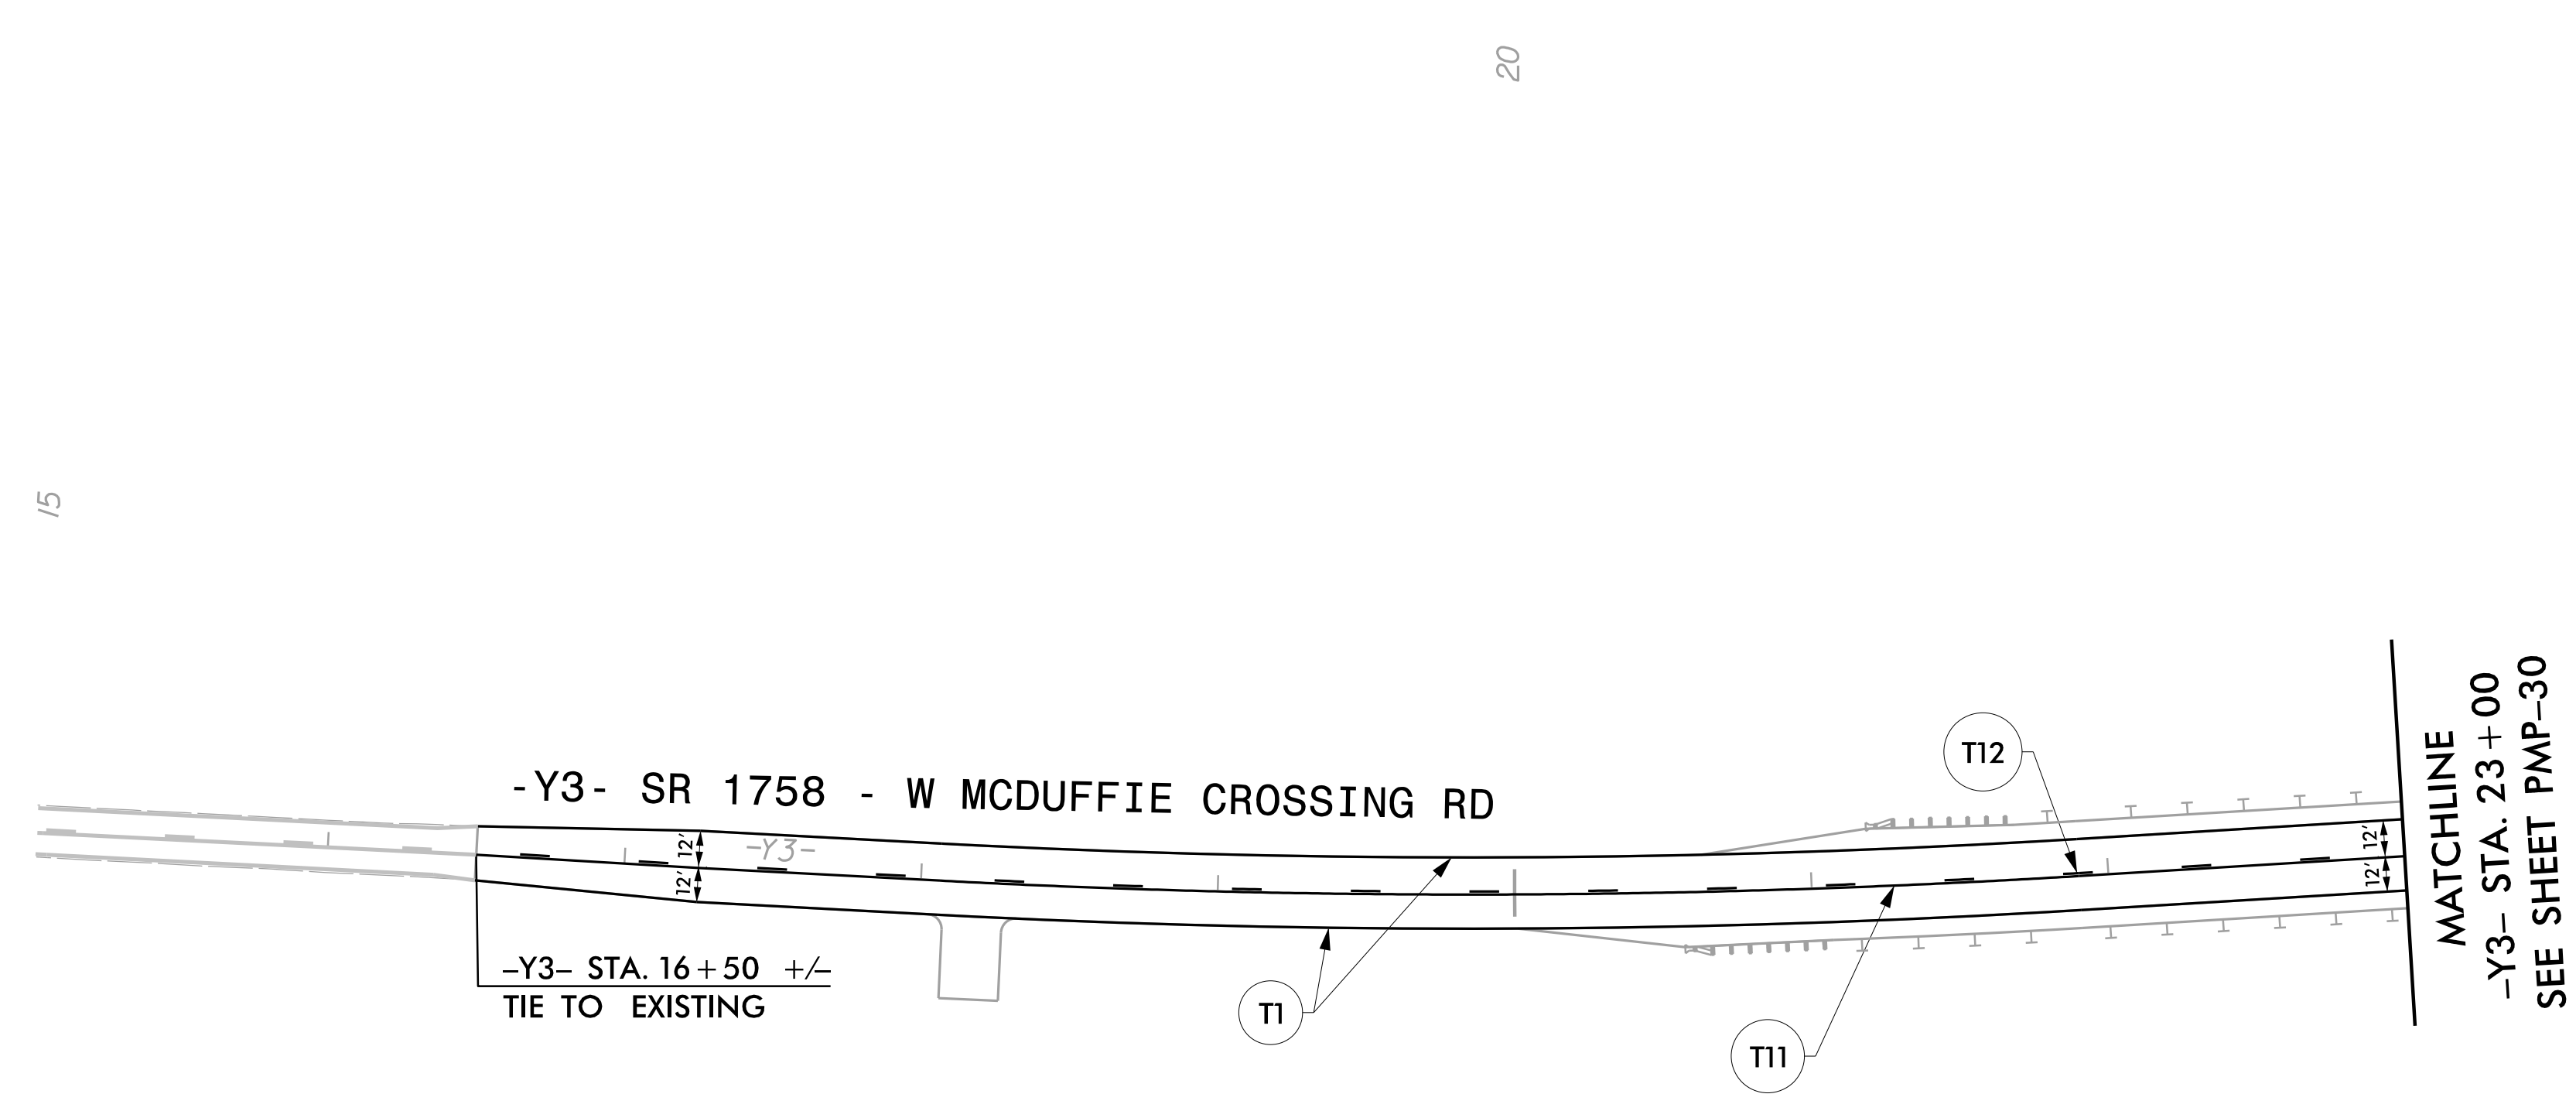


TIP NO.	SHEET NO.
I - 5987A	PMP - 38
APPROVED: <i>William J. Hamilton</i> <small>AS050770464844</small>	
DATE: 5/10/2022	
SEAL	
	
DOCUMENT NOT CONSIDERED FINAL UNLESS ALL SIGNATURES COMPLETED	
	
<b>RAMEY KEMP ASSOCIATES</b> <small>5808 Faringdon Place Raleigh, North Carolina 27609 Phone: 919-872-5115</small> <small>NC License No. C-0910 www.rameykemp.com</small>	



**PAVEMENT MARKING DETAIL**