
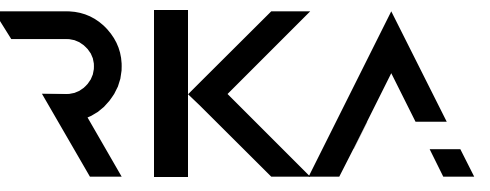
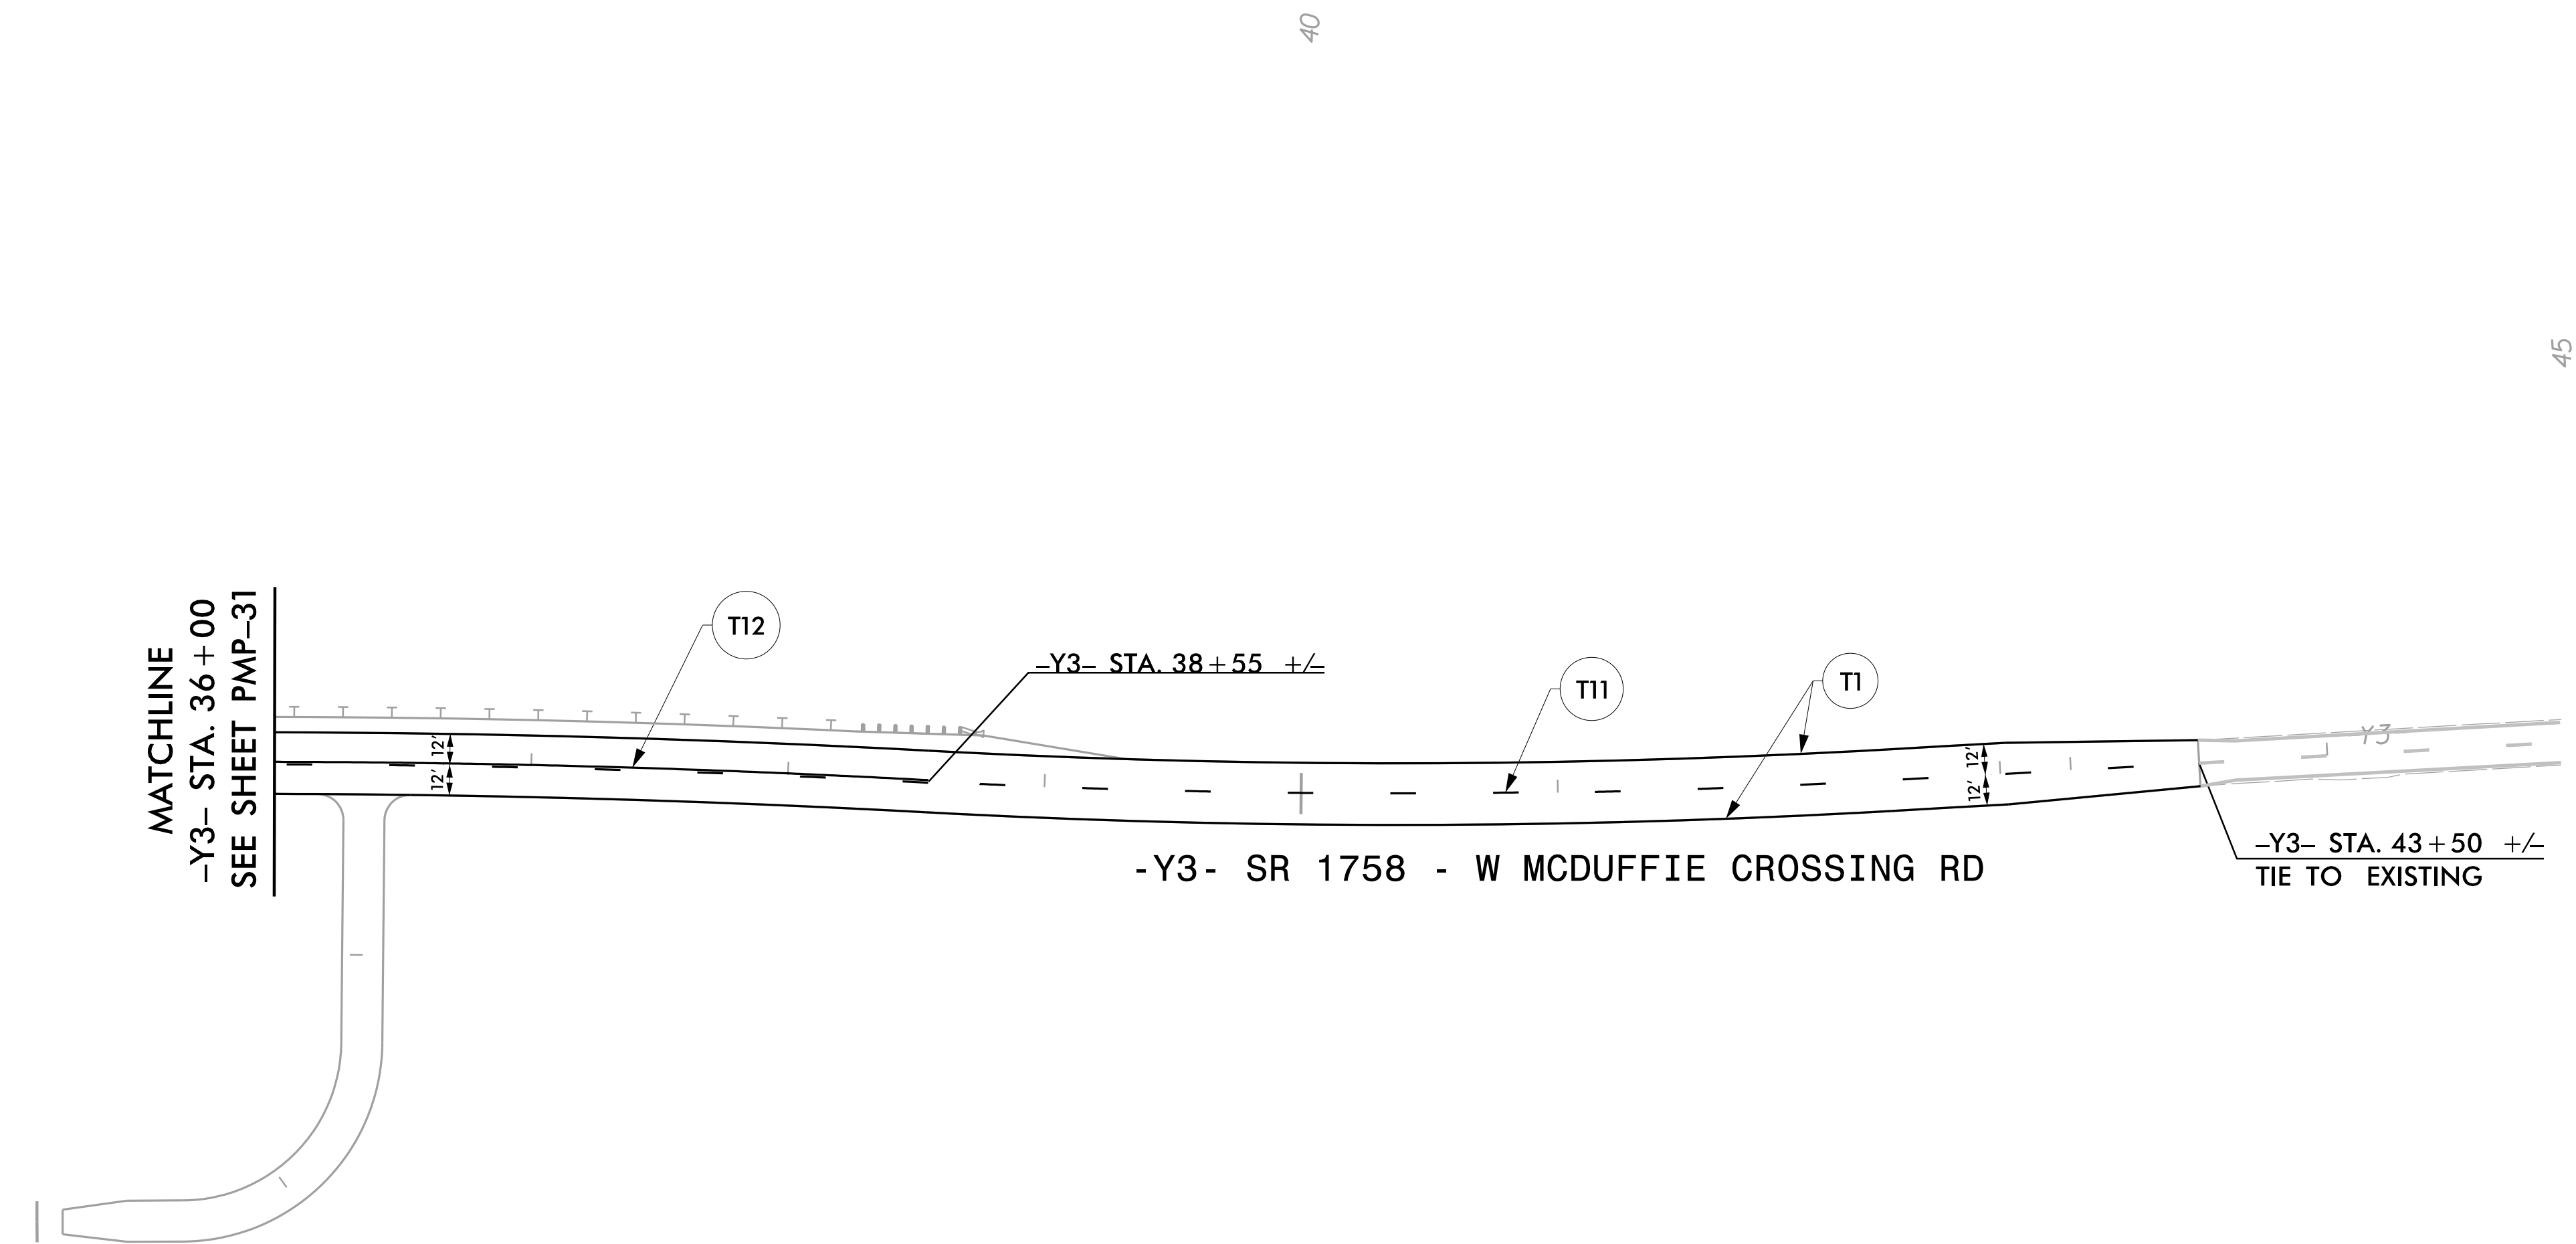
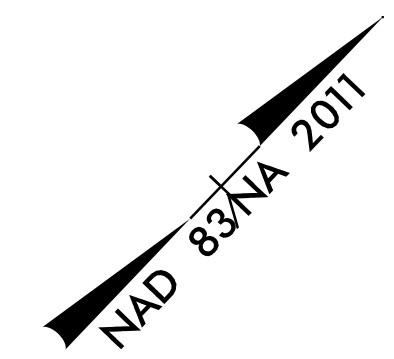


TIP NO.	SHEET NO.
I - 5987A	PMP - 39
APPROVED <i>William J. Hamilton</i> <small>AS060070468484</small>	
DATE: 5/10/2022	
SEAL 	
DOCUMENT NOT CONSIDERED FINAL UNLESS ALL SIGNATURES COMPLETED	
 RAMEY KEMP ASSOCIATES <small>5808 Faringdon Place Raleigh, North Carolina 27609 Phone: 919-872-5115</small> <small>NC License No. C-0910 www.rameykemp.com</small>	



5/10/2022
 I:\15687A_PMP_39.dgn
 User: tpope@rka

PAVEMENT MARKING DETAIL