

02/03/98

08-MAR-2022 11:57 R:\Lighting\Electrical\Lighting Design\I-5987A CS - L & M\I5987A-LE_PSH-E-1.dgn someiki AT RD-304565

TABLE "C"
JUNCTION BOX SUMMARY

SHEET	LABEL	LOCATION AND OFFSET	CONTROL SYSTEM "L"										GPS LOCATION			
			TYPE, PAY ITEM & SIZE										LAT/LONG			
			IN GROUND			LIGHT STANDARD			HIGH MAST			CONTROL SYSTEM			BARRIER RAIL	SIDE WALK
IG18 18"X12"	IG30 30"X17"	IB36 36"X24"	LS18 18"X12"	LS30 30"X17"	LS36 36"X24"	HM18 18"X12"	HM30 30"X17"	HM36 36"X24"	CS36 36"X24"	BR18 18"X12"	SW18 18"X12"					
E-3	JBL1	-Y1RPC- STA 18+95 RT 41'	X													
E-3	JBL2	-Y1RPC- STA 18+95 LT 39'	X													
E-3	JBL3	-LA- STA 93+10 RT 89'	X													
E-3	JBL4	-LA- STA 93+10											X			
E-3	JBL5	-LA- STA 93+10 LT 89'	X													
E-3	JBL6	-Y1RPB- STA 19+99 RT 34'	X													
E-3	JBL7	SEE PLAN SHEET	X													
E-3	JBL8E	EXIST JUNCTION BOX (SEE PLAN SHEET)														
E-3	JBL9E	EXIST JUNCTION BOX (SEE PLAN SHEET)														
E-3	JBL10	SEE PLAN SHEET	X													
E-3	JBL11E	EXIST JUNCTION BOX (SEE PLAN SHEET)														
E-3	JBL12E	EXIST JUNCTION BOX (SEE PLAN SHEET)														
E-3	JBL13	-LA- STA 100+22 RT 89'	X													
E-3	JBL14	-LA- STA 100+22											X			
E-3	JBL15	-LA- STA 100+22 LT 89'	X													
E-3	L-5-2JB	5' FROM SINGLE ARM L-5-2				X										
E-3	L-6-2JB	5' FROM SINGLE ARM L-6-2				X										
E-3	HML-7-2JB	10' FROM HIGHMAST HML-7-2								X						
E-3	L-10-4JB	5' FROM SINGLE ARM L-10-4				X										
E-3	HML-11-4JB	10' FROM HIGHMAST HML-11-4							X							
E-3	CS-LJB	2' FROM CONTROL SYSTEM 'L'									X					
CS-L TOTALS			9			3			1		1		1	2		

PROJECT REFERENCE NO. 1-5987A SHEET NO. E-1A

DOCUMENT NOT CONSIDERED FINAL UNLESS ALL SIGNATURES COMPLETED

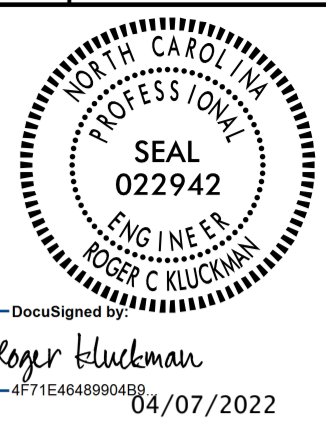


TABLE "B" (CONTINUED)
ELECTRICAL DUCT SUMMARY
(ESTIMATED LENGTH IN FEET)

LOCATION	RACEWAY	SHEET	TYPE							
			JACKED (JA) FEET				BURIED (BD) FEET			
			SIZE 2"	SIZE 3"	SIZE 4"	SIZE 6"	SIZE 2"	SIZE 3"	SIZE 4"	SIZE 6"
-Y1RPC- STA 18+95	JBL1 - JBL2	E-3			70		100			
-LA- STA 93+10	JBL3 - JBL4	E-3			90		100			
-LA- STA 93+10		E-3		90						
-Y1RPB- STA 19+95		E-3		60						
-LA- STA 100+22		E-3		90						
-LA- STA 100+22	--	E-3		90						
--										
--	--									
--	--									
--	--									
--	--									
--	--									
--	--									
CS-L TOTALS				330	160		200			
--										

SEE SHEET "E-1" FOR LEGEND & △ NOTES

COMPUTED BY: SAM DATE: 12/16/21
CHECKED BY: RGH DATE: 12/16/21