


**DOCUMENT NOT CONSIDERED FINAL
 UNLESS ALL SIGNATURES COMPLETED**

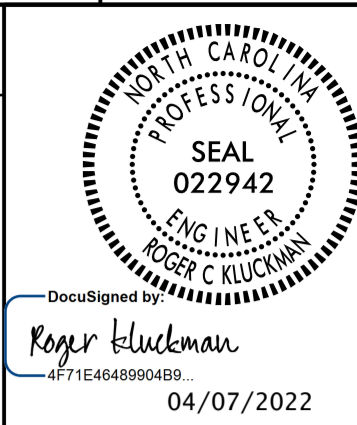

6 TABLE "C" (CONTINUED)
 JUNCTION BOX SUMMARY

SHEET	LABEL	LOCATION AND OFFSET	CONTROL SYSTEM "M"											GPS LOCATION			
			TYPE, PAY ITEM & SIZE											LAT/LONG			
			IN GROUND			LIGHT STANDARD			HIGH MAST			CONTROL SYSTEM	BARRIER RAIL		SIDE WALK		
IG18 18"X12"	IG30 30"X17"	IG36 36"X24"	LS18 18"X12"	LS30 30"X17"	LS36 36"X24"	HM18 18"X12"	HM30 30"X17"	HM36 36"X24"	CS36 36"X24"	BR18 18"X12"	SW18 18"X12"						
E-6	JBM1	-L- 278+58 LT 120			X												
E-6	JBM2	-Y1ARPB- STA 23+97, RT 58	X														
E-6	JBM3	-Y1A- STA 39+92, RT 51	X														
E-6	JBM4	-Y1A- STA 39+92, LT 50	X														
E-7	JBM5	-Y1ARPA- STA. 26+67, LT 29	X														
E-7	JBM6	-Y1ARPA- STA 23+71, LT 95	X														
E-7	JBM7	-LA- STA 297+68, LT 97	X														
E-7	JBM8	-LA- STA 297+68											X				
E-6	JBM9	-LA- STA 276+30, LT 101	X														
E-6	JBM10	-LA- STA 274+07 LT 87	X														
E-6	JBM11	-LA- STA 274+07												X			
E-6	JBM12	-LA- STA 278+56, LT 103	X														
E-6	JBM13	-Y1ARPC- STA 21+27, LT 43	X														
E-6	JBM14	-Y1ARPC- STA 23+64, LT 21	X														
E-6	JBM15	-Y1A- STA 42+44, RT 52	X														
E-6	JBM16	-Y1A- STA 42+44, LT 49	X														
E-6	HMM-5JB	10' FROM HIGHMAST HMM5						X									
E-7	HMM-7JB	10' FROM HIGHMAST HMM7						X									
E-6	HMM-12JB	10' FROM HIGHMAST HMM-12						X									
E-7	HMM-14JB	10' FROM HIGHMAST HMM-14						X									
E-7	M-6JB	5' FROM SIGNLE ARM POLE M-6-1				X											
E-6	M-13JB	5' FROM SIGNLE ARM POLE M-13-2				X											
E-6	CS-MJB	2' FROM CONTROL SYSTEM M							X								
CS-M TOTALS			13		1	2			4			1	2				
GRAND TOTALS (TIP#: I-5987A)			22		1	5			5			1	2	4			

TABLE "B"
 ELECTRICAL DUCT SUMMARY
 (ESTIMATED LENGTH IN FEET)

LOCATION	RACEWAY	SHEET	TYPE										
			JACKED (JA) FEET				BURIED (BD) FEET						
			SIZE 2"	SIZE 3"	SIZE 4"	SIZE 6"	SIZE 2"	SIZE 3"	SIZE 4"	SIZE 6"			
-Y1ARPB- STA 21+28	CSJB-JBM1	E-6			50			90					
-LA- STA 278+56	JBM1-JBM12	E-6			155			225					
-LA- STA 274+07	--	E-6		55									
-Y1A- STA 39+92		E-6		60									
-Y1ARPA- STA 26+67		E-7		50									
-LA- STA 297+68	--	E-7		80									
-Y1ARPC- STA 23+63		E-6		50									
-Y1A STA 42+44	--	E-6		60									
--	--												
--	--												
--	--												
--	--												
CS-M TOTALS				355	205			315					
PROJECT I-5987B GRAND TOTALS				685	365			515					

SEE SHEET "E-1" FOR
 LEGEND & NOTES