

NOTE: PLACE TEMPORARY ROCK SEDIMENT DAMS TYPE - B AND TEMPORARY ROCK SILT CHECKS TYPE - A AT DRAINAGE OUTLETS.



NOTE: ALL EROSION CONTROL DEVICES SHOWN ARE LOCATED WITHIN EXISTING RW OR EASEMENT.

NOTE: PERIMETER EROSION CONTROL MEASURES SHALL BE INSTALLED DURING CLEARING AND GRUBBING PHASE.

NOTE: CONTRACTOR SHALL PROVIDE GROUND COVER ON EXPOSED SLOPES IN ACCORDANCE WITH THE "SOIL STABILIZATION TIMEFRAMES," SEE EC-3.

NOTE: PRIOR TO INSTALLATION OF EROSION CONTROL DEVICES, CONTRACTOR SHALL VERIFY BOUNDARIES OF JURISDICTIONAL AREAS AND DELINEATE WITH SAFETY FENCE OR FLAGGING.

BEGIN TIP PROJECT I-5987A
-L- POT Sta. 67+00.00
TIE TO TIP PROJECT I-6064
-L- POT Sta. 488+46.78

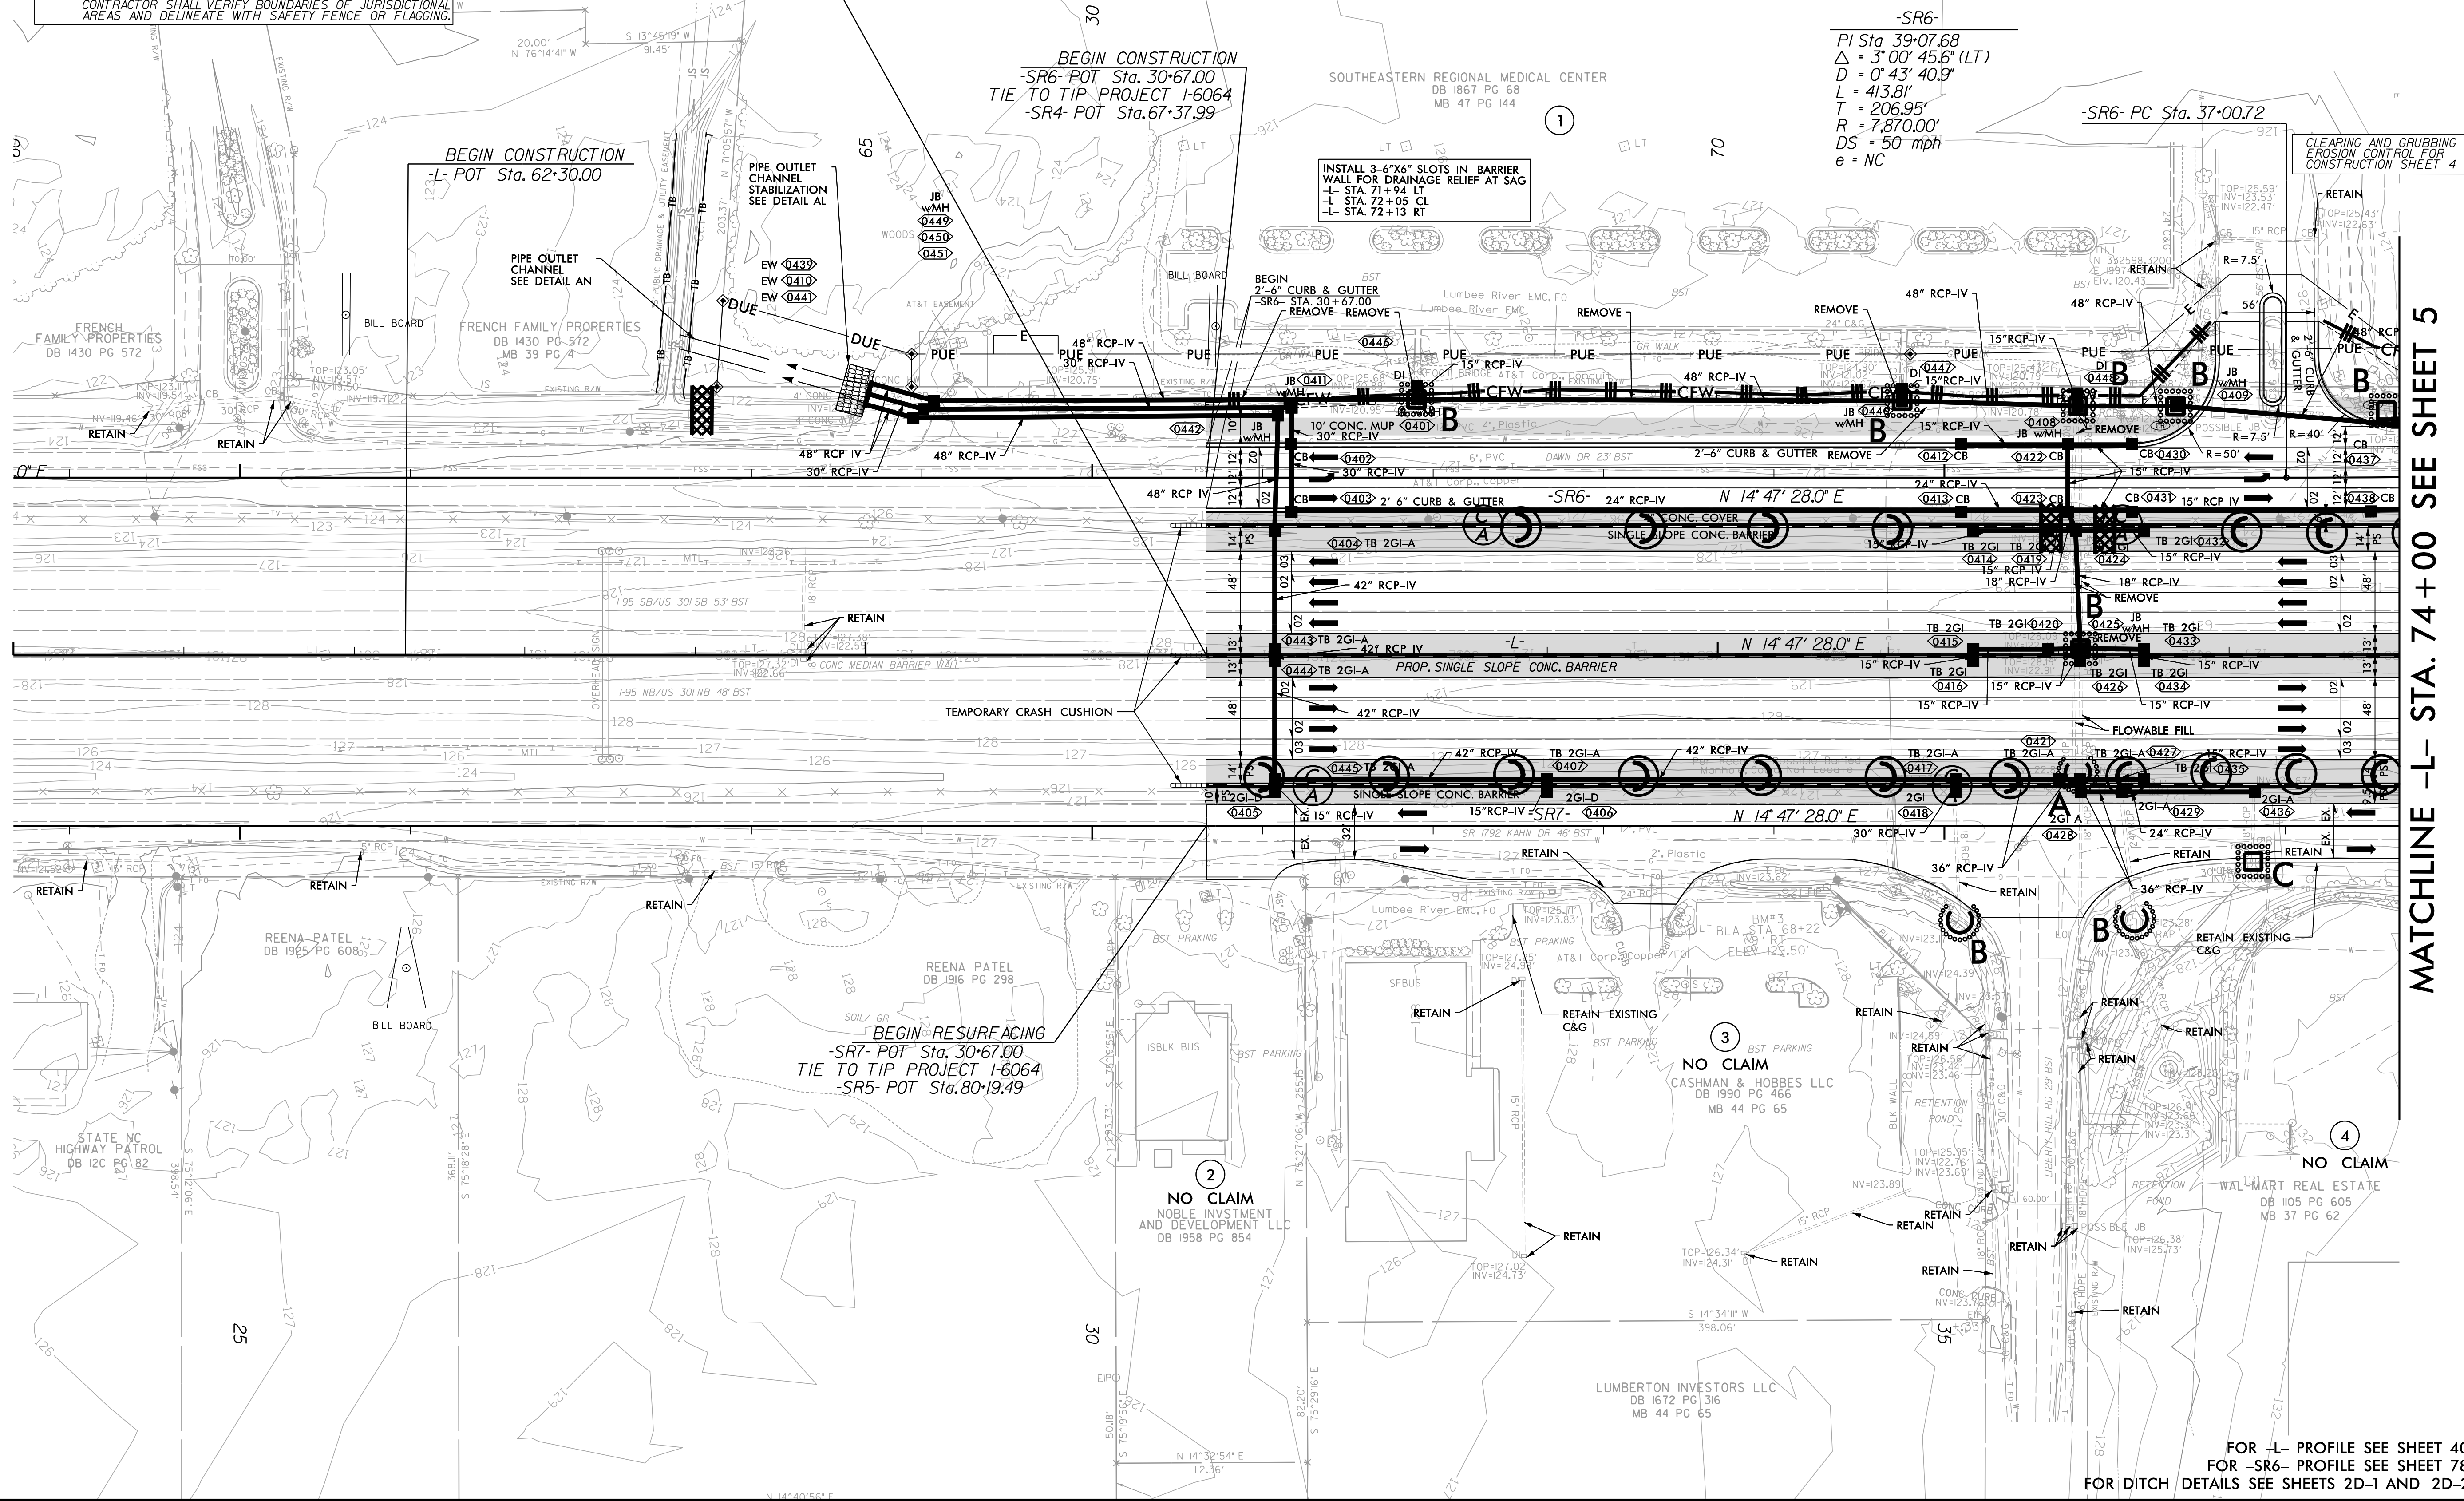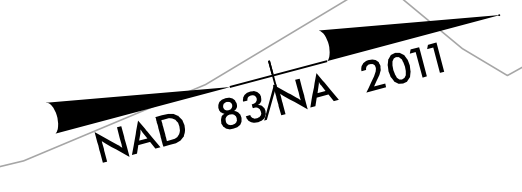

CLEARING AND GRUBBING EROSION CONTROL FOR CONSTRUCTION SHEET 4

MATCHLINE -L- STA. 74+00 SEE SHEET 5

FOR -L- PROFILE SEE SHEET 40
 FOR -SR6- PROFILE SEE SHEET 78
 FOR DITCH DETAILS SEE SHEETS 2D-1 AND 2D-2

8/17/19

A:\7\2022 R:\Environmental\Design\I5987A_EC_PSH_04.dgn