

NOTE: PLACE TEMPORARY ROCK SEDIMENT DAMS TYPE -B AND TEMPORARY ROCK SILT CHECKS TYPE -A AT DRAINAGE OUTLETS.

NOTE: ALL EROSION CONTROL DEVICES SHOWN ARE LOCATED WITHIN EXISTING RW OR EASEMENT.


NOTE: PERIMETER EROSION CONTROL MEASURES SHALL BE INSTALLED DURING CLEARING AND GRUBBING PHASE.

NOTE: CONTRACTOR SHALL PROVIDE GROUND COVER ON EXPOSED SLOPES IN ACCORDANCE WITH THE "SOIL STABILIZATION TIMEFRAMES" SEE EC-3.

NOTE: PRIOR TO INSTALLATION OF EROSION CONTROL DEVICES, CONTRACTOR SHALL VERIFY BOUNDARIES OF JURISDICTIONAL AREAS AND DELINEATE WITH SAFETY FENCE OR FLAGGING.

-L-
 PIs Sta 172+62.41 PI Sta 180+96.63
 $\Delta = 11' 23' 06.4" (LT)$
 $\Theta_s = 0' 44' 38.8"$ $D = 0' 44' 38.8"$
 $L_s = 200.00'$ $L = 1530.05'$
 $LT = 133.33'$ $T = 767.55'$
 $ST = 66.67'$ $R = 7,700.00'$
 $DS = 75 \text{ mph}$
 $e = 04$
 $RO = 200.00'$

NAD 83/NA 2011

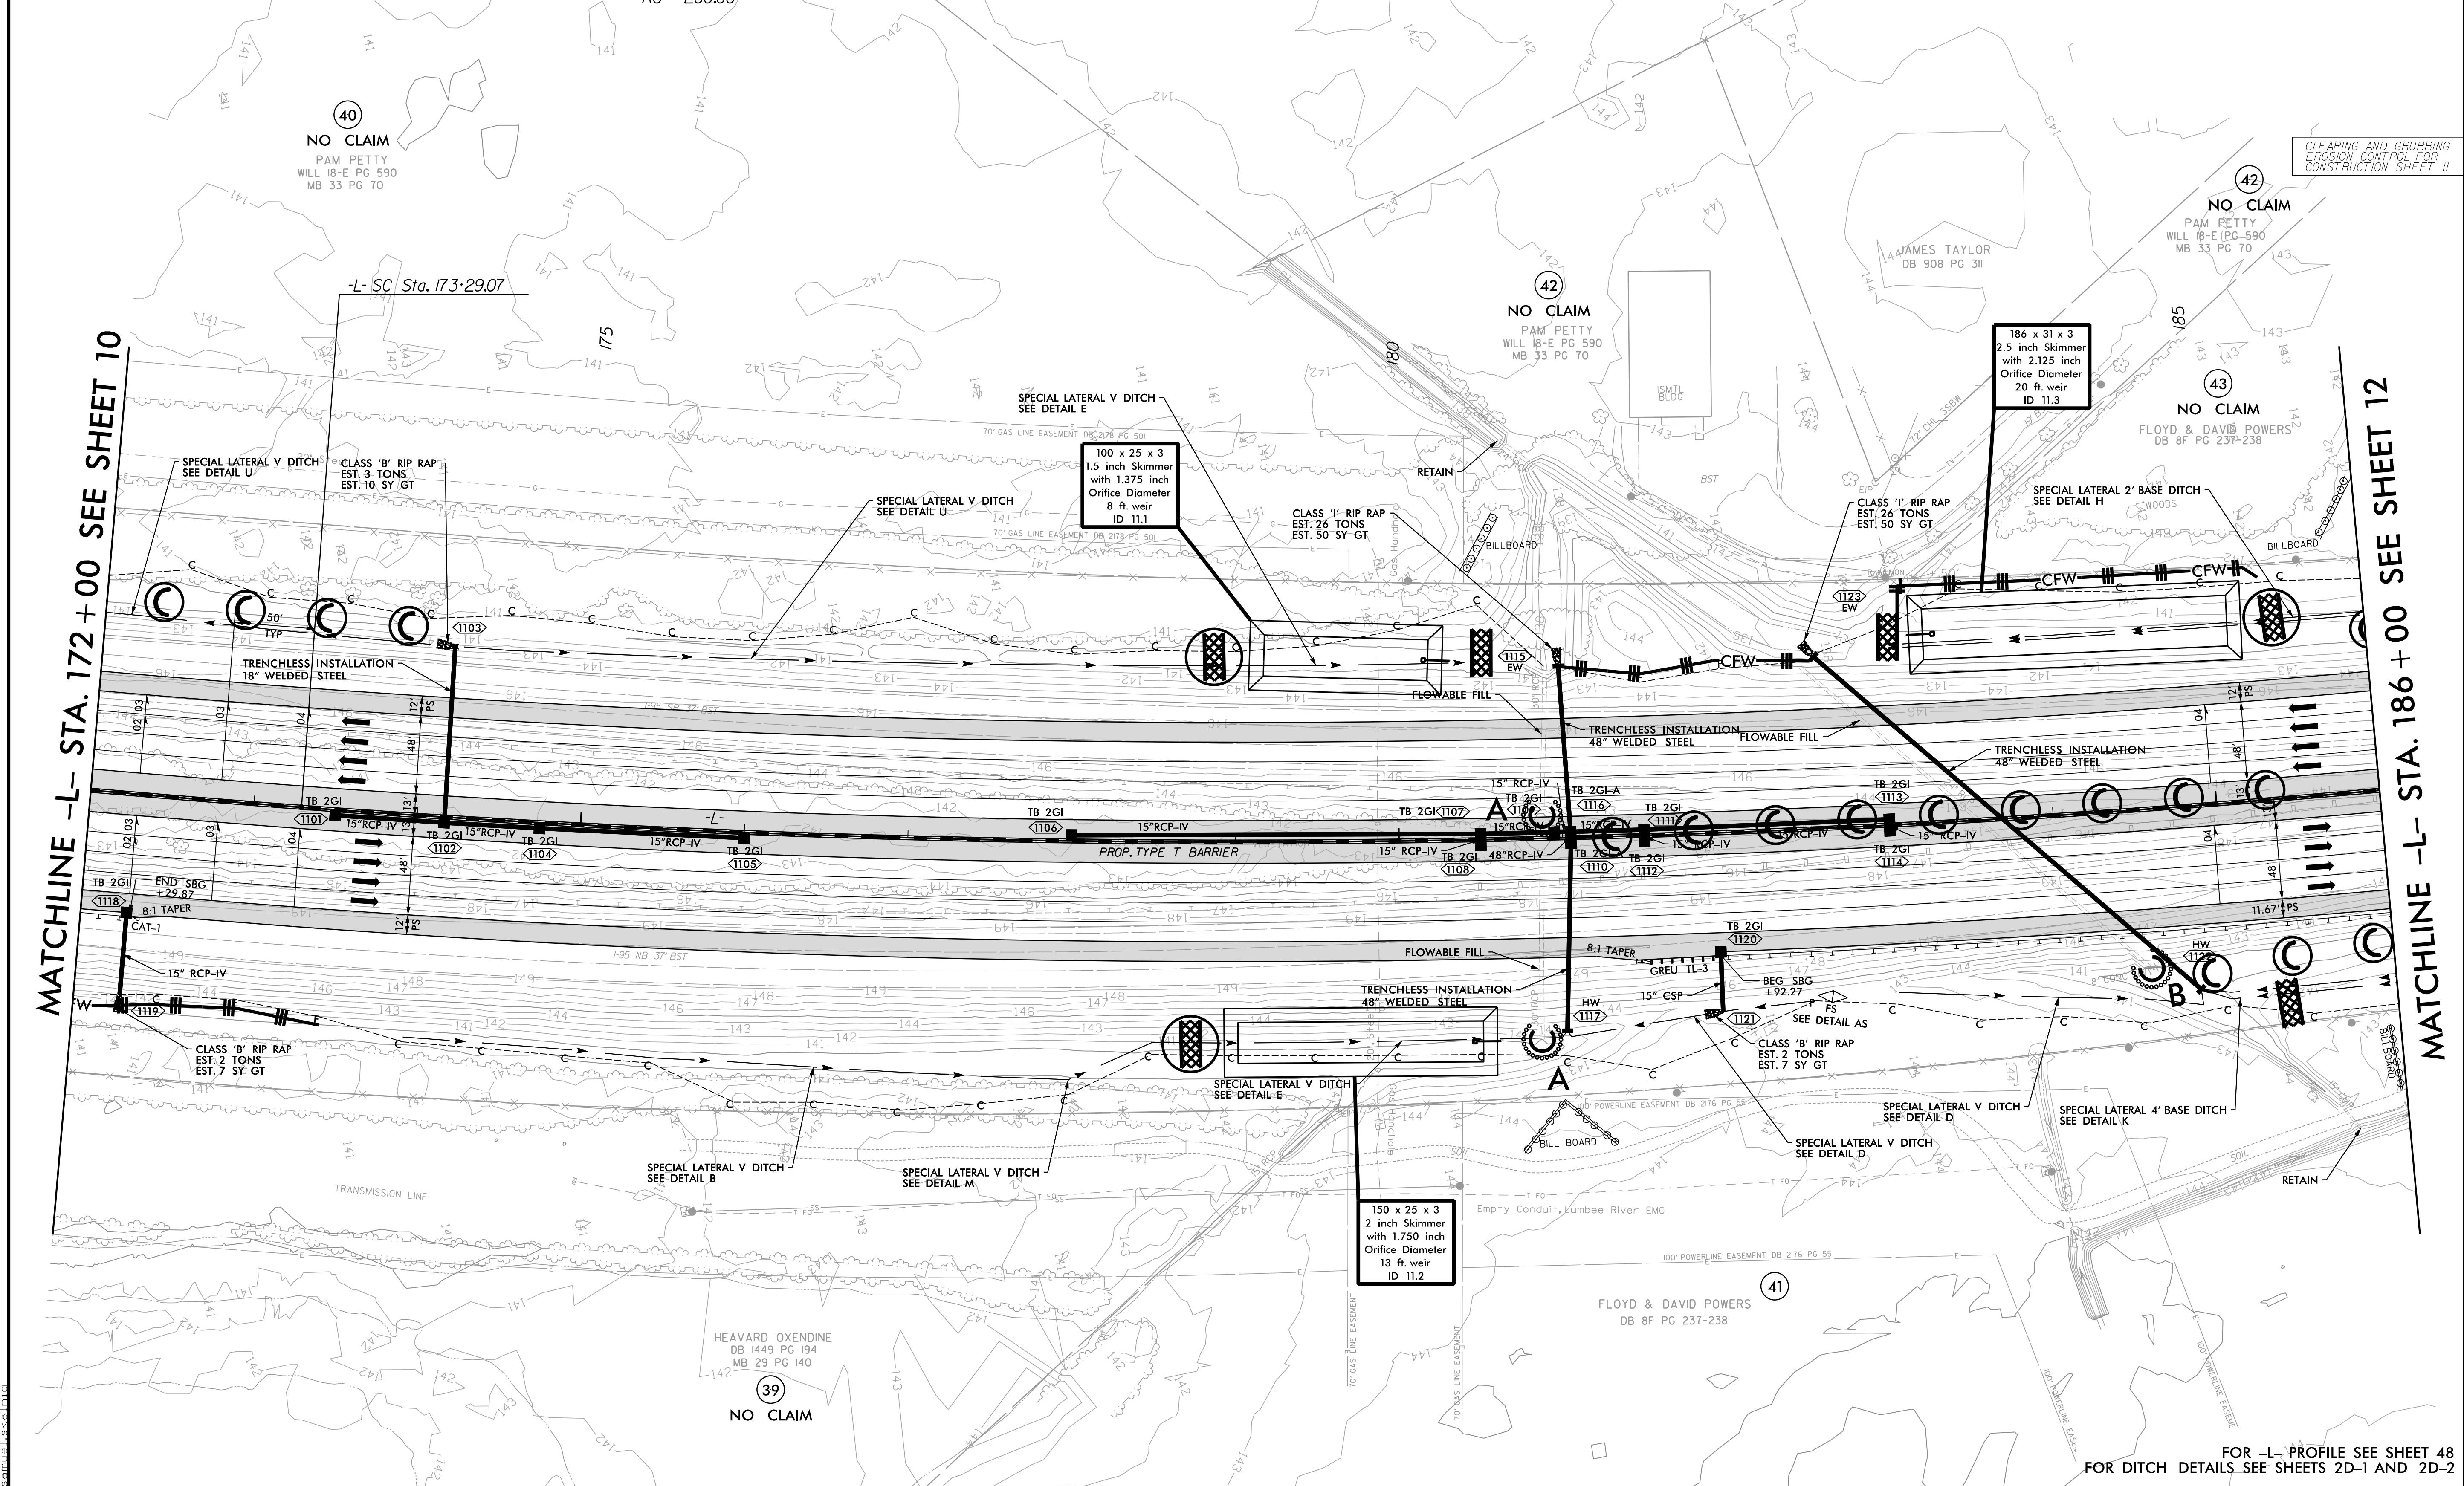

8/17/99
 4/7/2022
 R:\E\2022\Commental\Design\15987A_EC_PSH_011.dgn
 samuel.skidmore