

NOTE: PLACE TEMPORARY ROCK SEDIMENT DAMS TYPE -B AND TEMPORARY ROCK SILT CHECKS TYPE -A AT DRAINAGE OUTLETS.

NOTE: ALL EROSION CONTROL DEVICES SHOWN ARE LOCATED WITHIN EXISTING RW OR EASEMENT.

NOTE: PERIMETER EROSION CONTROL MEASURES SHALL BE INSTALLED DURING CLEARING AND GRUBBING PHASE.


NOTE: CONTRACTOR SHALL PROVIDE GROUND COVER ON EXPOSED SLOPES IN ACCORDANCE WITH THE "SOIL STABILIZATION TIMEFRAMES" SEE EC-3.

NOTE: PRIOR TO INSTALLATION OF EROSION CONTROL DEVICES, CONTRACTOR SHALL VERIFY BOUNDARIES OF JURISDICTIONAL AREAS AND DELINEATE WITH SAFETY FENCE OR FLAGGING.

CLEARING AND GRUBBING EROSION CONTROL FOR CONSTRUCTION SHEET 15

MATCHLINE -L- STA. 243 + 00 SEE SHEET 14

MATCHLINE -L- STA. 256 + 00 SEE SHEET 16

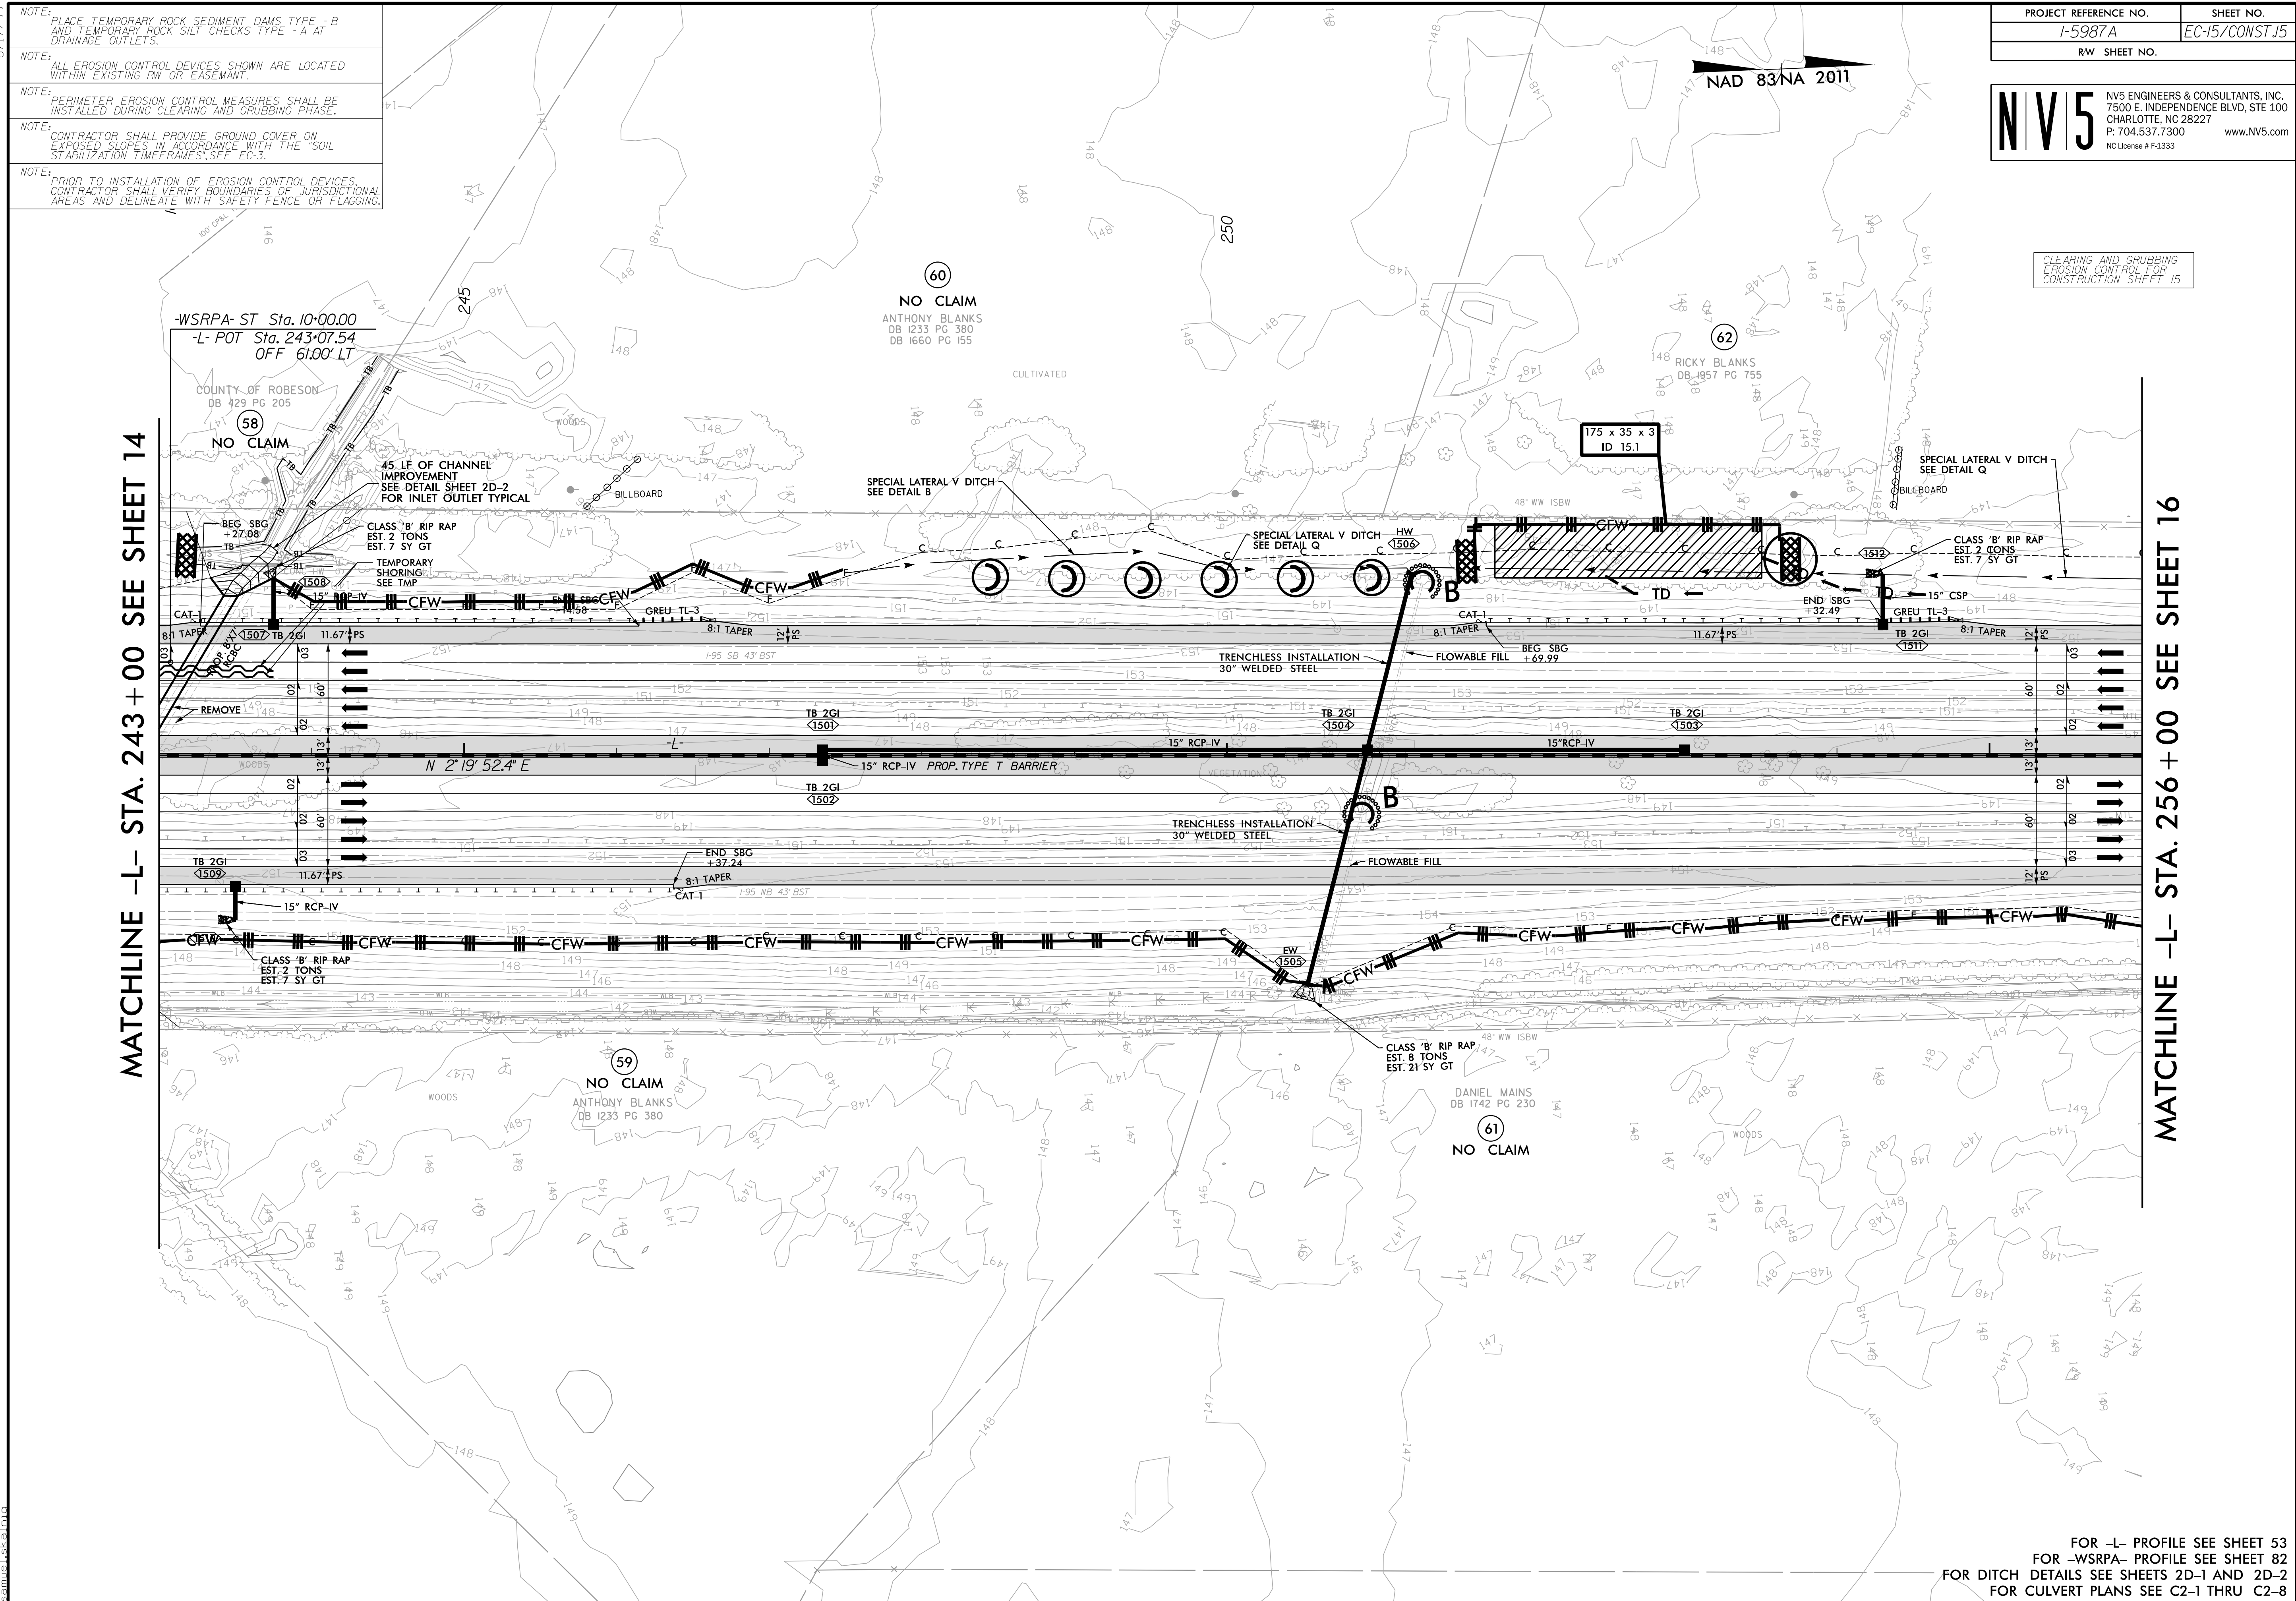

FOR -L- PROFILE SEE SHEET 53
 FOR -WSRPA- PROFILE SEE SHEET 82
 FOR DITCH DETAILS SEE SHEETS 2D-1 AND 2D-2
 FOR CULVERT PLANS SEE C2-1 THRU C2-8

4/7/2022
 R:\Environmental\Design\15987A_EC_PSH_015.dgn
 samuel.kalata