


NAD 83/NA 2011

CLEARING AND GRUBBING
 EROSION CONTROL FOR
 CONSTRUCTION SHEET 20

- NOTE: PLACE TEMPORARY ROCK SEDIMENT DAMS, TYPE - B AND TEMPORARY ROCK SILT CHECKS TYPE - A AT DRAINAGE OUTLETS.
- NOTE: ALL EROSION CONTROL DEVICES SHOWN ARE LOCATED WITHIN EXISTING RW OR EASEMENT.
- NOTE: PERIMETER EROSION CONTROL MEASURES SHALL BE INSTALLED DURING CLEARING AND GRUBBING PHASE.
- NOTE: CONTRACTOR SHALL PROVIDE GROUND COVER ON EXPOSED SLOPES IN ACCORDANCE WITH THE "SOIL STABILIZATION TIMEFRAMES", SEE EC-3.
- NOTE: PRIOR TO INSTALLATION OF EROSION CONTROL DEVICES, CONTRACTOR SHALL VERIFY BOUNDARIES OF JURISDICTIONAL AREAS AND DELINEATE WITH SAFETY FENCE OR FLAGGING.
- NOTE: FOR TRENCHLESS PIPE INSTALLATIONS AT JURISDICTIONAL STREAMS, FOLLOW CONSTRUCTION SEQUENCE FOR TRENCHLESS INSTALLATIONS ON SHEET EC-2.

MATCHLINE -L- STA. 326 + 00 SEE SHEET 19

MATCHLINE -L- STA. 340 + 00 SEE SHEET 21

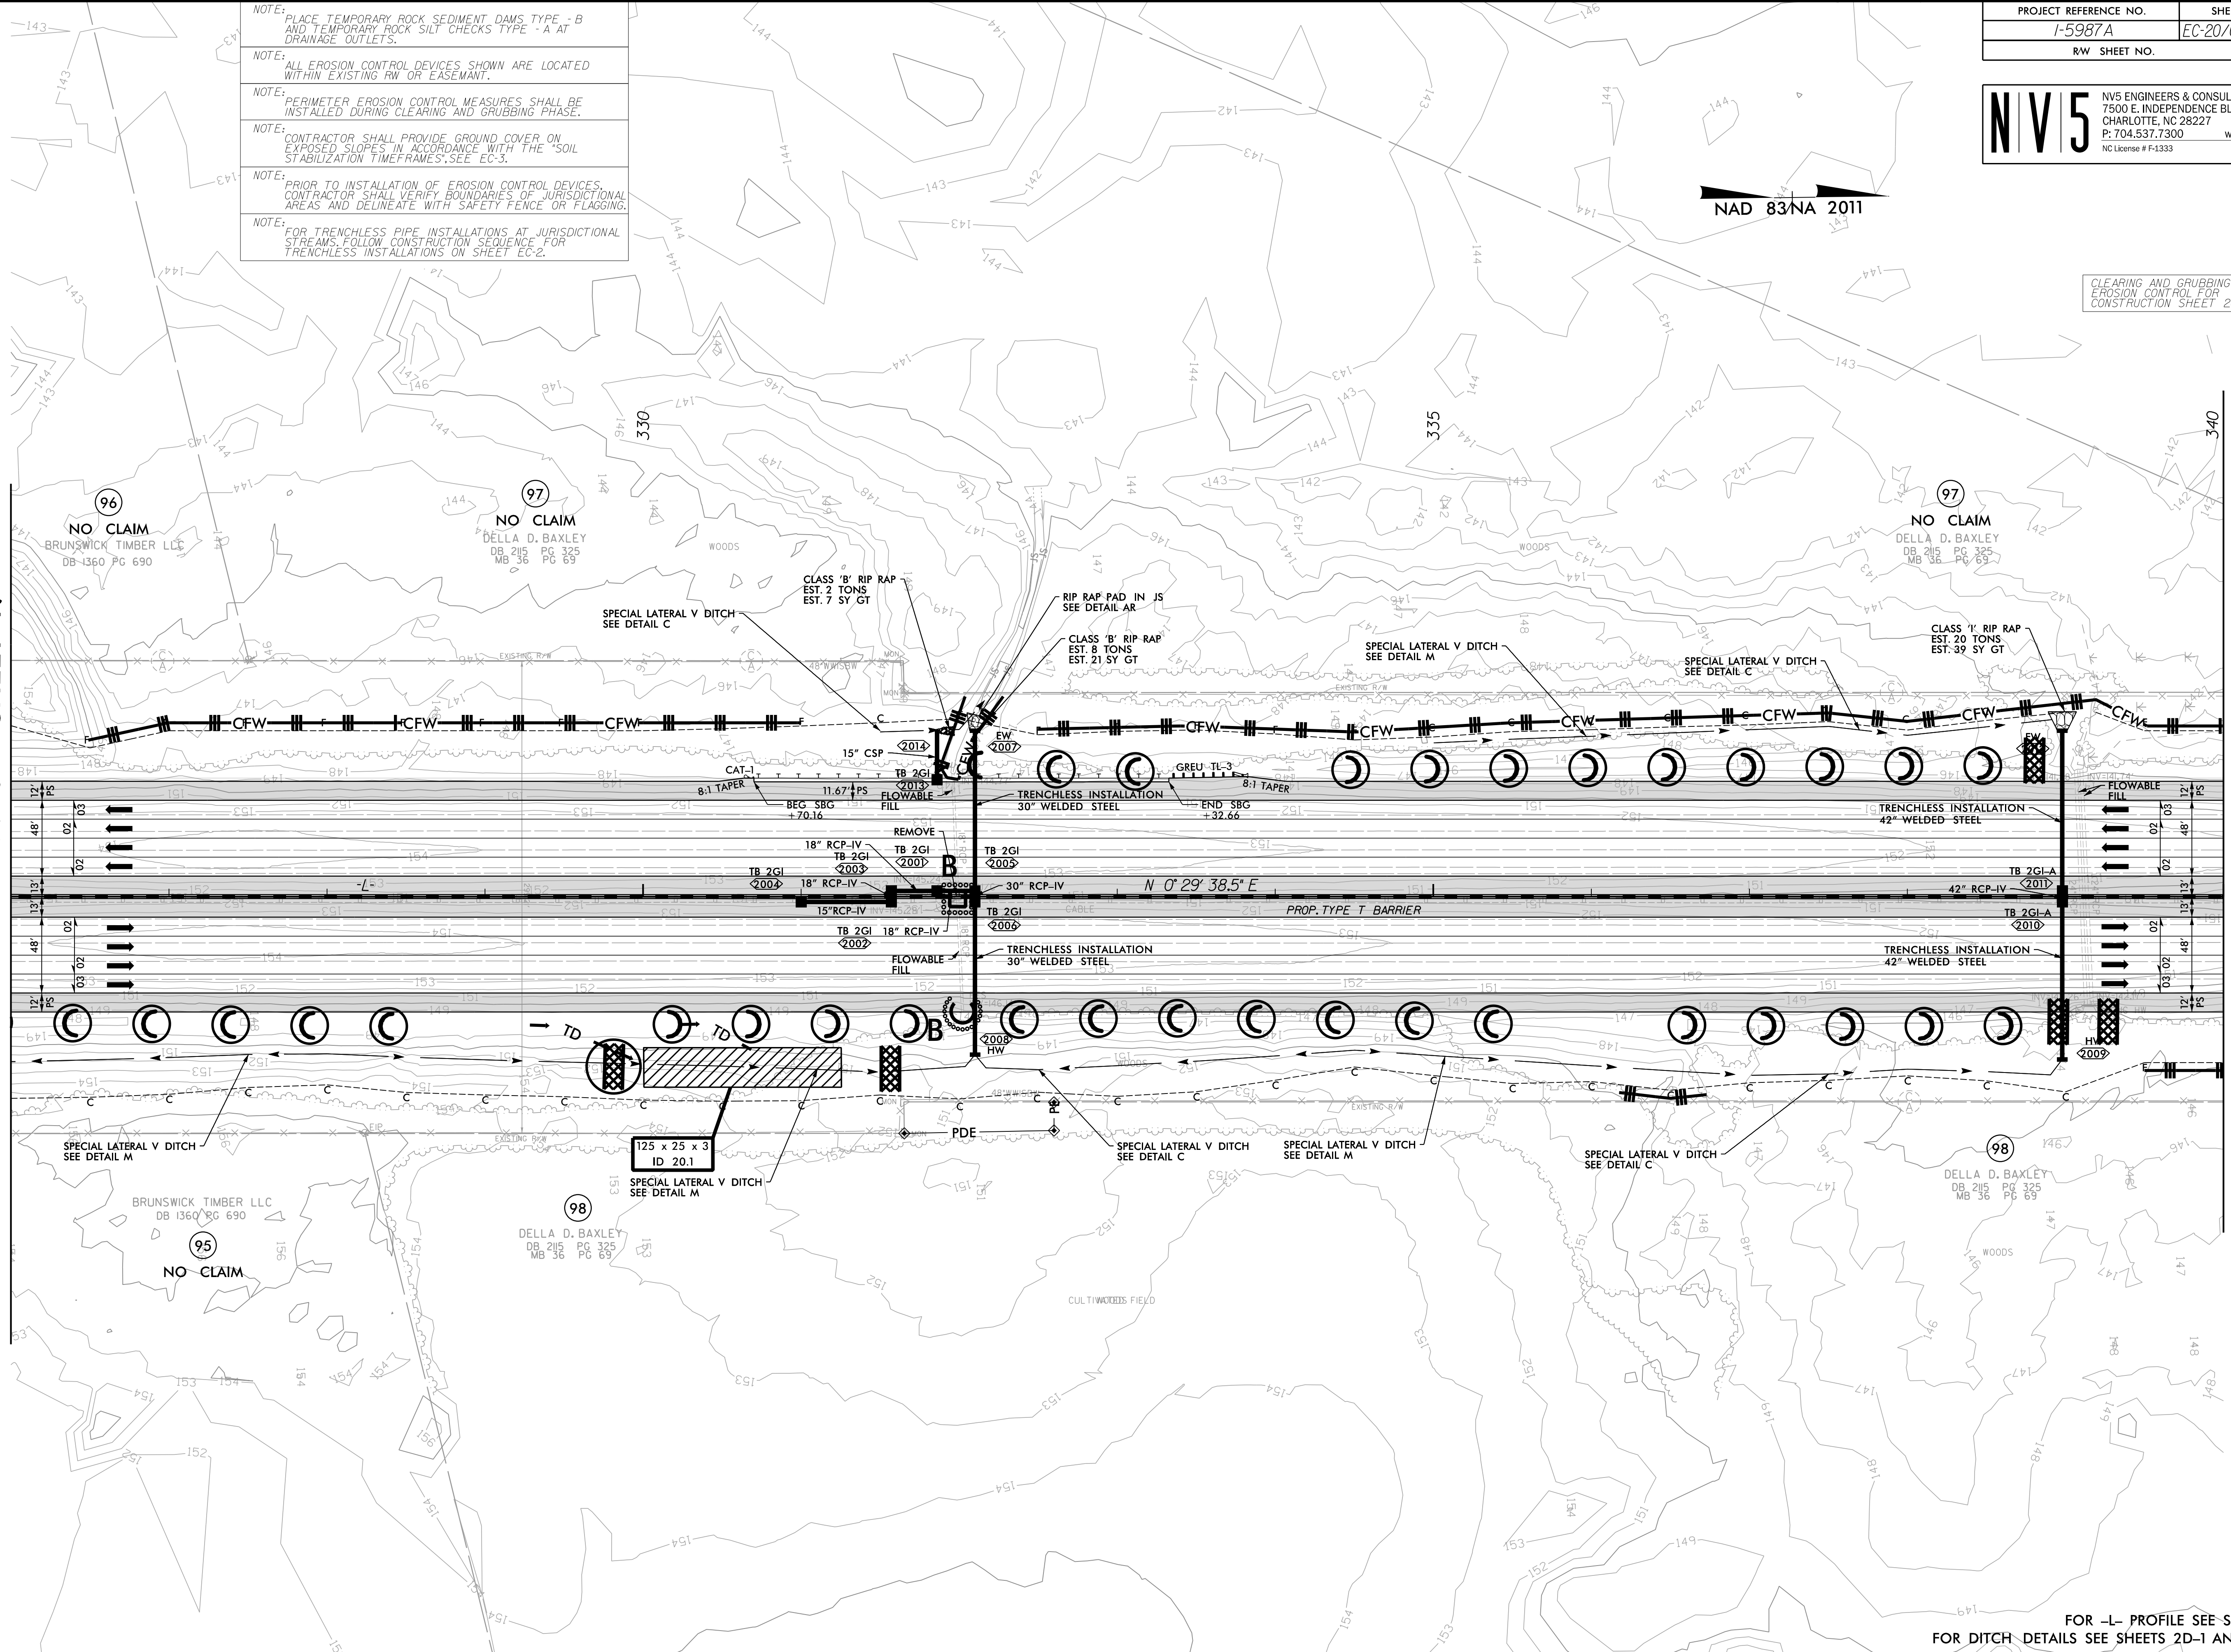

8/17/2022

A:\E\2022\Commented\Design\I5987A_EC_PSH_020.dgn