

NOTE: PLACE TEMPORARY ROCK SEDIMENT DAMS, TYPE - B AND TEMPORARY ROCK SILT CHECKS TYPE - A AT DRAINAGE OUTLETS.

NOTE: ALL EROSION CONTROL DEVICES SHOWN ARE LOCATED WITHIN EXISTING RW OR EASEMENT.

NOTE: PERIMETER EROSION CONTROL MEASURES SHALL BE INSTALLED DURING CLEARING AND GRUBBING PHASE.

NOTE: CONTRACTOR SHALL PROVIDE GROUND COVER ON EXPOSED SLOPES IN ACCORDANCE WITH THE "SOIL STABILIZATION TIMEFRAMES," SEE EC-3.

NOTE: PRIOR TO INSTALLATION OF EROSION CONTROL DEVICES, CONTRACTOR SHALL VERIFY BOUNDARIES OF JURISDICTIONAL AREAS AND DELINEATE WITH SAFETY FENCE OR FLAGGING.



NAD 83/NA 2011

99
NO CLAIM

CLEARING AND GRUBBING
EROSION CONTROL FOR
CONSTRUCTION SHEET 21

MATCHLINE -L- STA 340 + 00.00 SEE SHEET 20

MATCHLINE -L- STA 353 + 00.00 SEE SHEET 22

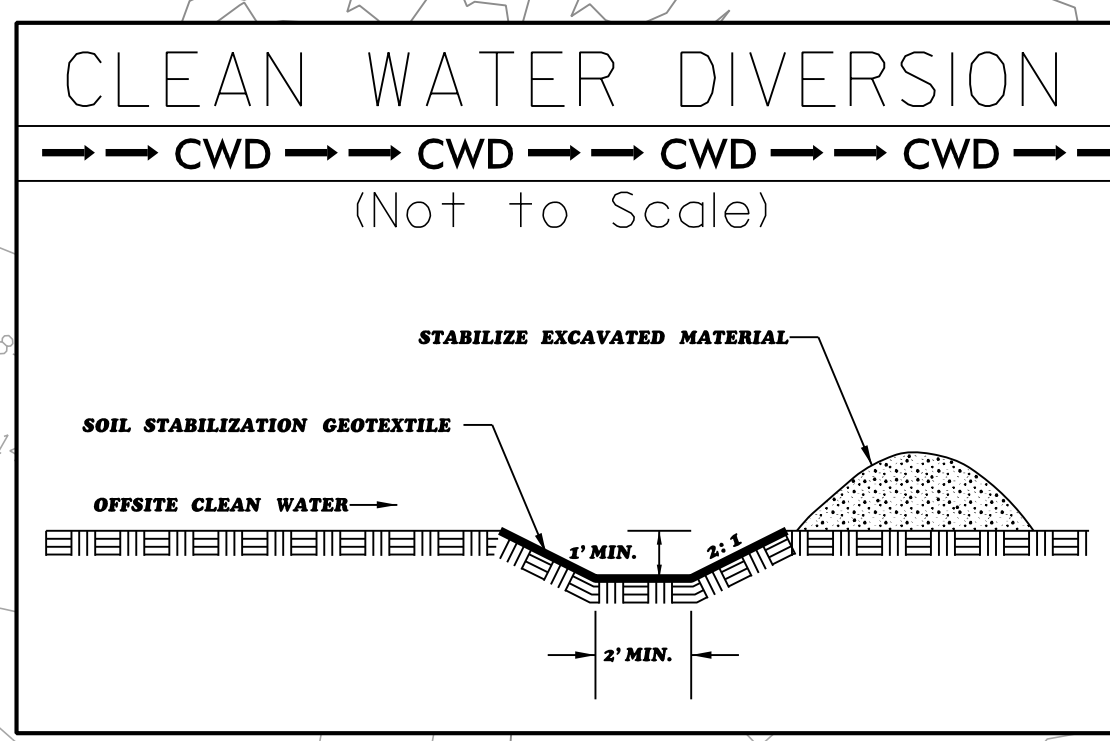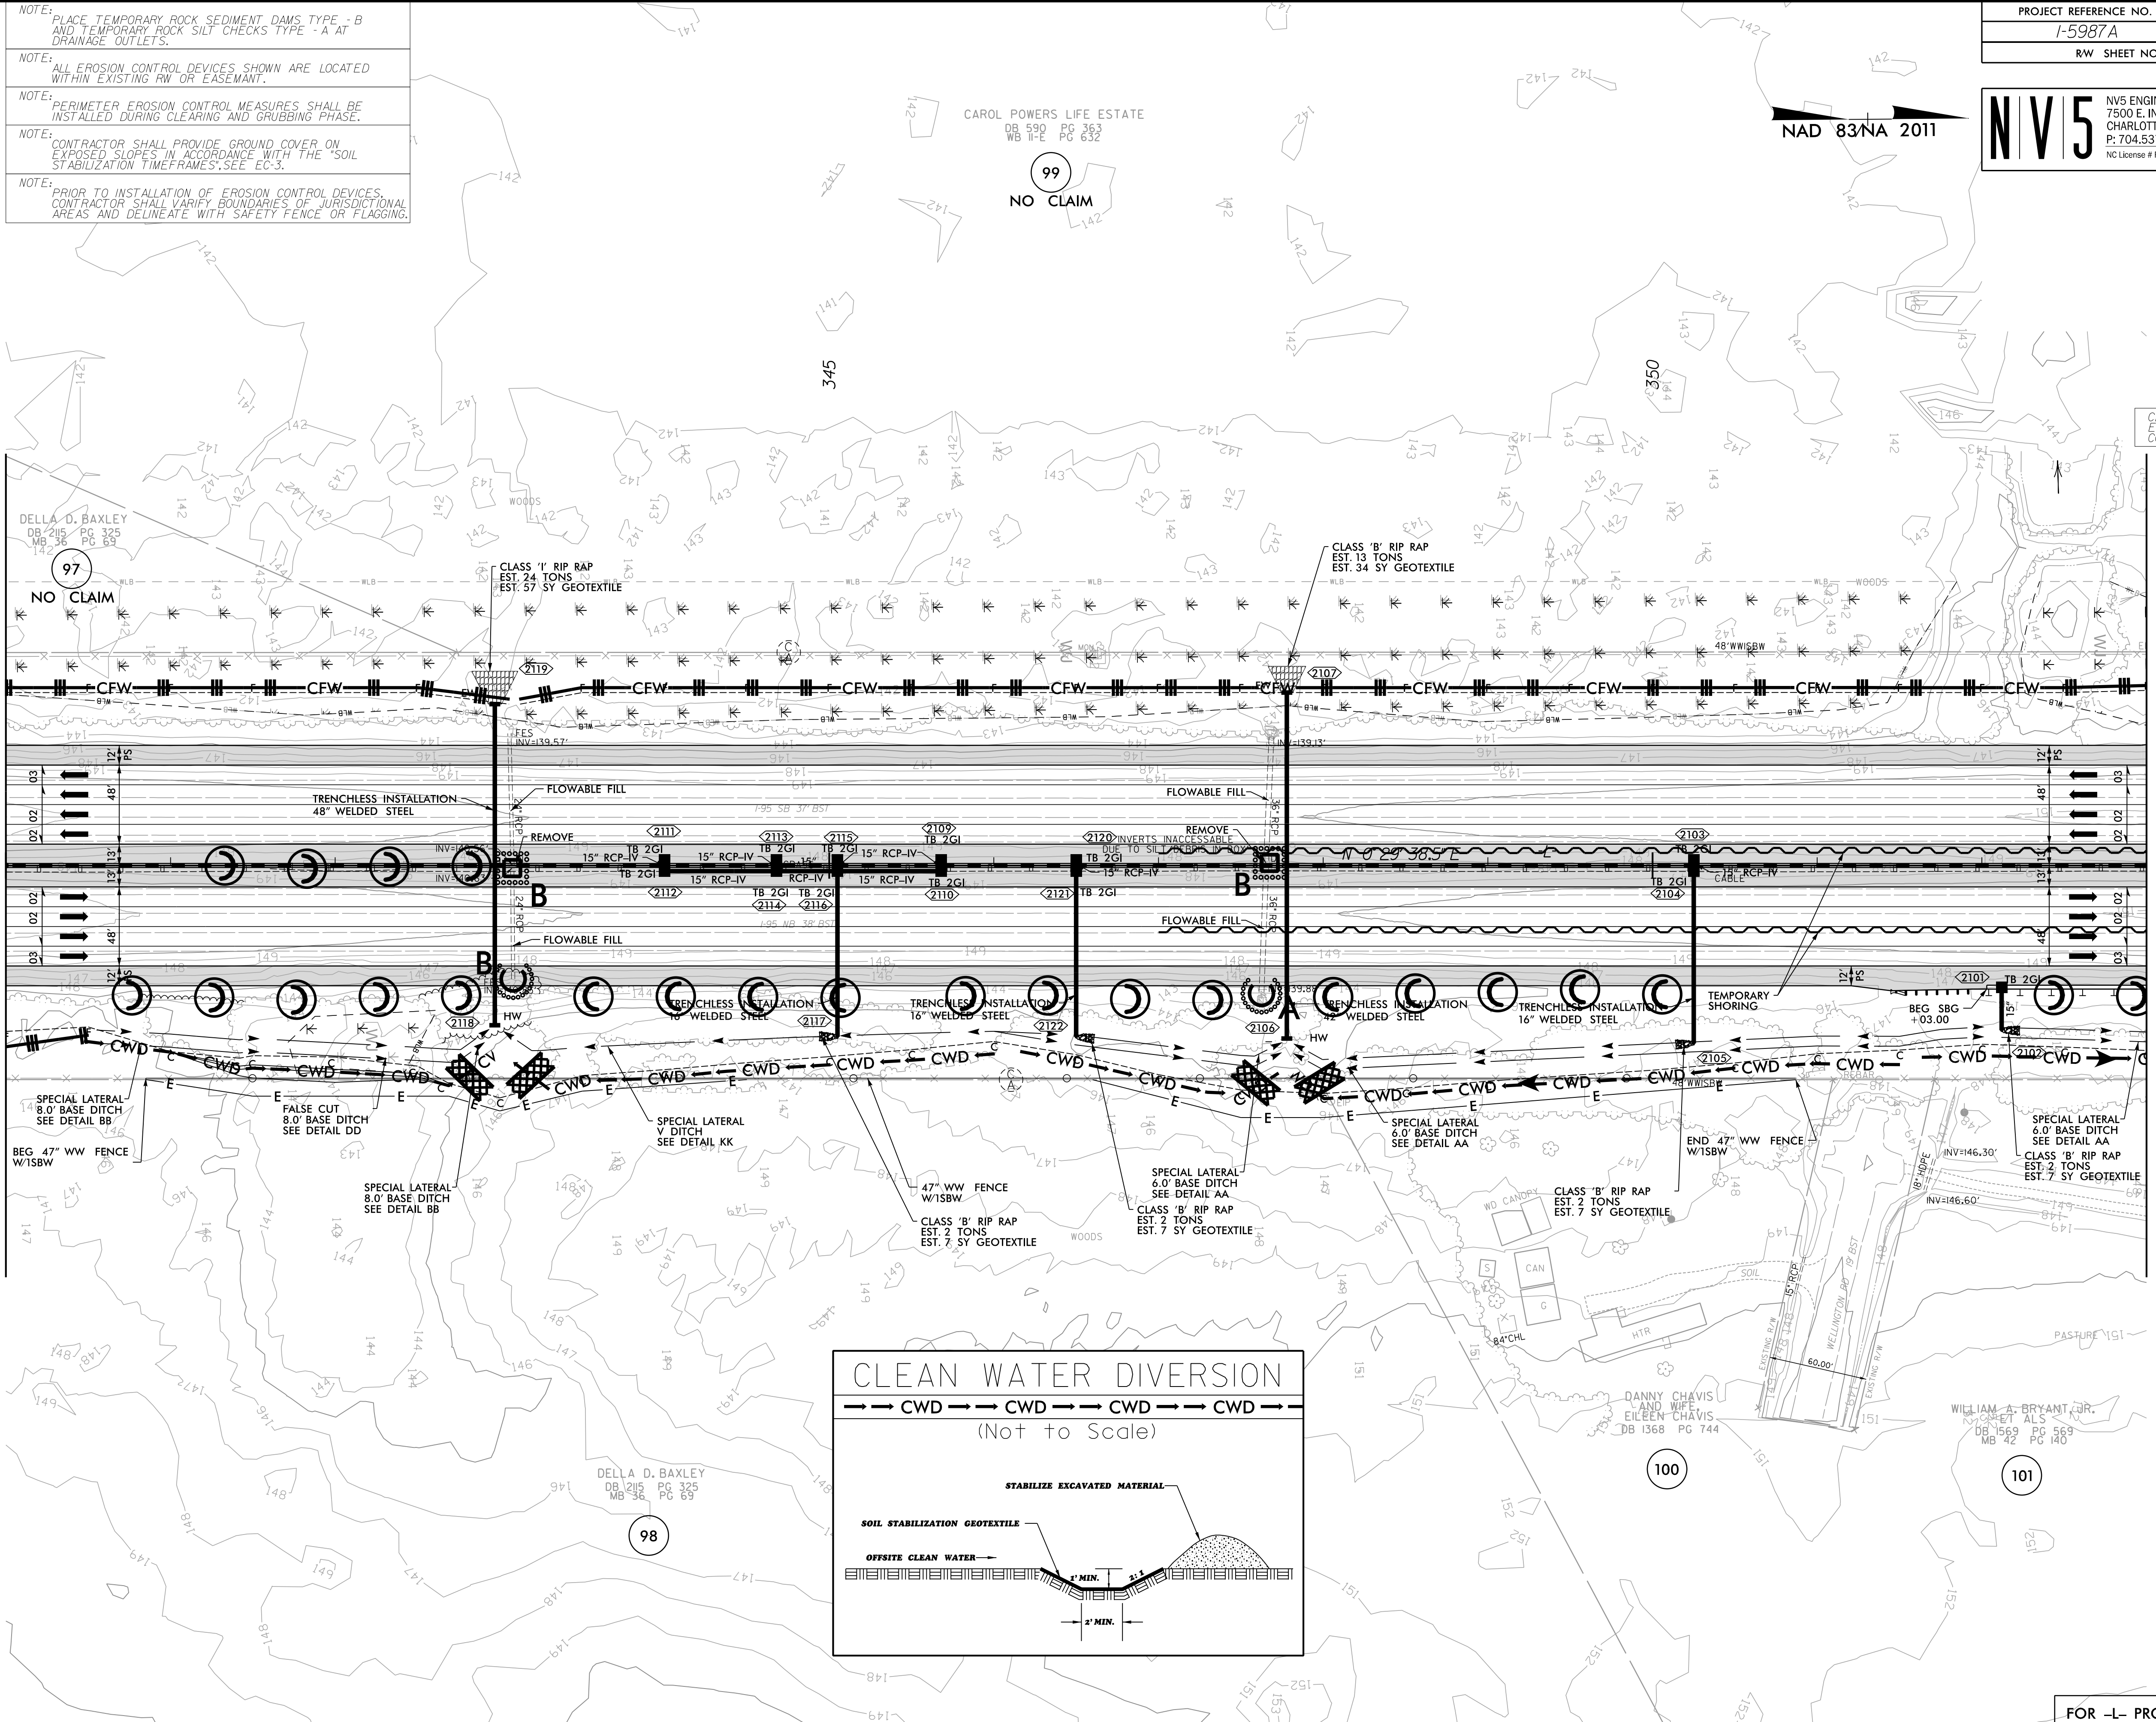

REVISIONS

8/17/99

4/7/2022
A:\E\2022\Comments\Design\I5987A_EC_PSH_021.dgn
some13010