


NAD 83/NA 2011

CLEARING AND GRUBBING  
 EROSION CONTROL FOR  
 CONSTRUCTION SHEET 23

- 8/17/99
- NOTE: PLACE TEMPORARY ROCK SEDIMENT DAMS TYPE - B AND TEMPORARY ROCK SILT CHECKS TYPE - A AT DRAINAGE OUTLETS.
  - NOTE: ALL EROSION CONTROL DEVICES SHOWN ARE LOCATED WITHIN EXISTING RW OR EASEMENT.
  - NOTE: PERIMETER EROSION CONTROL MEASURES SHALL BE INSTALLED DURING CLEARING AND GRUBBING PHASE.
  - NOTE: CONTRACTOR SHALL PROVIDE GROUND COVER ON EXPOSED SLOPES IN ACCORDANCE WITH THE "SOIL STABILIZATION TIMEFRAMES", SEE EC-3.
  - NOTE: PRIOR TO INSTALLATION OF EROSION CONTROL DEVICES, CONTRACTOR SHALL VERIFY BOUNDARIES OF JURISDICTIONAL AREAS AND DELINEATE WITH SAFETY FENCE OR FLAGGING.

MATCHLINE -L- STA 367 + 00.00 SEE SHEET 22

MATCHLINE -L- STA 380 + 00.00 SEE SHEET 24

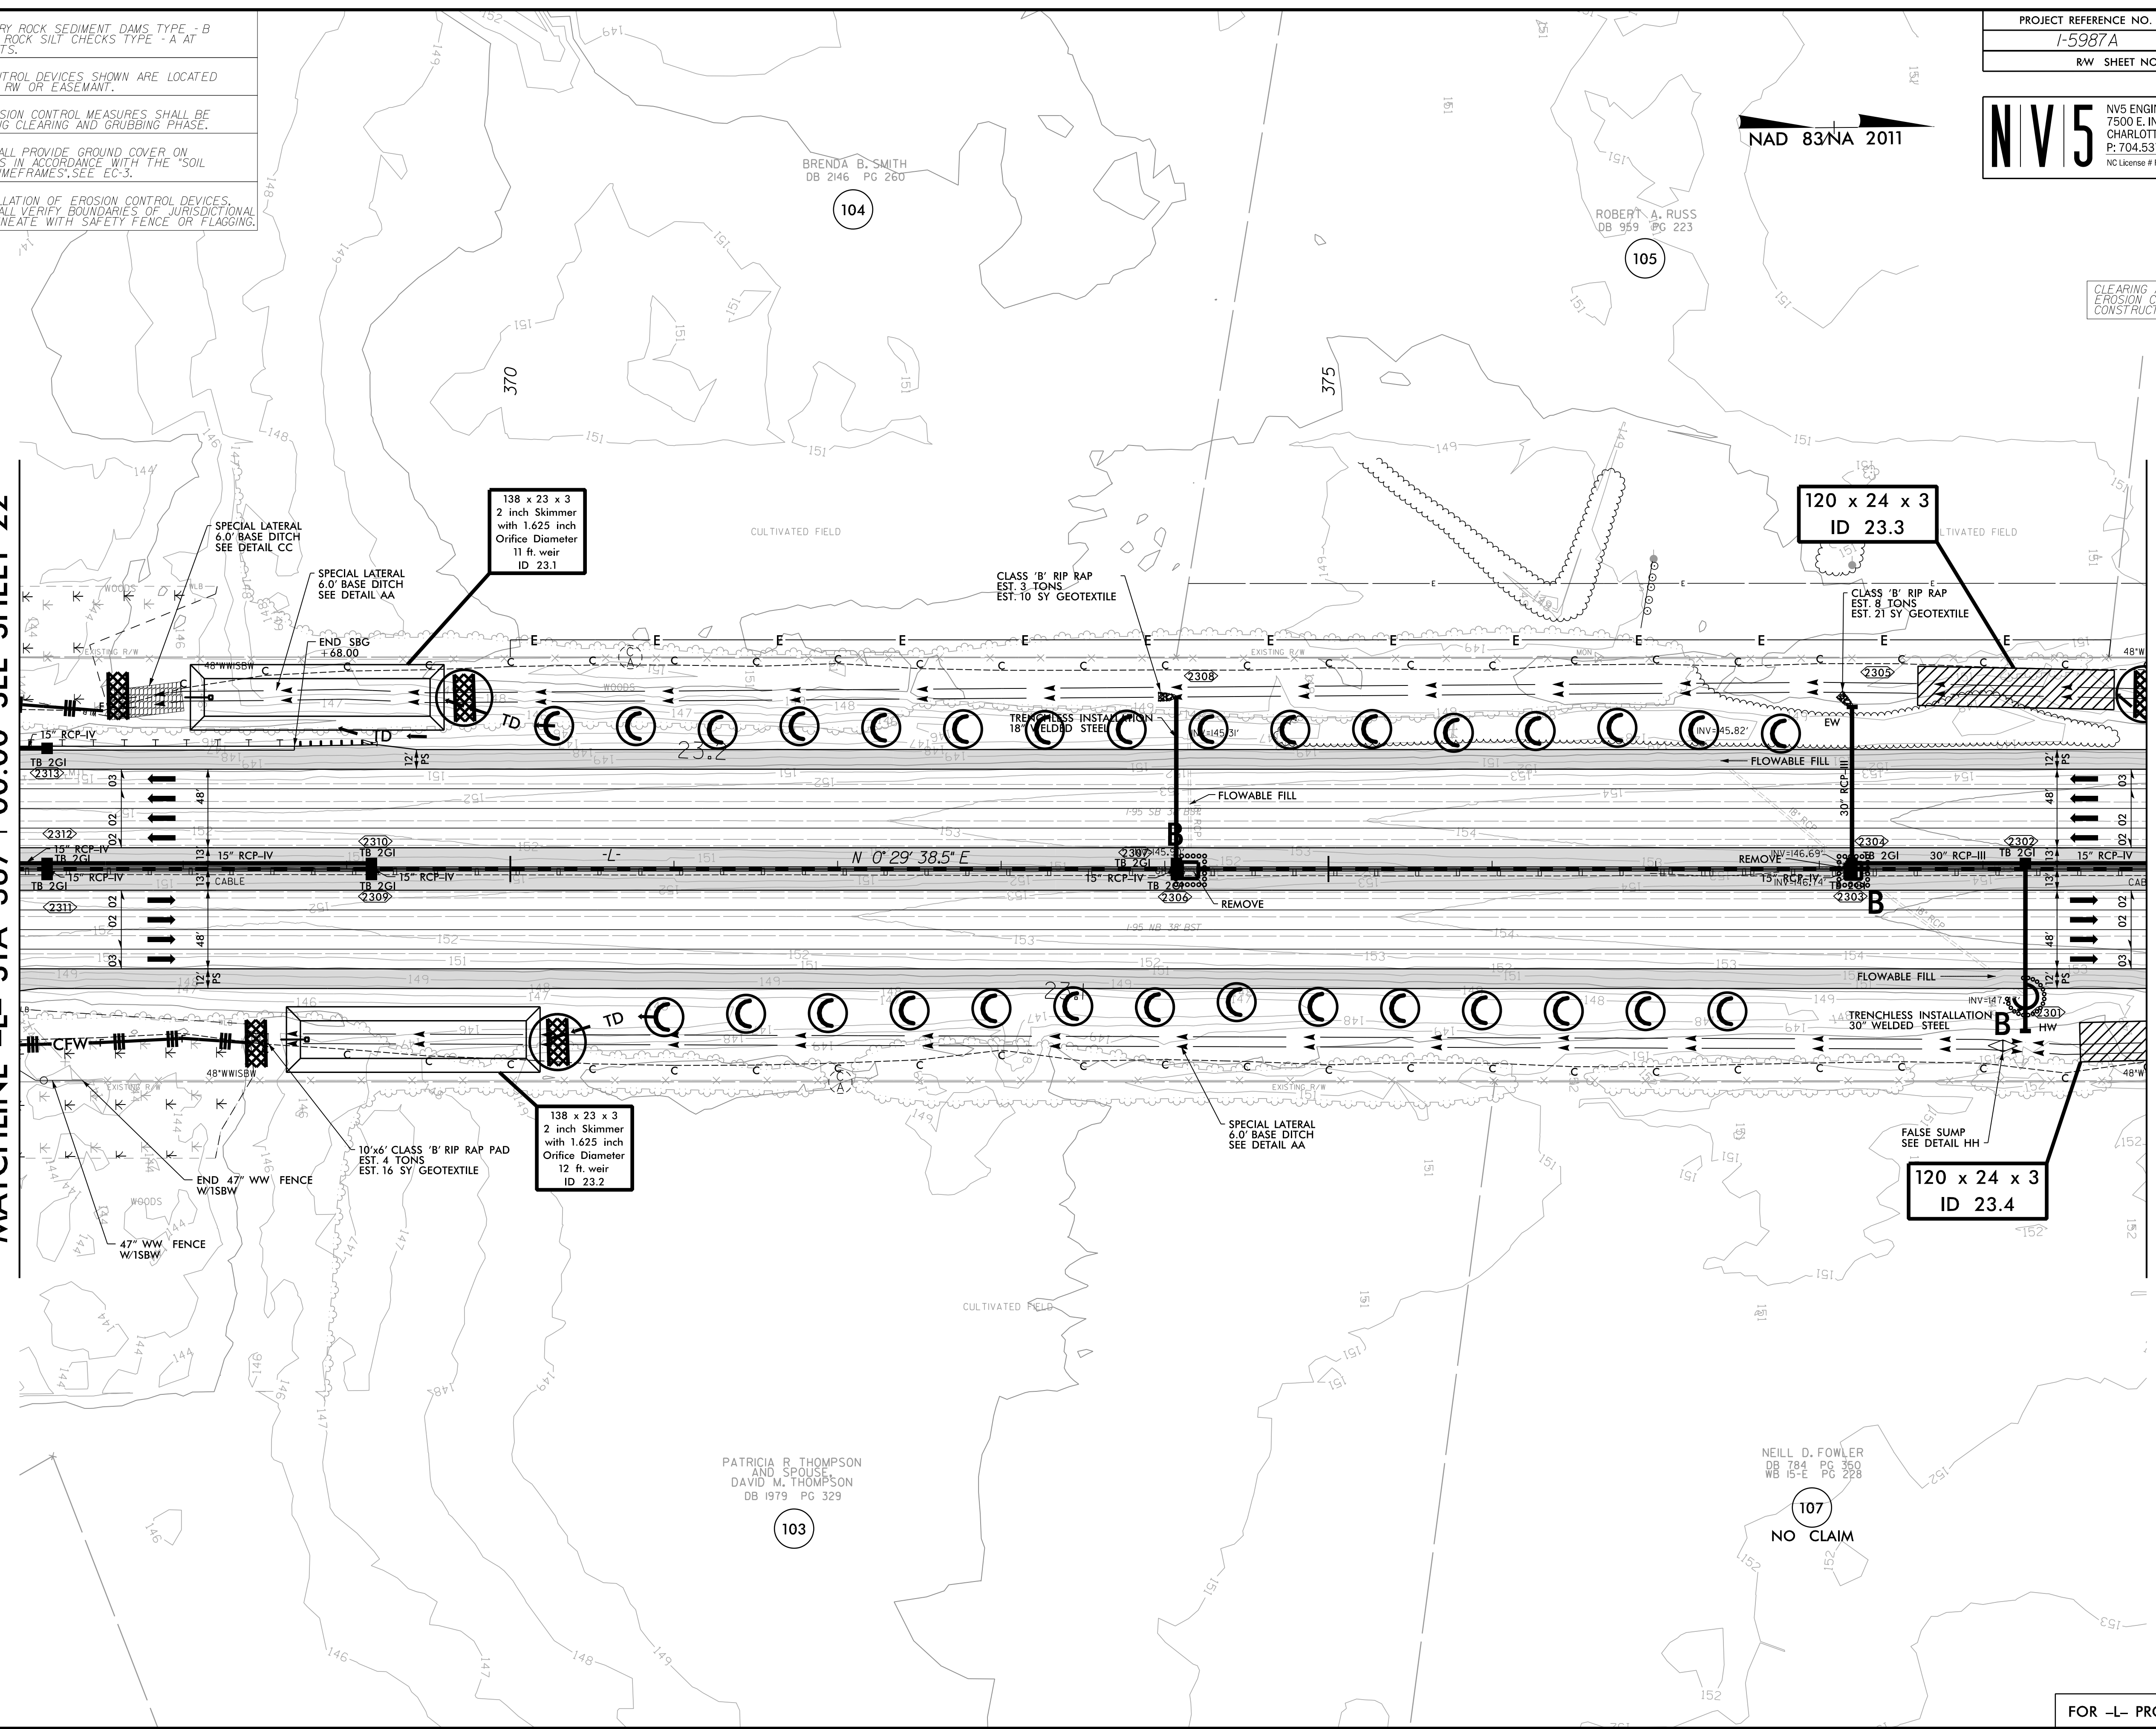

REVISIONS

A:\E\2022\Comments\Design\I5987A\_EC\_PSH\_023.dwg  
 8/17/2022  
 some131010

PATRICIA R. THOMPSON  
 AND SPOUSE  
 DAVID M. THOMPSON  
 DB 1979 PG 329

NEILL D. FOWLER  
 DB 784 PG 350  
 WB 15-E PG 228