

NOTE: PLACE TEMPORARY ROCK SEDIMENT DAMS TYPE - B AND TEMPORARY ROCK SILT CHECKS TYPE - A AT DRAINAGE OUTLETS.


NOTE: ALL EROSION CONTROL DEVICES SHOWN ARE LOCATED WITHIN EXISTING RW OR EASEMENT.

NOTE: PERIMETER EROSION CONTROL MEASURES SHALL BE INSTALLED DURING CLEARING AND GRUBBING PHASE.

NOTE: CONTRACTOR SHALL PROVIDE GROUND COVER ON EXPOSED SLOPES IN ACCORDANCE WITH THE "SOIL STABILIZATION TIMEFRAMES", SEE EC-3.

NOTE: PRIOR TO INSTALLATION OF EROSION CONTROL DEVICES, CONTRACTOR SHALL VERIFY BOUNDARIES OF JURISDICTIONAL AREAS AND DELINEATE WITH SAFETY FENCE OR FLAGGING.


NAD 83/NA 2011

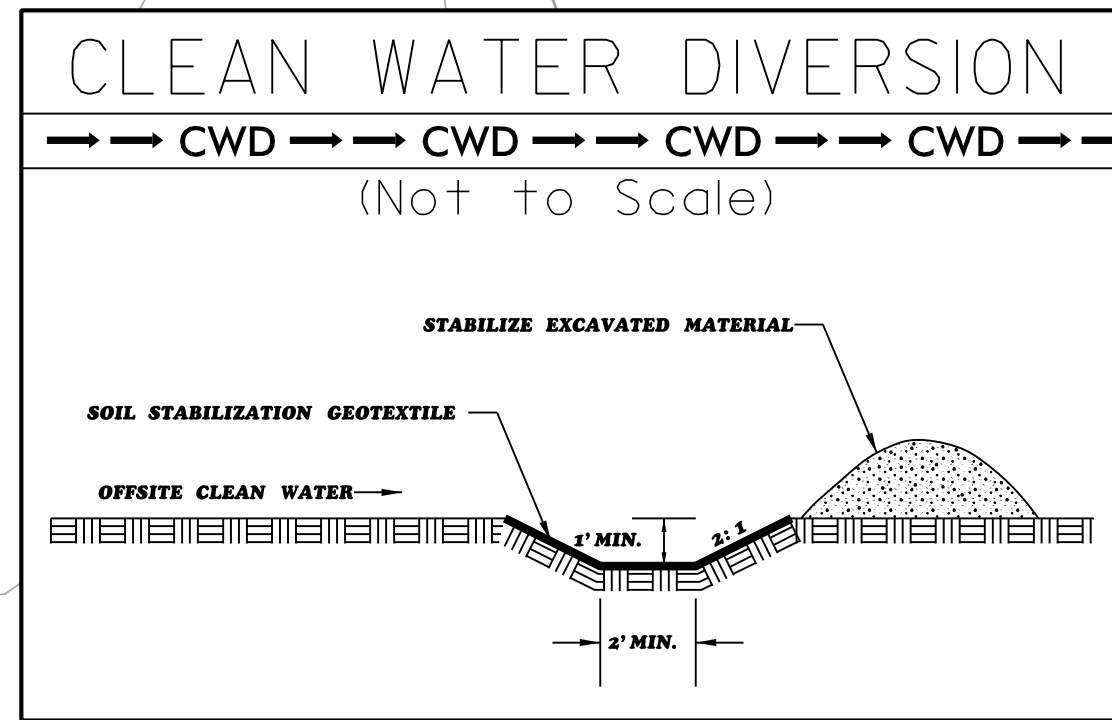

CLEARING AND GRUBBING EROSION CONTROL FOR CONSTRUCTION SHEET 25

MATCHLINE -L- STA 393 + 00.00 SEE SHEET 24

MATCHLINE -L- STA 406 + 00.00 SEE SHEET 26

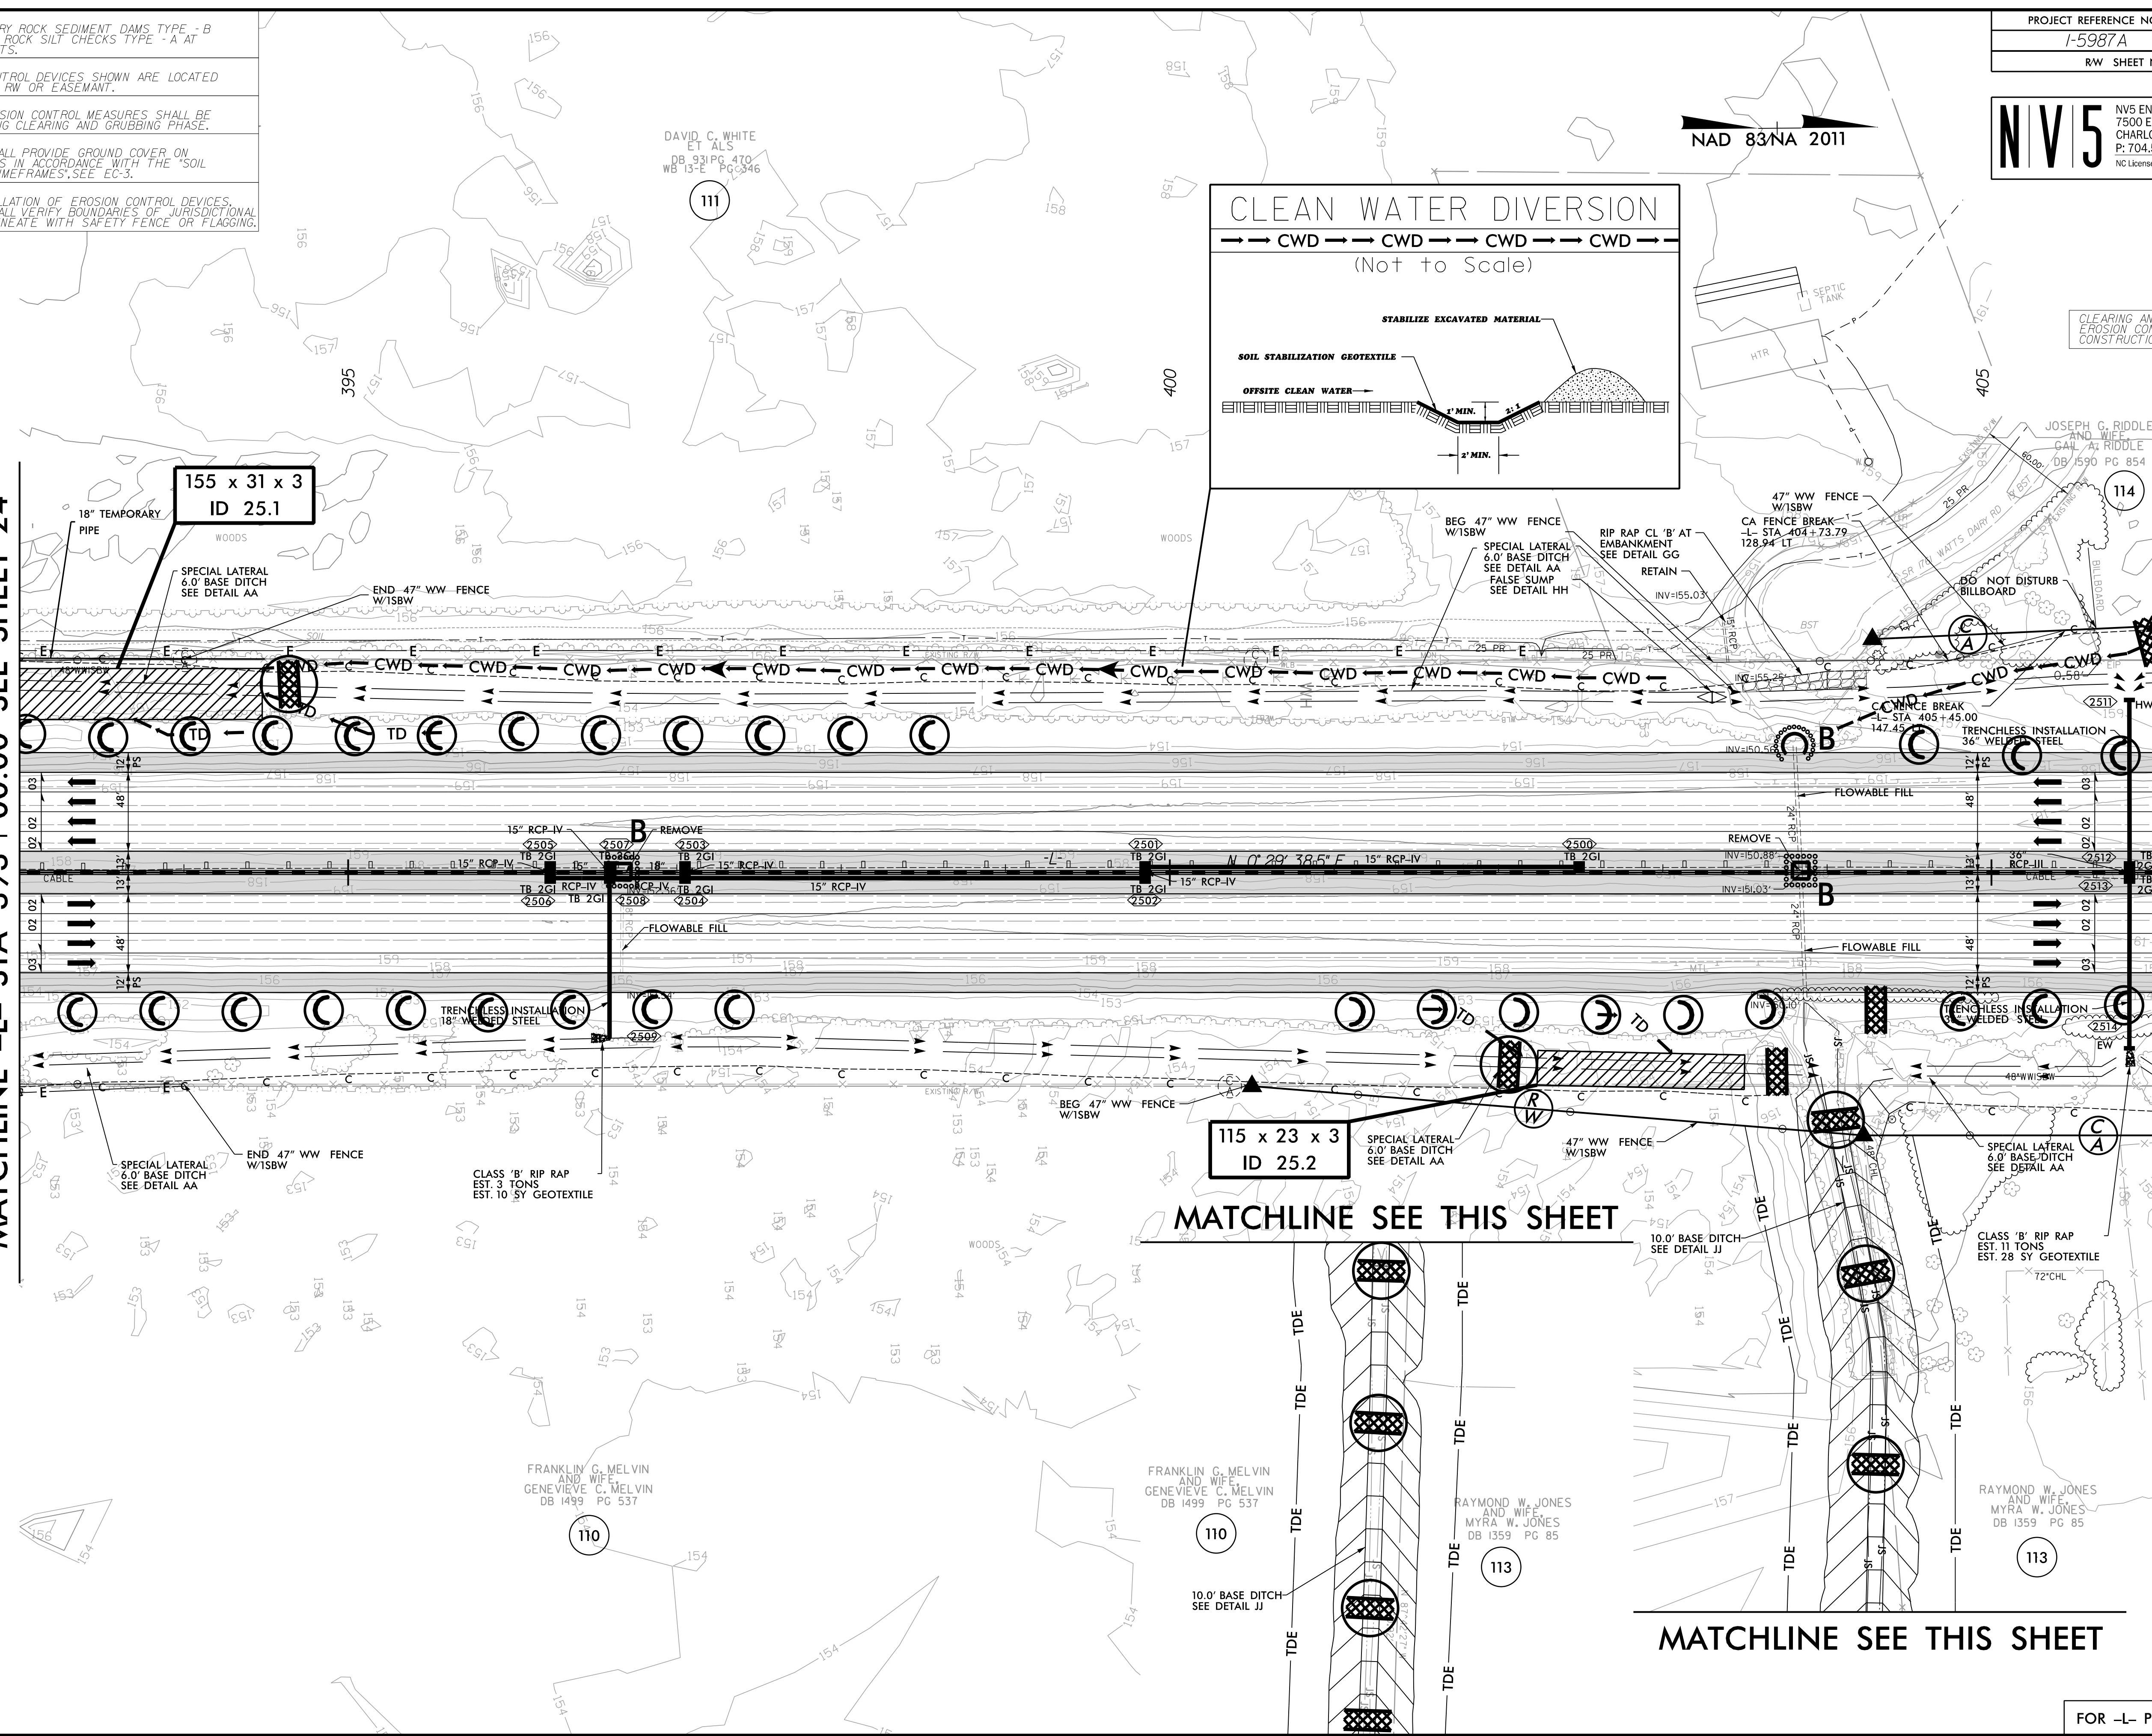

REVISIONS

A:\E\2022\Comment\1\Design\15987A_EC_PSH_025.dwg
 8/17/2022
 some131010

FOR -L- PROFILE SEE SHEET 64