


NAD 83/NA 2011

- NOTE: PLACE TEMPORARY ROCK SEDIMENT DAMS TYPE - B AND TEMPORARY ROCK SILT CHECKS TYPE - A AT DRAINAGE OUTLETS.
- NOTE: ALL EROSION CONTROL DEVICES SHOWN ARE LOCATED WITHIN EXISTING RW OR EASEMENT.
- NOTE: PERIMETER EROSION CONTROL MEASURES SHALL BE INSTALLED DURING CLEARING AND GRUBBING PHASE.
- NOTE: CONTRACTOR SHALL PROVIDE GROUND COVER ON EXPOSED SLOPES IN ACCORDANCE WITH THE 'SOIL STABILIZATION TIMEFRAMES'. SEE EC-3.
- NOTE: PRIOR TO INSTALLATION OF EROSION CONTROL DEVICES CONTRACTOR SHALL VERIFY BOUNDARIES OF JURISDICTIONAL AREAS AND DELINEATE WITH SAFETY FENCE OR FLAGGING.

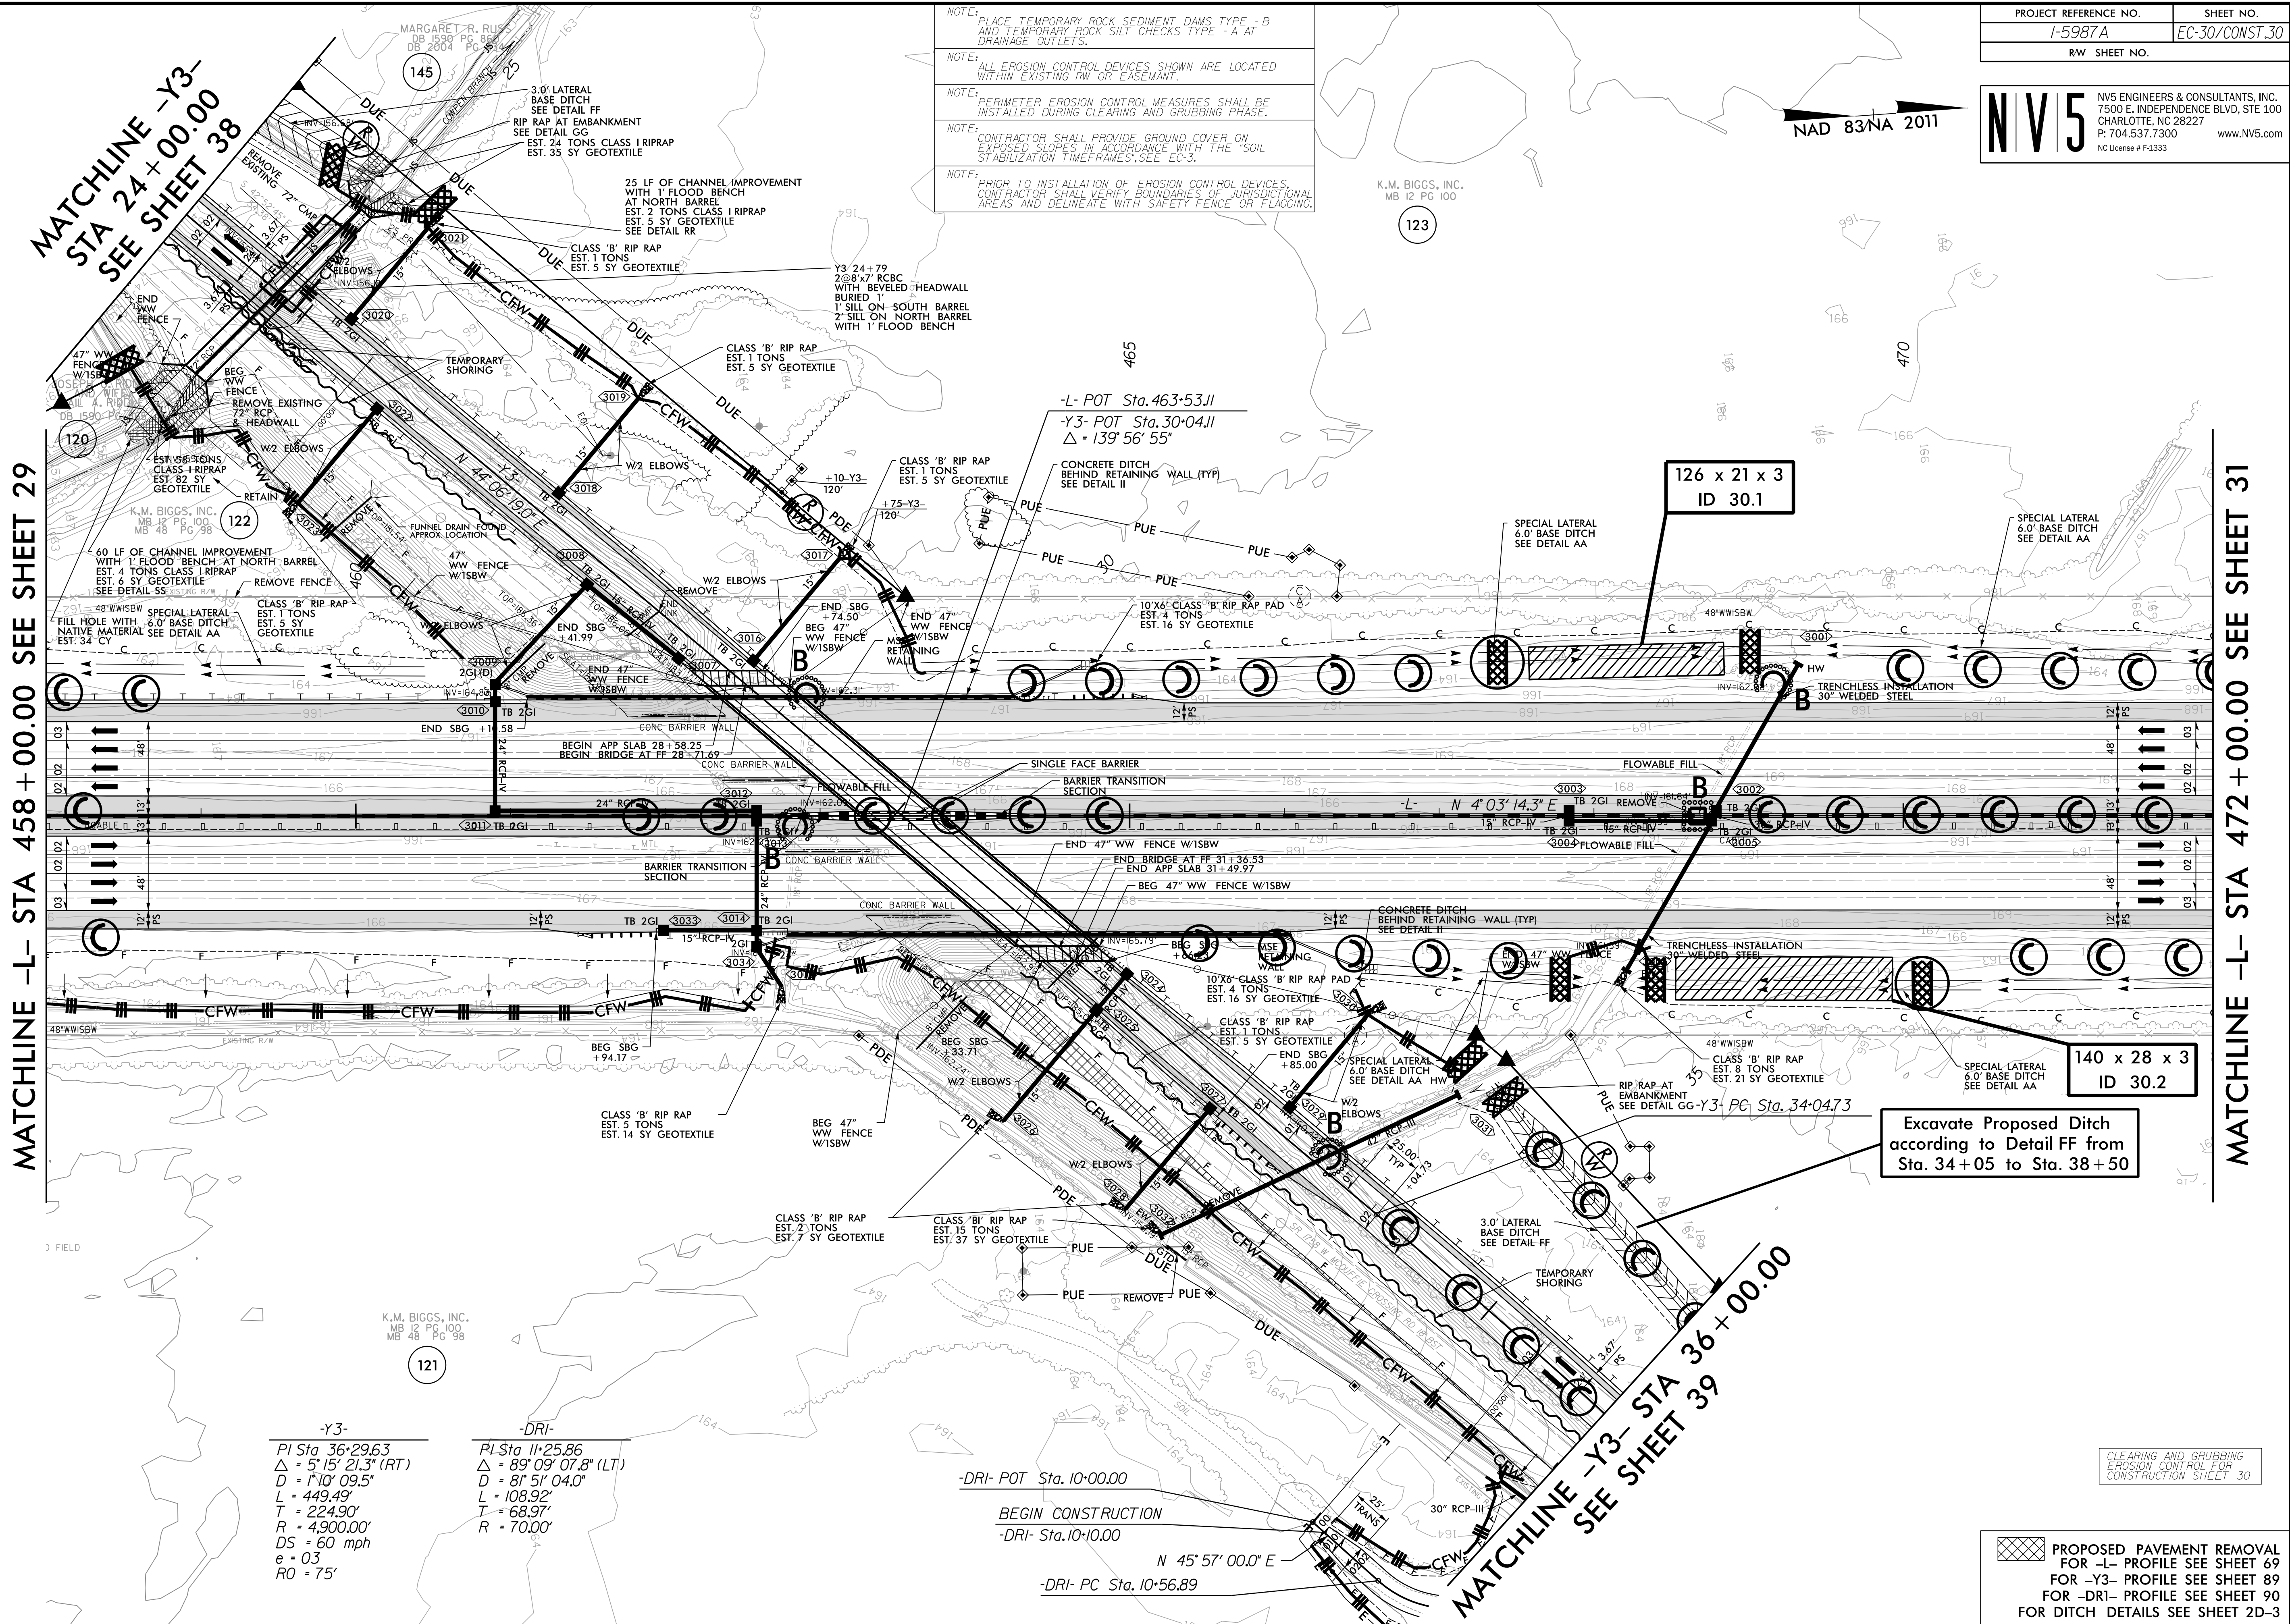

MATCHLINE -L- STA 458 + 00.00 SEE SHEET 29

MATCHLINE -L- STA 472 + 00.00 SEE SHEET 31

MATCHLINE -Y3-  
 STA 24 + 00.00  
 SEE SHEET 38

MATCHLINE -Y3-  
 STA 36 + 00.00  
 SEE SHEET 39

126 x 21 x 3  
 ID 30.1

140 x 28 x 3  
 ID 30.2

Excavate Proposed Ditch  
 according to Detail FF from  
 Sta. 34+05 to Sta. 38+50

-Y3-	-DRI-
PI Sta. 36+29.63	PI Sta. 11+25.86
Δ = 5° 15' 21.3" (RT)	Δ = 89° 09' 07.8" (LT)
D = 7' 10" 09.5"	D = 81' 51" 04.0"
L = 449.49'	L = 108.92'
T = 224.90'	T = 68.97'
R = 4,900.00'	R = 70.00'
DS = 60 mph	
e = 03	
RO = 75'	

-DRI- POT Sta. 10+00.00  
 BEGIN CONSTRUCTION  
 -DRI- Sta. 10+10.00  
 -DRI- PC Sta. 10+56.89

PROPOSED PAVEMENT REMOVAL  
 FOR -L- PROFILE SEE SHEET 69  
 FOR -Y3- PROFILE SEE SHEET 89  
 FOR -DRI- PROFILE SEE SHEET 90  
 FOR DITCH DETAILS SEE SHEET 2D-3

REVISIONS  
 ROW REVISION - 10/22/2021 - PROPERTY LINE BETWEEN PARCELS 120 & 122 HAS BEEN REVISED

4/7/2022  
 R:\E\2022\Commentary\Design\15987A\_EC\_PSH\_030.dwg  
 samuel.skalata