


- NOTE: ALL EROSION CONTROL DEVICES SHOWN ARE LOCATED WITHIN EXISTING RW OR EASEMENT.
- NOTE: CONTRACTOR SHALL PROVIDE GROUND COVER ON EXPOSED SLOPES IN ACCORDANCE WITH THE "SOIL STABILIZATION TIMEFRAMES", SEE EC-3.
- NOTE: CONTRACTOR SHALL PROVIDE INLET PROTECTION FOR PARTIALLY INSTALLED STORM DRAINS. THIS MEASURE SHOULD BE INSTALLED AT THE END OF EACH WORKING DAY.
- NOTE: CONTRACTOR SHALL MAINTAIN ALL DEVICES AS PROJECT IS BROUGHT UP TO GRADE.
- NOTE: INSTALL MATTING FOR EROSION CONTROL IN ALL PROPOSED DITCH LINES EXCEPT WHERE PERMANENT LINERS ARE SPECIFIED ON THE PLANS OR DIRECTED OTHERWISE BY THE ENGINEER.
- NOTE: UTILIZE FABRIC INSERT INLET PROTECTION DEVICES IN LIEU OF ROCK INLET SEDIMENT TRAPS TYPE-C AS DIRECTED TO AVOID IMPOUNDMENT OF RUNOFF IN ROADWAY OPEN TO TRAFFIC.

FINAL EROSION CONTROL FOR CONSTRUCTION SHEET 9

MATCHLINE -L- STA. 144+00 SEE SHEET 8

MATCHLINE -L- STA. 158+00 SEE SHEET 10

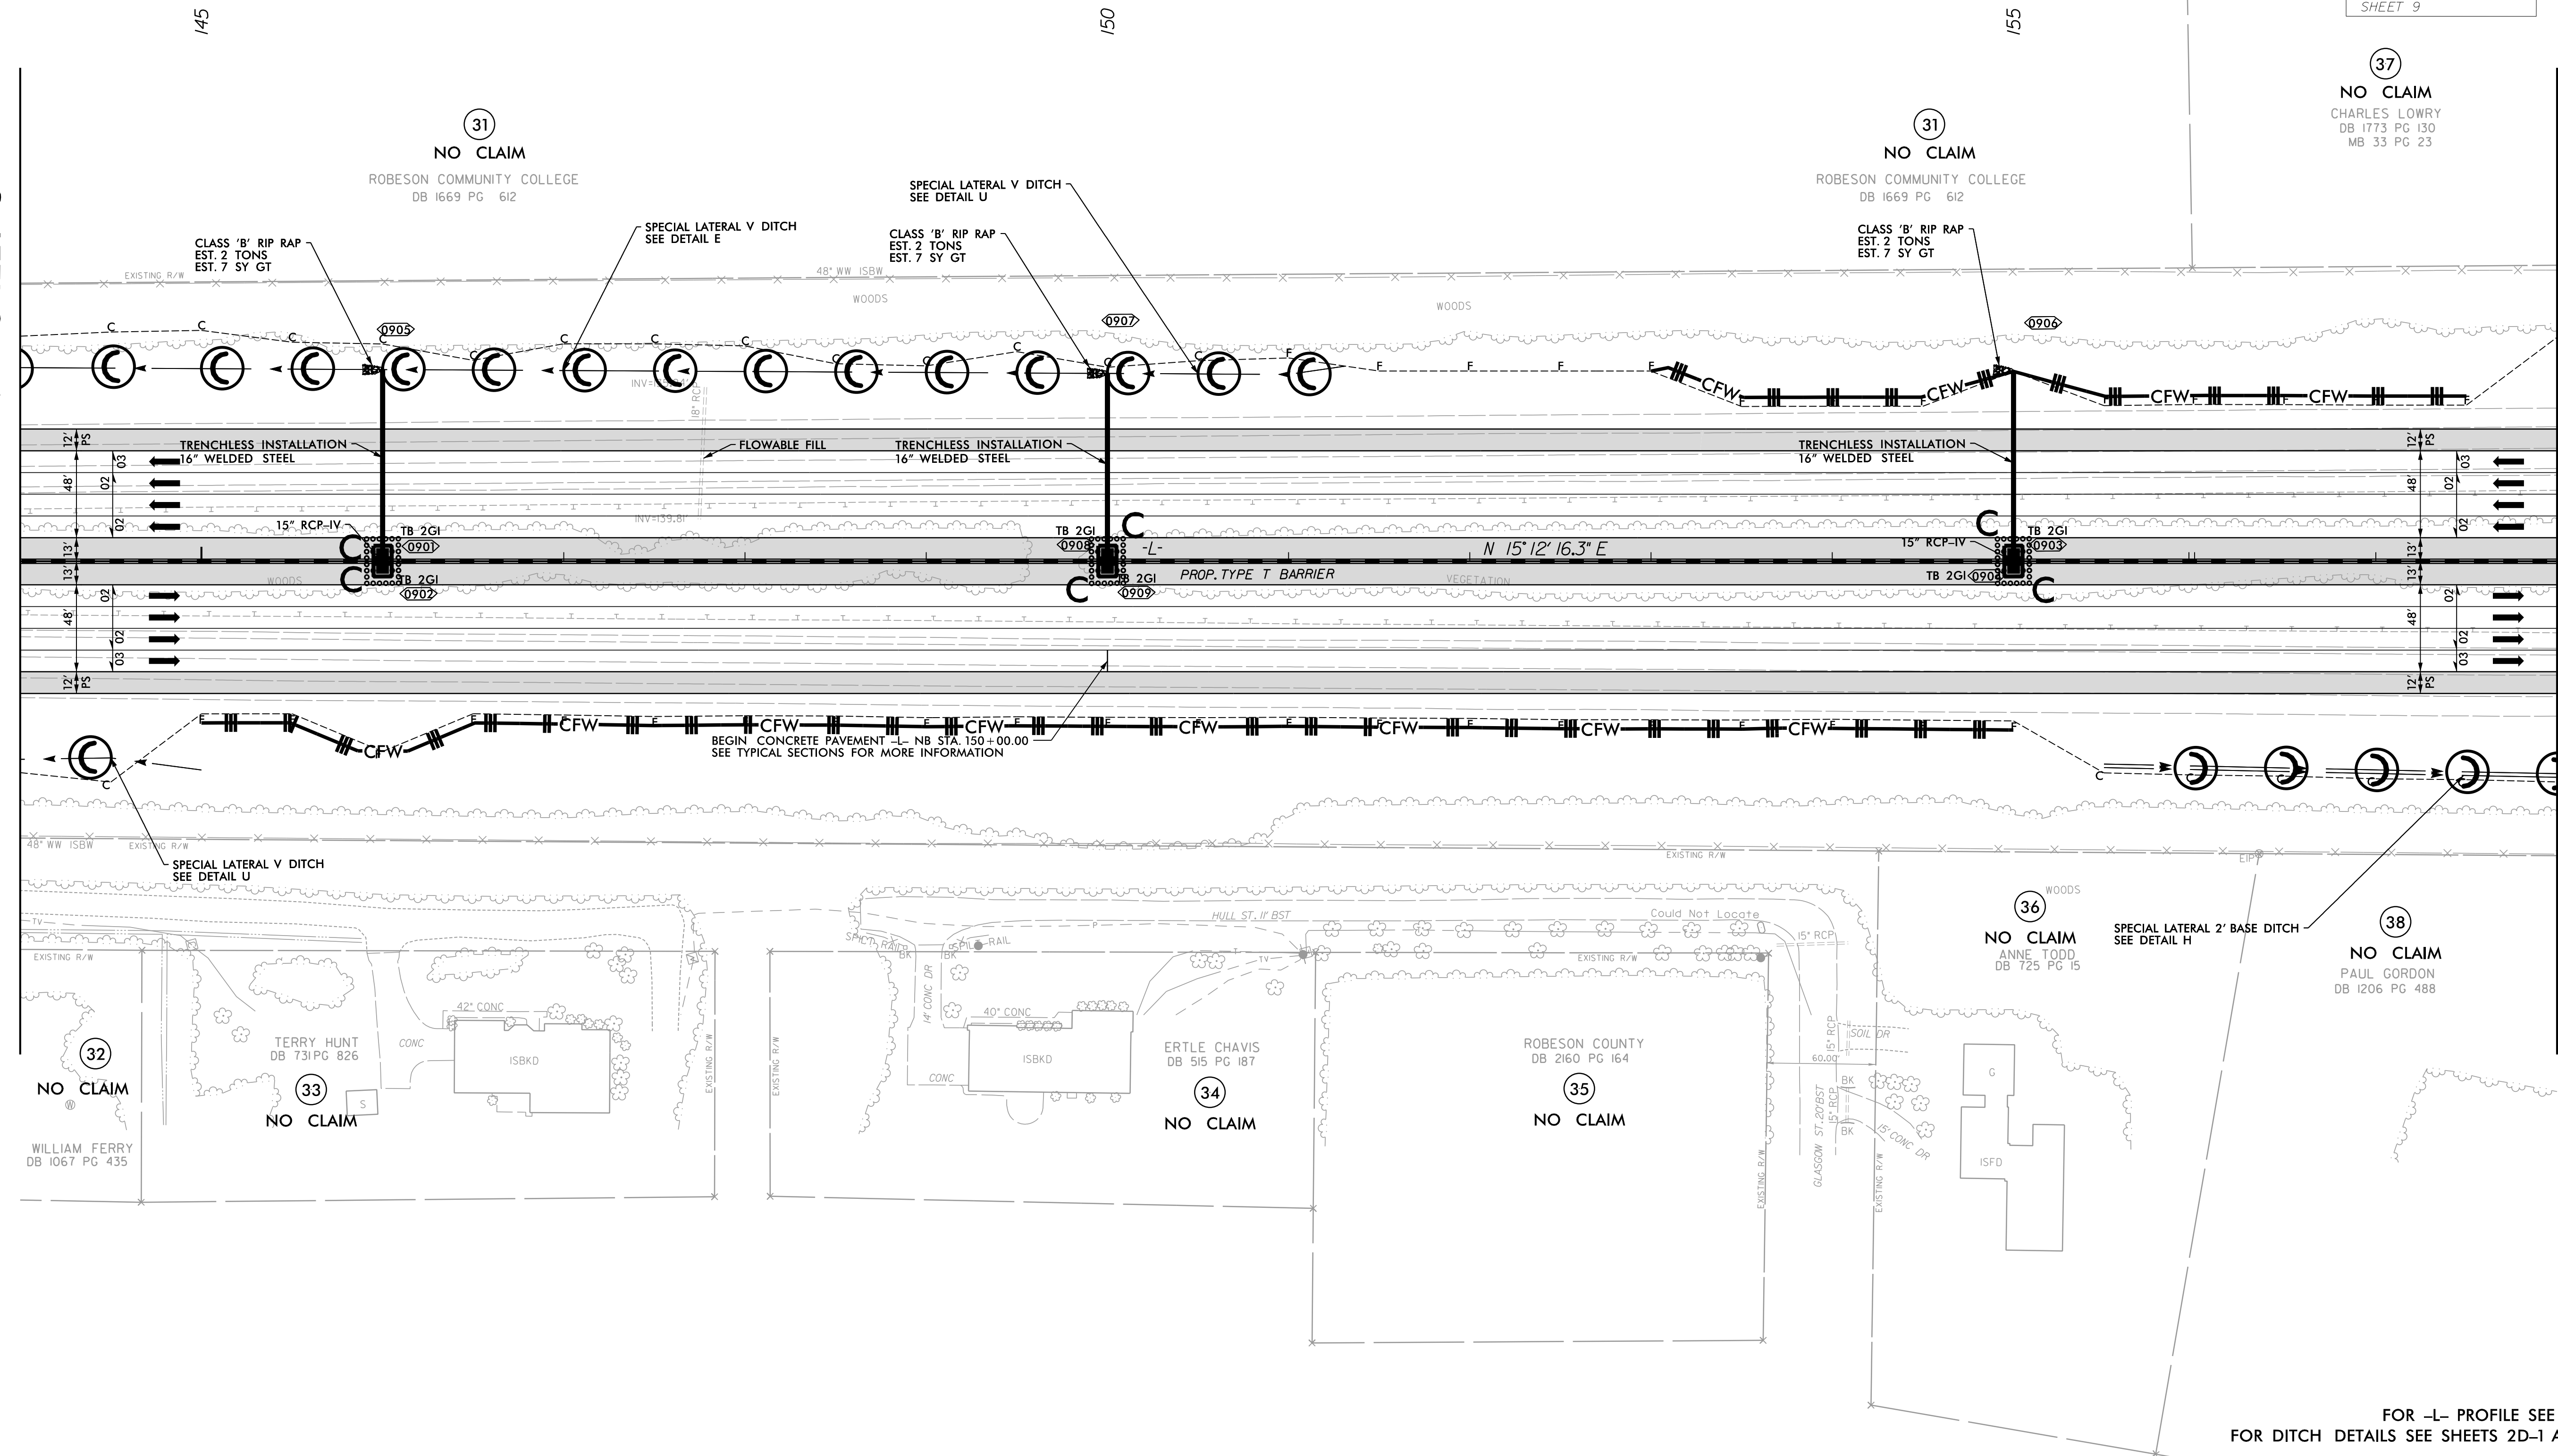

145 150 155

(31) NO CLAIM  
ROBESON COMMUNITY COLLEGE  
DB 1669 PG 612

CLASS 'B' RIP RAP  
EST. 2 TONS  
EST. 7 SY GT

SPECIAL LATERAL V DITCH  
SEE DETAIL E

WOODS

48" WW ISBW

SPECIAL LATERAL V DITCH  
SEE DETAIL U

CLASS 'B' RIP RAP  
EST. 2 TONS  
EST. 7 SY GT

WOODS

(31) NO CLAIM  
ROBESON COMMUNITY COLLEGE  
DB 1669 PG 612

CLASS 'B' RIP RAP  
EST. 2 TONS  
EST. 7 SY GT

TRENCHLESS INSTALLATION  
16" WELDED STEEL

FLOWABLE FILL

TRENCHLESS INSTALLATION  
16" WELDED STEEL

TRENCHLESS INSTALLATION  
16" WELDED STEEL

15" RCP-IV

TB 2GI

INV-139.81

PROP. TYPE T BARRIER

VEGETATION

N 15° 12' 16.3" E

15" RCP-IV

TB 2GI

BEGIN CONCRETE PAVEMENT -L- NB STA. 150+00.00  
SEE TYPICAL SECTIONS FOR MORE INFORMATION

CFW

WOODS

48" WW ISBW

SPECIAL LATERAL V DITCH  
SEE DETAIL U

WOODS

(32) NO CLAIM  
WILLIAM FERRY  
DB 1067 PG 435

(33) NO CLAIM  
TERRY HUNT  
DB 731 PG 826

42" CONC

ISBKD

40" CONC

ISBKD

(34) NO CLAIM  
ERTLE CHAVIS  
DB 515 PG 187

ROBESON COUNTY  
DB 2160 PG 164

(35) NO CLAIM

GLASGOW ST. 20' BST

15" RCP

60.02

ISOL DR

IS CONC DR

(36) NO CLAIM  
JANNE TODD  
DB 725 PG 15

WOODS

SPECIAL LATERAL 2' BASE DITCH  
SEE DETAIL H

(38) NO CLAIM  
PAUL GORDON  
DB 1206 PG 488

8/17/99  
 4/7/2022  
 R:\E:\Environmental\Design\15987A\_EC\_PSH\_045.dgn  
 samuel.skalala